
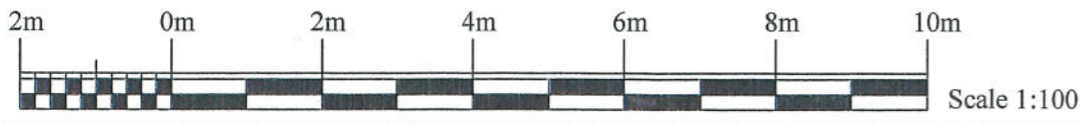


**Legend**

Red  Ownership

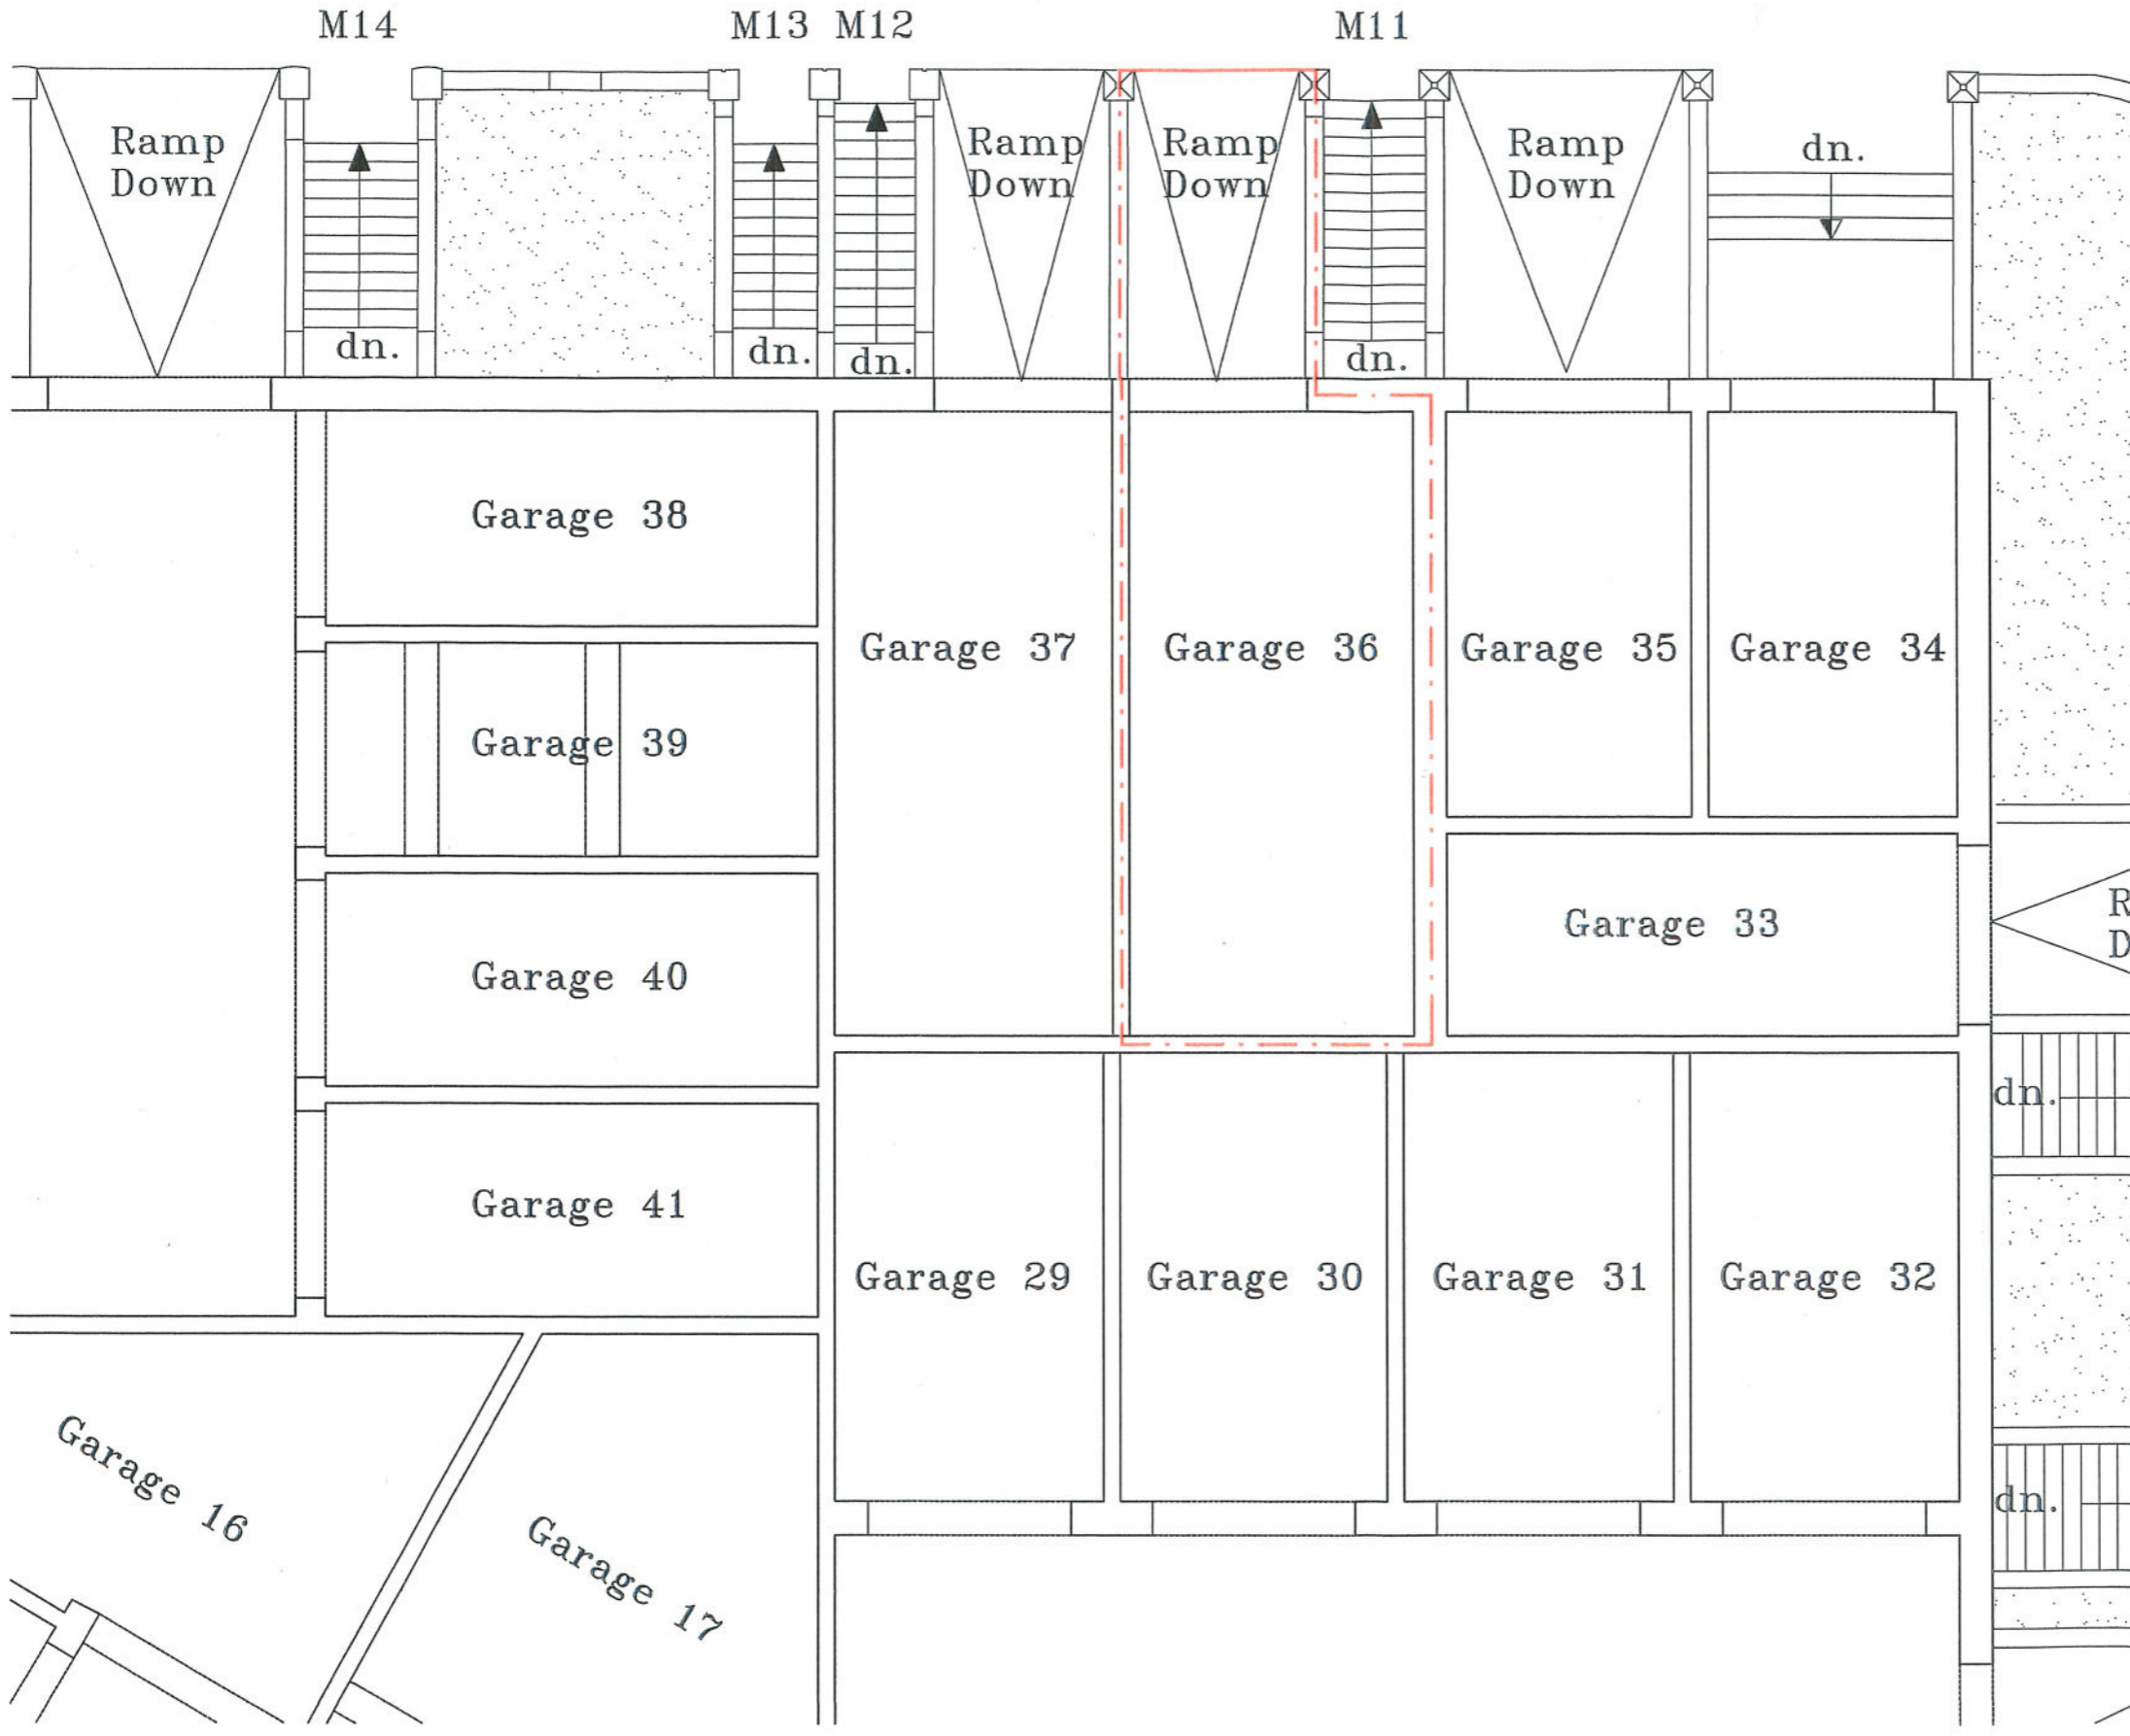

# Basement

AWTORITA' TAD-DJAR HOUSING AUTHORITY  
12, Pietro Floriani Str. Floriana. Tel. 2124 8260/5

PROJECT  
**Garage 36, Triq Ir-Refugjati,  
Mosta ( Tal-Blata L-Gholja ), Malta.**



TITLE  
**Internal Layout**

Compiled by : *Sandro Saliba*  
Sandro Saliba

Checked by : *Jesmond Farrugia* Approved by : \_\_\_\_\_  
Jesmond Farrugia

Scale 1:100 Date 13 / 10 / 2004

File No. H.A. 56 / 2004 As Carried Out  
Drg. No. Extract From Drg. No. MTA / 004 / 04

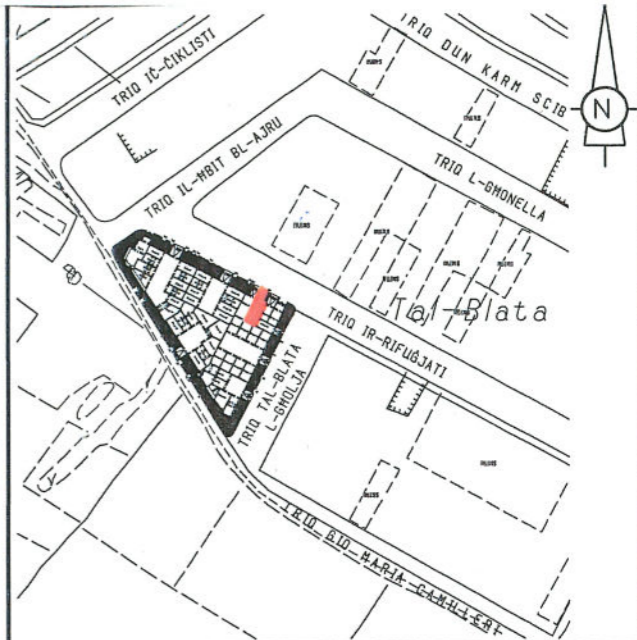
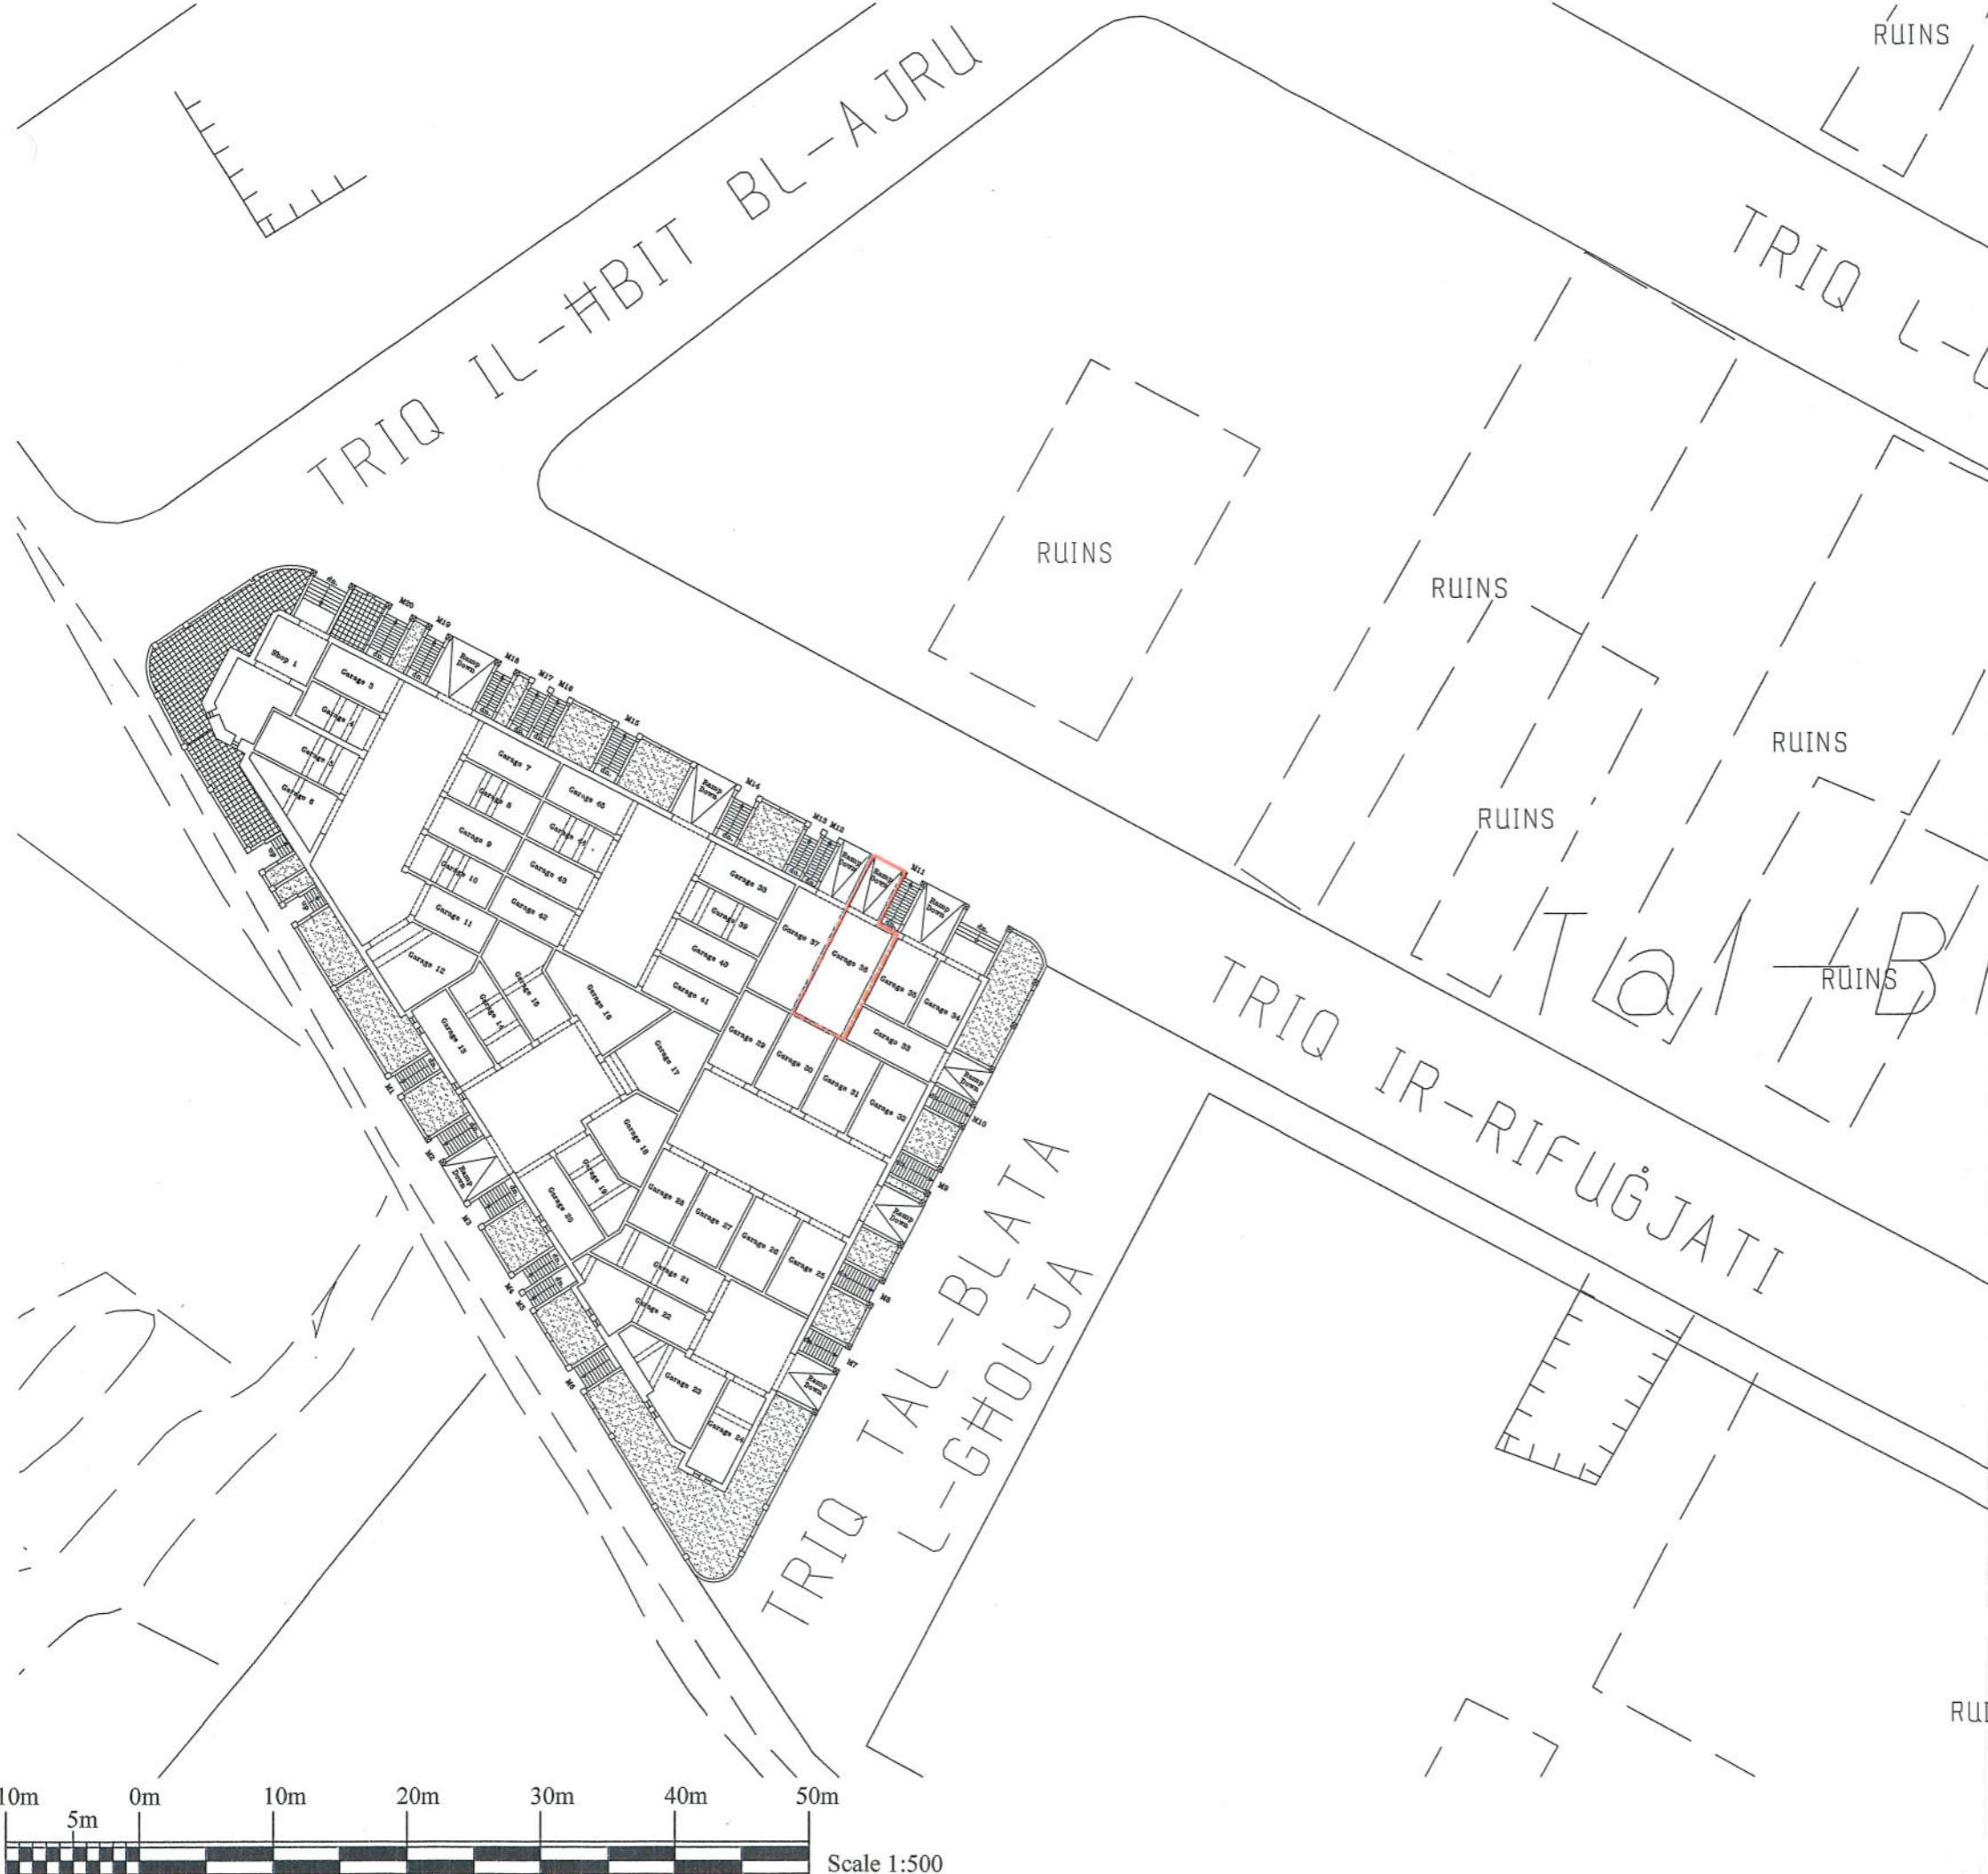


S.S. No. 4673

Scale 1:2500

### Legend

Red  Ownership

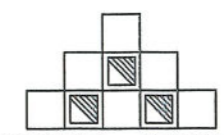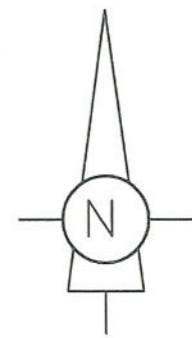

AWTORITA' TAD-DJAR HOUSING AUTHORITY

12, Pietro Floriani Str. Floriana. Tel. 2124 8260/5

PROJECT  
**Garage 36, Triq Ir-Refugjati,  
 Mosta ( Tal-Blata L-Gholja ), Malta.**

TITLE  
**Site Plan**

Compiled by:  
**Sandro Saliba**

Checked by:  
**Jesmond Farrugia**

Approved by:

Scale  
**1:500**

Date  
**13 / 10 / 2004**

File No.  
**H.A. 56 / 2004**

As Carried Out

Dr. No.  
 Extract From Drg. No. MTA / 004 / 04