



7/20

Legend

Red Ownership

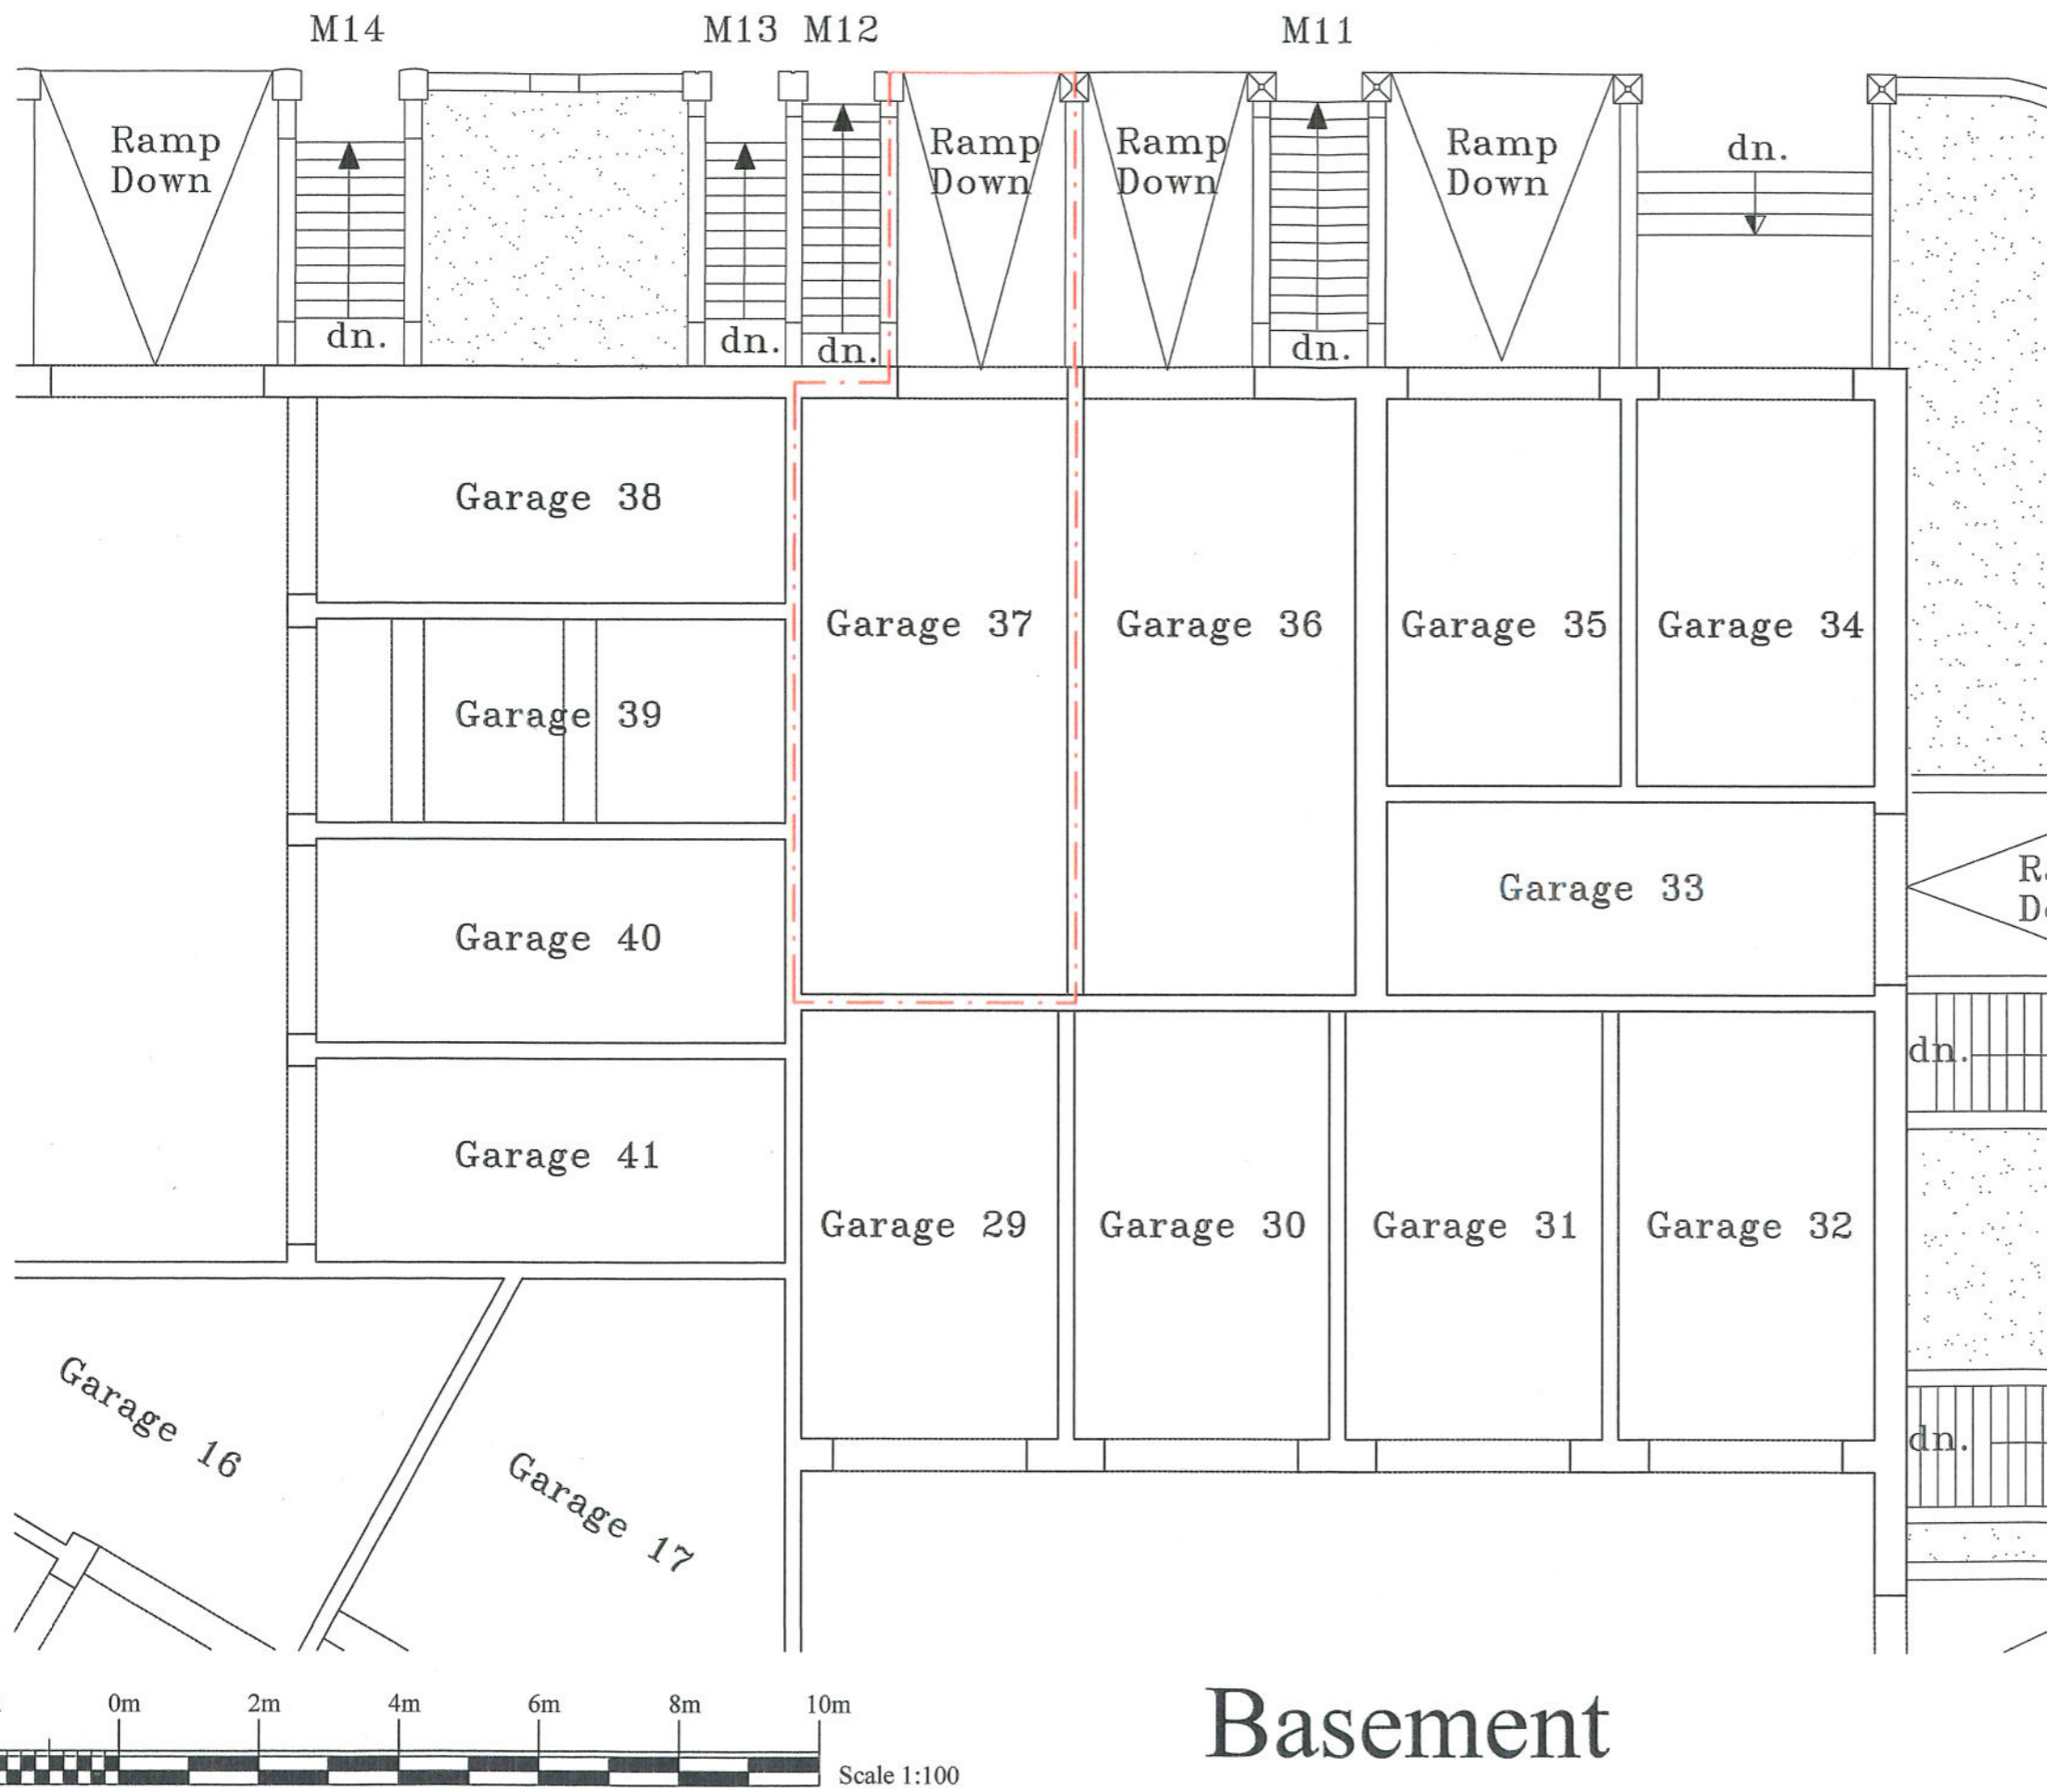

Basement

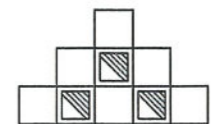

AWTORITA' TAD-DJAR HOUSING AUTHORITY

12, Pietro Floriani Str. Floriana. Tel. 2124 8260/5

PROJECT
 Garage 37, Triq Ir-Refugjati,
 Mosta (Tal-Blata L-Gholja), Malta.

TITLE
 Internal Layout

Compiled by :
 Sandro Saliba

Checked by :
 Jesmond Farrugia

Approved by :

Scale
 1:100


Date
 14 / 10 / 2004

File No.
 H.A. 57 / 2004

As Carried Out

Dr. No.
 Extract From Drg. No. MTA / 004 / 04

740
2c


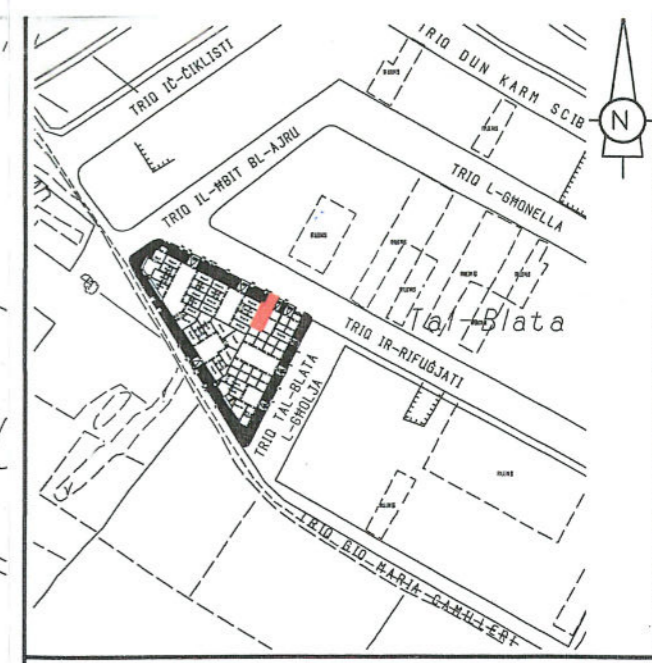


S.S. No. 4673

Scale 1:2500

Legend

Red Ownership

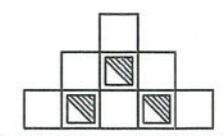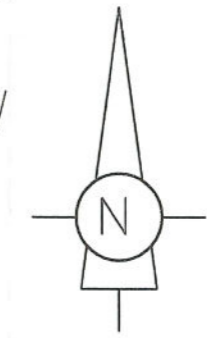

AWTORITA' TAD-DJAR HOUSING AUTHORITY

12, Pietro Floriani Str. Floriana. Tel. 2124 8260/5

PROJECT
**Garage 37, Triq Ir-Refugjati,
 Mosta (Tal-Blata L-Gholja), Malta.**

TITLE
Site Plan

Compiled by :
Sandro Saliba

Checked by :
Jesmond Farrugia Approved by :

Scale
1:500 Date
14 / 10 / 2004

File No.
H.A. 57 / 2004 As Carried Out
 Drg. No.
Extract From Drg. No. MTA / 004 / 04

