



Legend

Red Ownership

Yellow Common Ownership

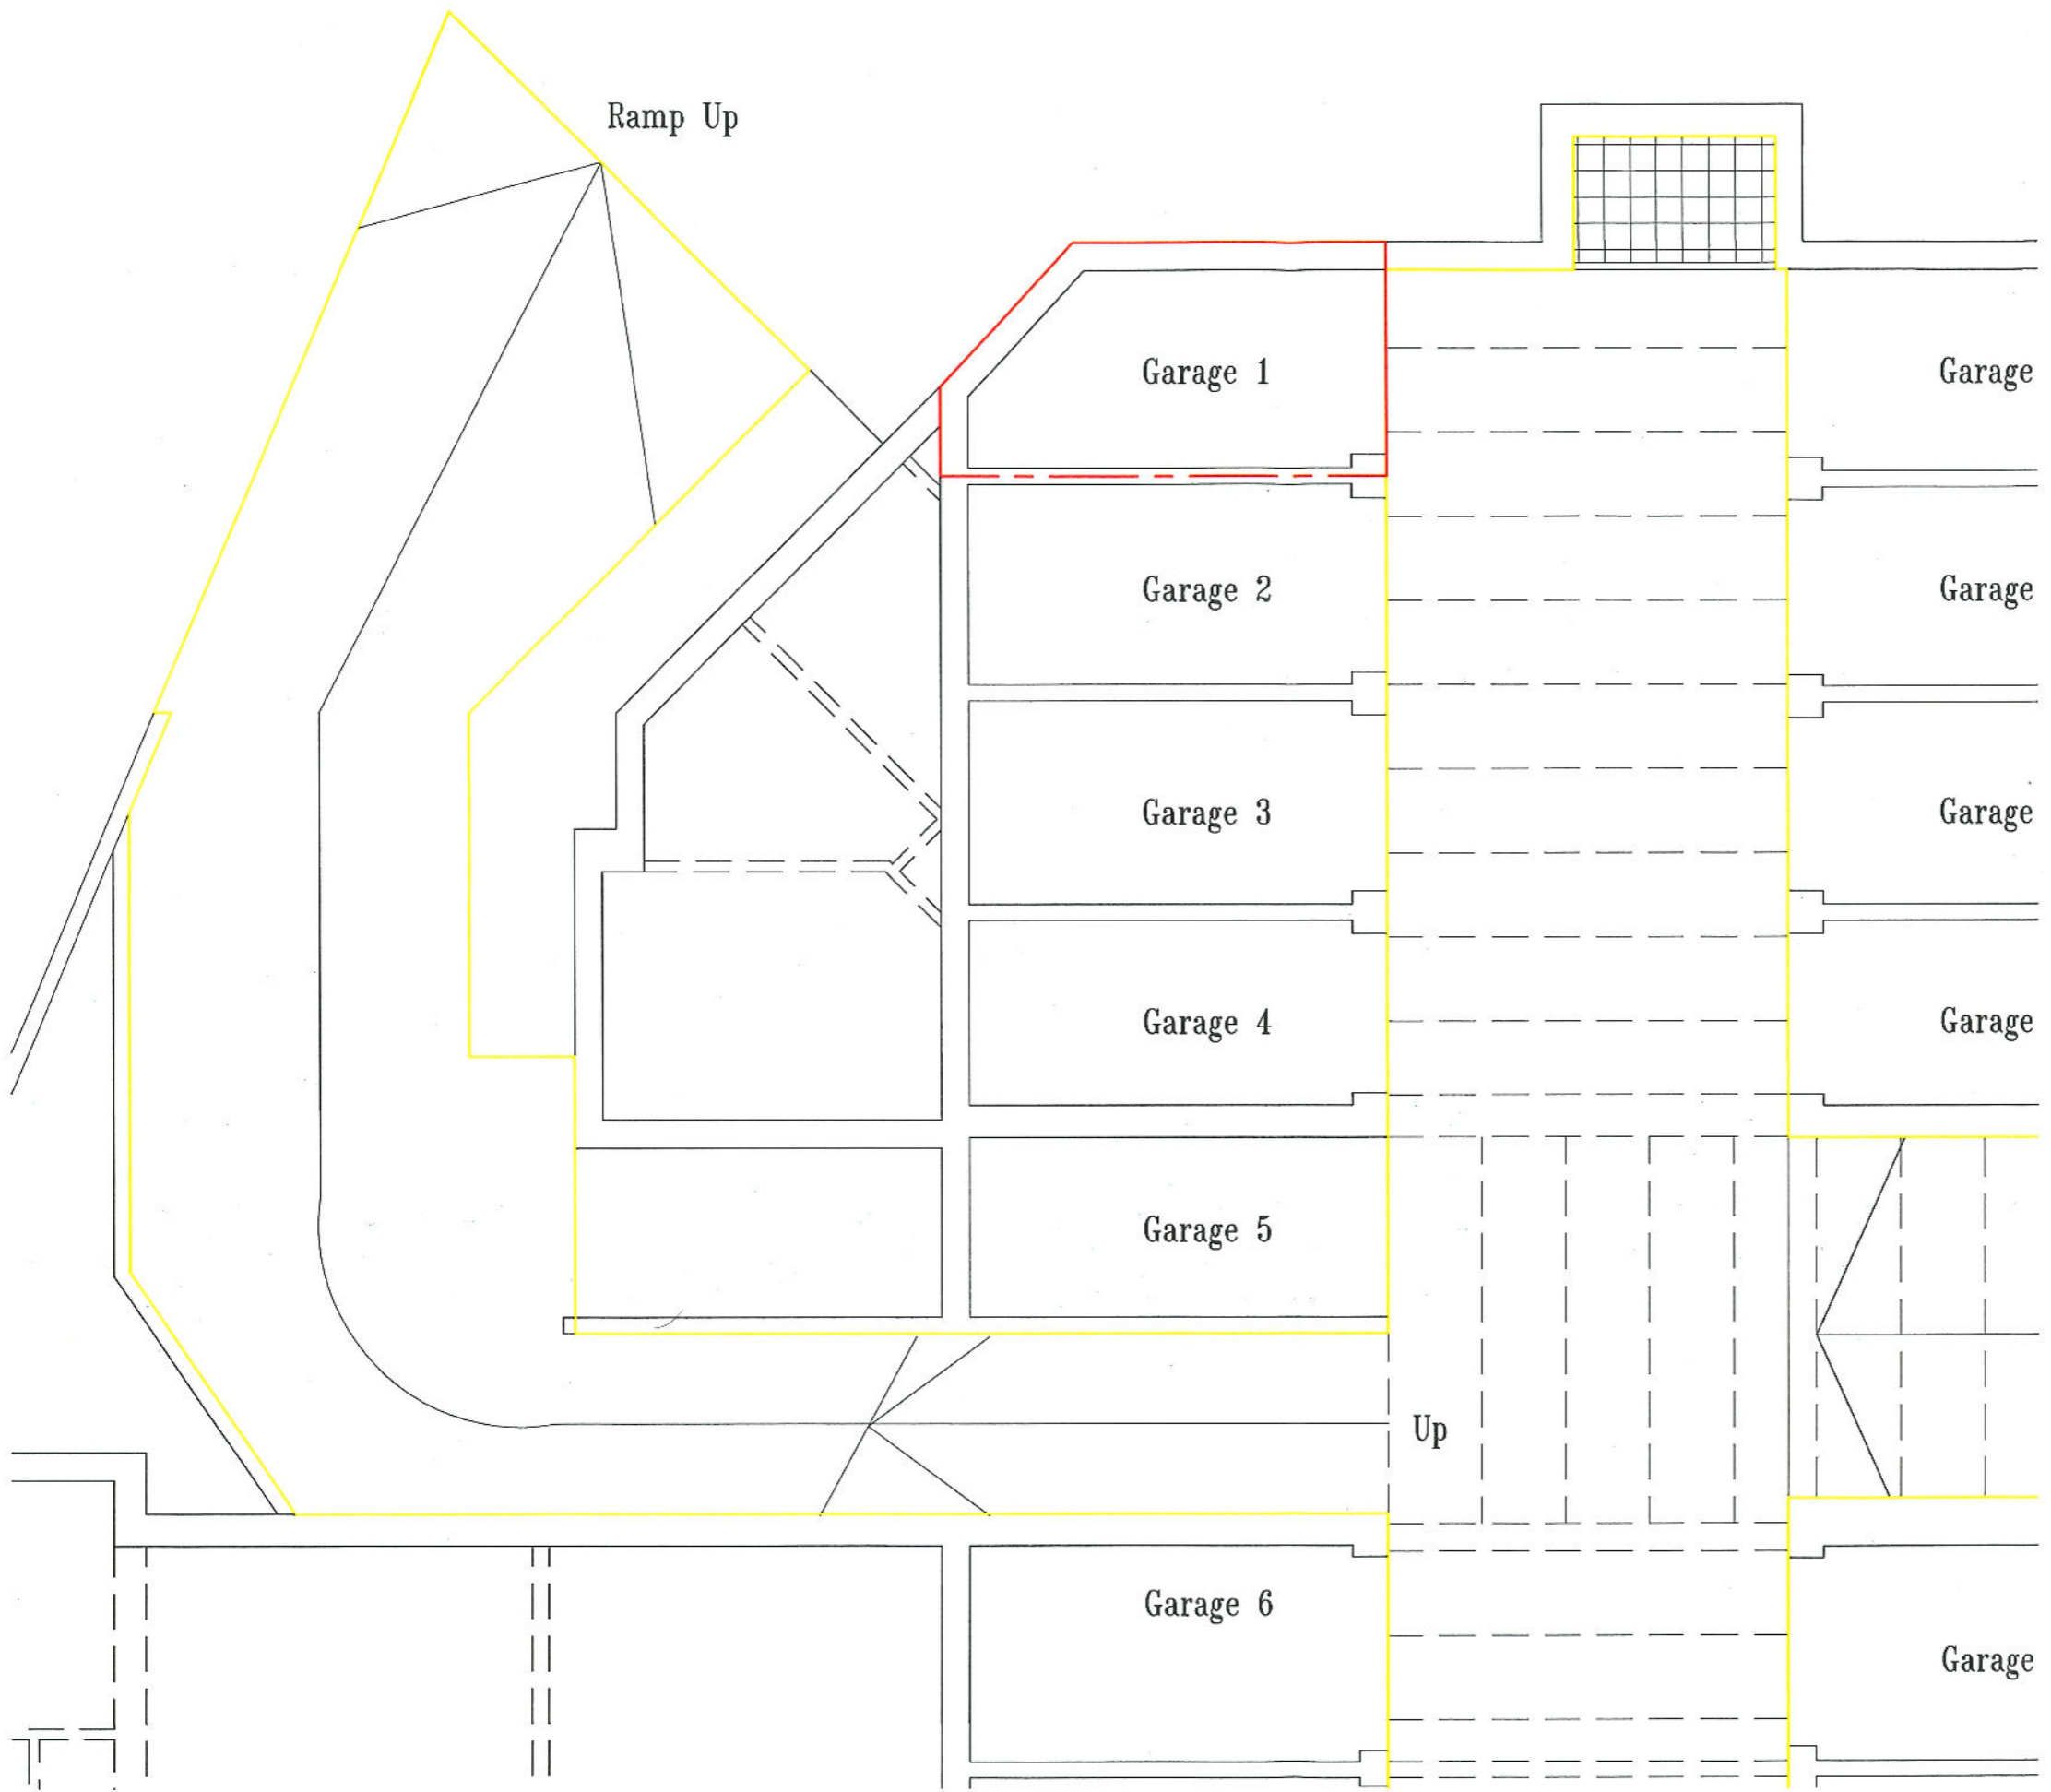

Plan Level 1

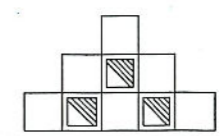

AWTORITA' TAD-DJAR HOUSING AUTHORITY
 22, Pietro Floriani Str. Floriana. Tel. 2124 8260/5

PROJECT **Garage 1, Site C,
 Trejjet Nazju Falzon, Pembroke, Malta.**



TITLE **Internal Layout**

Compiled by : **Joseph Ciarlo'**

Checked by : **Jesmond Farrugia** Approved by : **Housing Manager (Technical)**

Scale **1:100** Date **5 / 4 / 2006**


File No. **H.A. 34 / 2006** As Carried Out
 Drg. No. **Extract From Drg. No. PEM / 009 / 05**

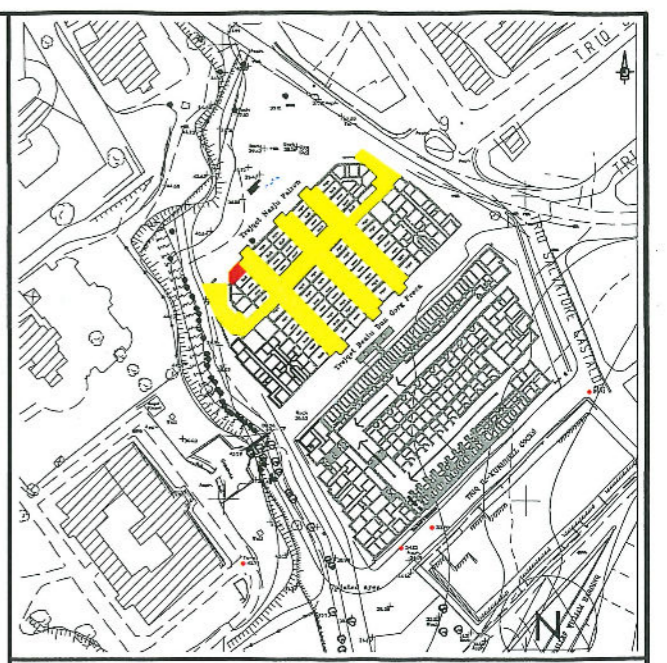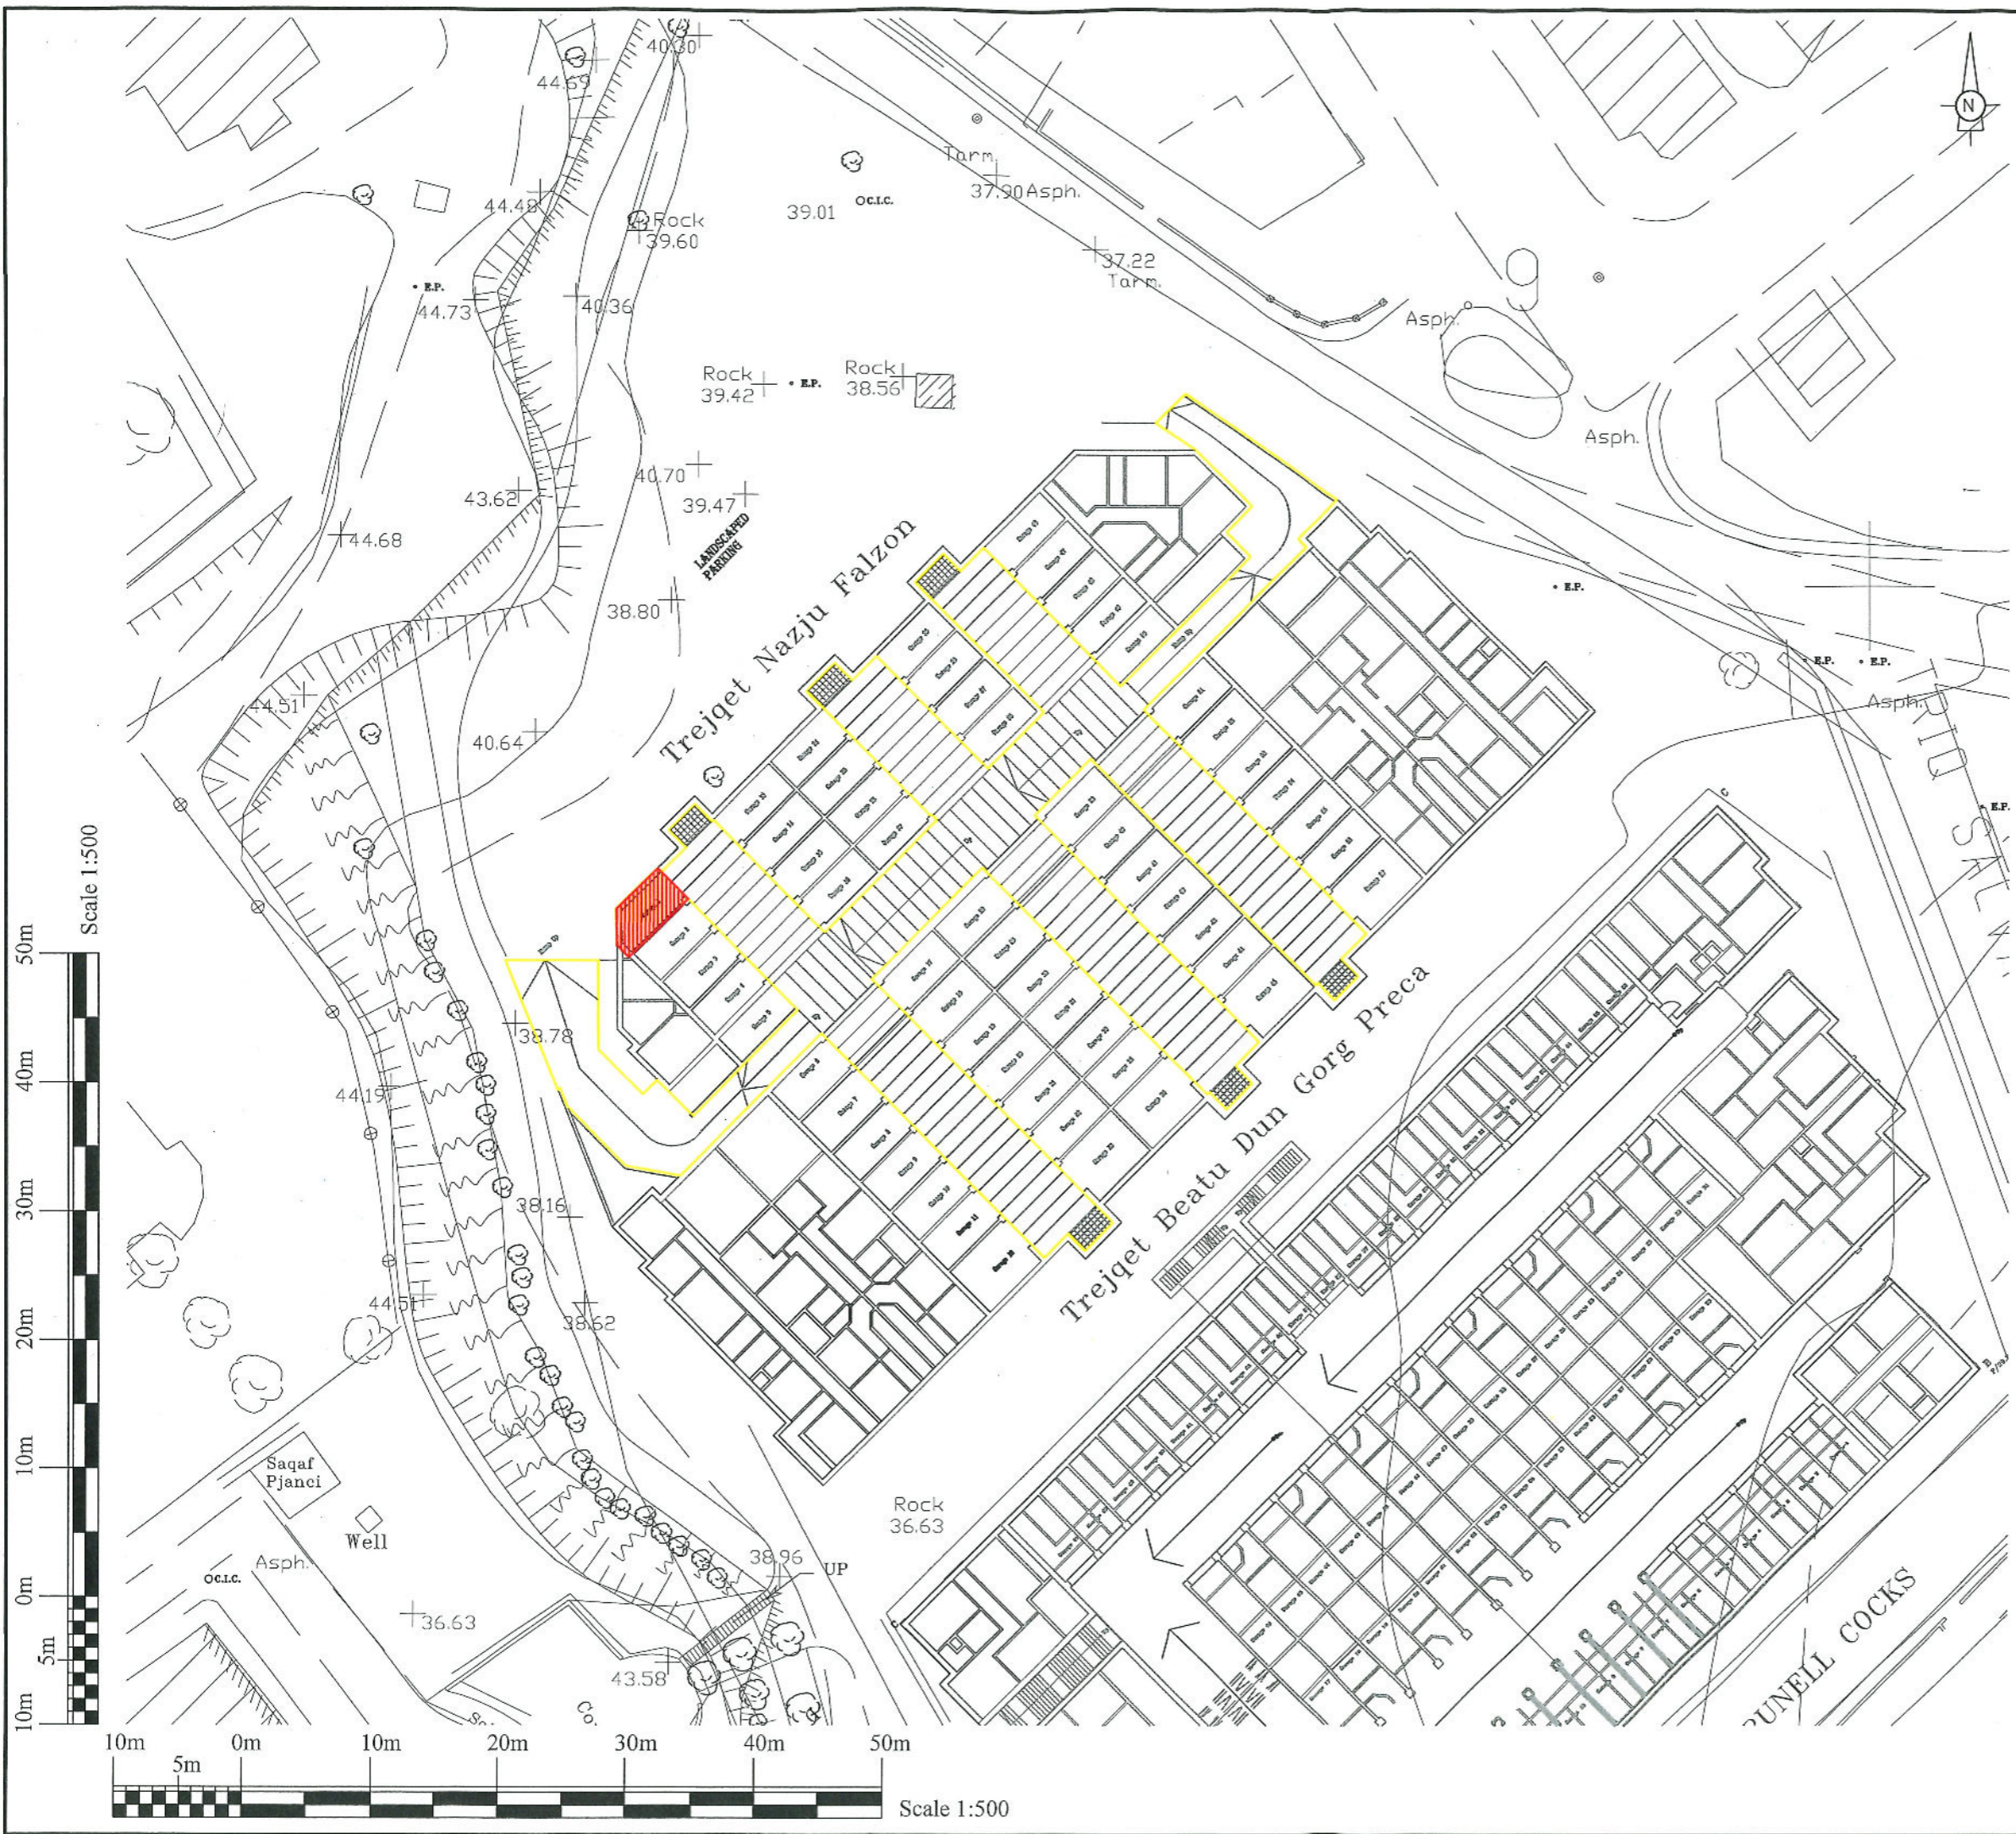

S.S. No. 5275 5276 Scale 1:2500

Legend

	Ownership
	Common Ownership

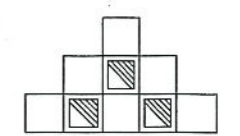

AWTORITA' TAD-DJAR HOUSING AUTHORITY
 22, Pietro Floriani Str. Floriana. Tel. 2124 8260/5

PROJECT **Garage 1, Site C,
 Trejjet Nazju Falzon, Pembroke, Malta.**

TITLE **Site Plan**

Compiled by: **Joseph Ciarlo'**

Checked by: **Jesmond Farrugia** Housing Manager (Technical) Approved by:

Scale **1:500** Date **5 / 4 / 2006**

File No. **H.A. 34 / 2006** As Carried Out
 Drg. No. **Extract From Drg. No. PEM / 009 / 05**