

Address: Garage 20,
Under Mais 32-37,
Triq Alfier De Medran,
Tarxien, Malta



GENERAL NOTES



AWTORITA' TAD-DJAR ~ HOUSING AUTHORITY
22, Pietro Floriani Street, Floriana FRN 1060. Tel. 2299 1000
PROJECT

Sale by Tender

TITLE

Internal Layout

Measured on site by :
G.Sultana ~ K.Zerafa

Drawn by :
G.Sultana

Checked by :
M.Cutajar


Approved by :
G.Micallef

Scale
1:100

Date
03 / 06 / 2025


REVISION

File No.
HA 52 / 2007
Drg. No.
HA 902/2025

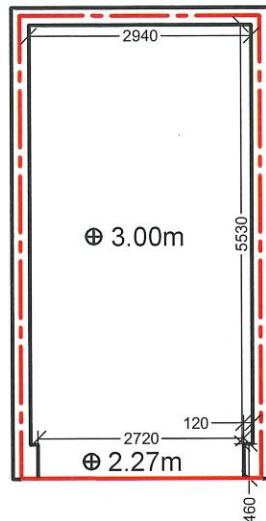

Basement


Scale 1:100

 

Address: Garage 20,
Under Mais 32-37,
Triq Alfier De Medran,
Tarxien, Malta

- Ownership
- Common Parts

GENERAL NOTES

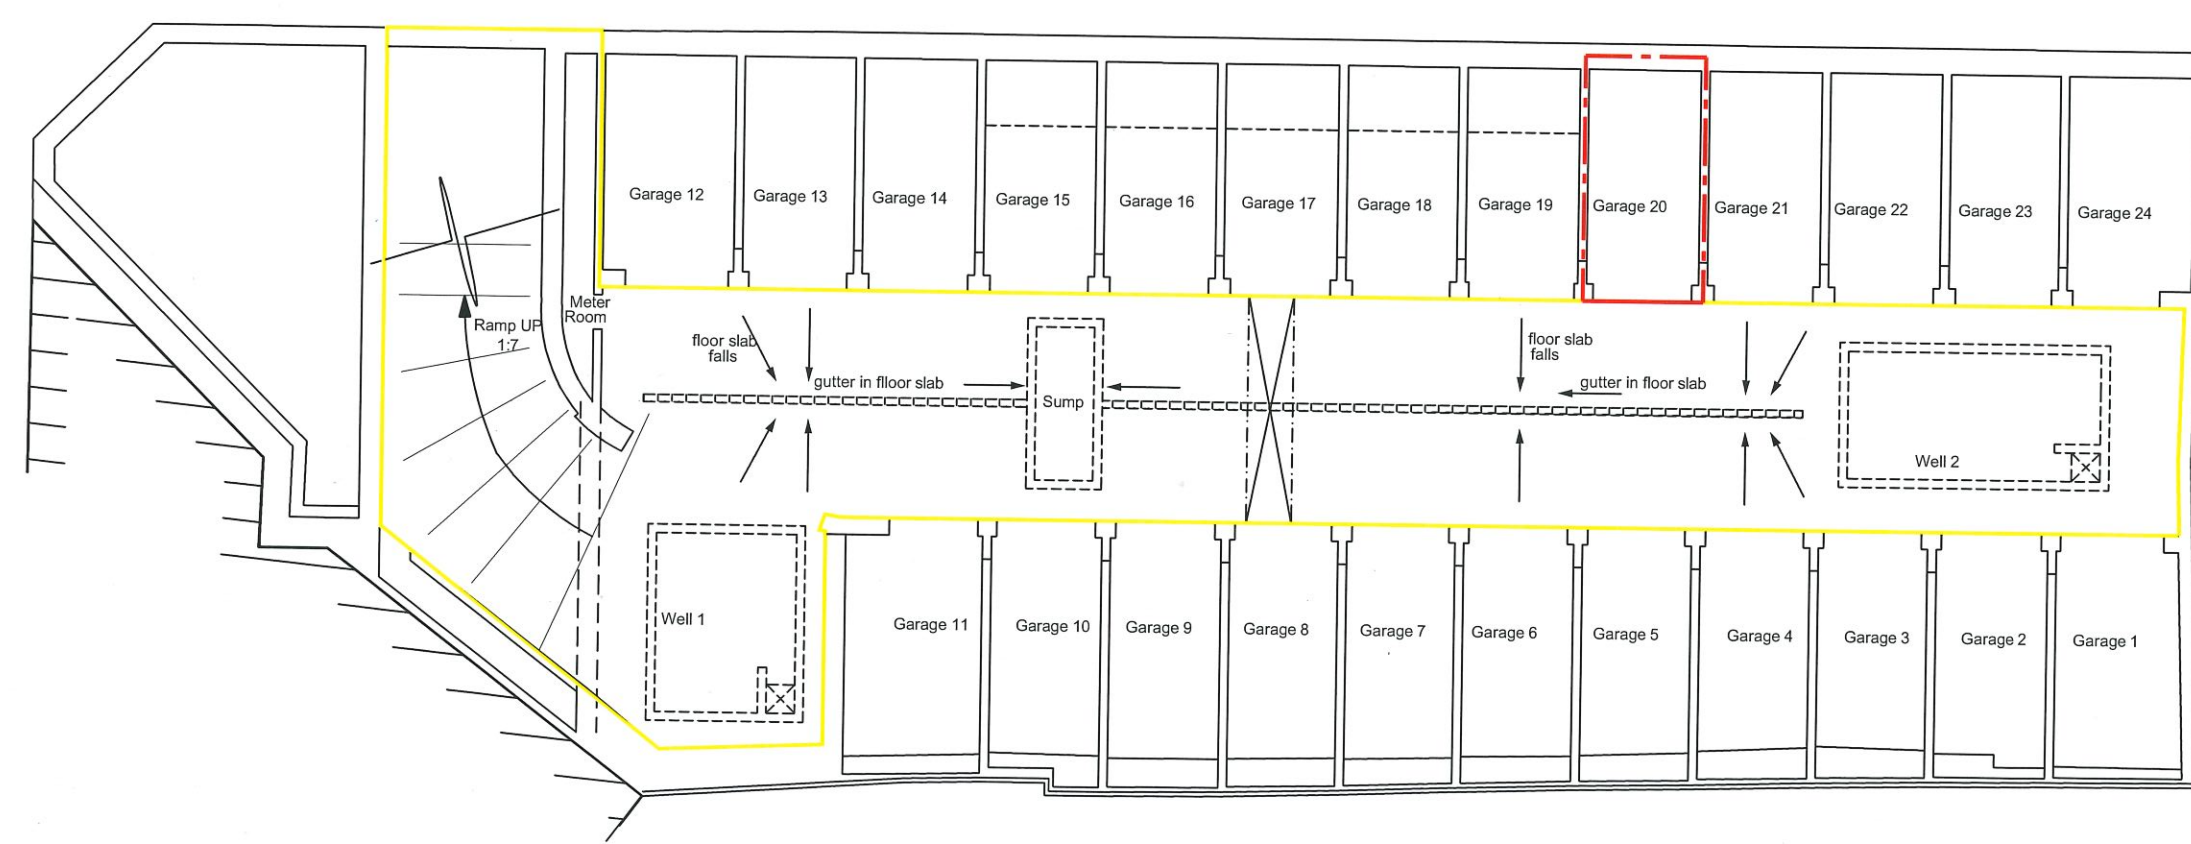


Basement Floor Plan



AWTORITA' TAD-DJAR ~ HOUSING AUTHORITY
22, Pietro Floriani Street, Floriana FRN 1060. Tel. 2299 1000

PROJECT	
Sale by Tender	
TITLE	
Internal Layout	
Compiled by : Joseph Ciarlo'	
Checked by : Jesmond Farrugia	Approved by :
Scale 1:200	Date 18 / 03 / 2009
REVISION	File No. HA 52 / 2007 Drg. No.

Scale 1:500

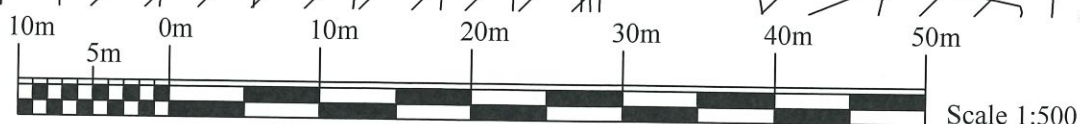

Scale 1:500



S.S. No. 5669 Scale 1:2500

Address: Garage 20,
Under Mais 32-37,
Triq Alfier De Medran,
Tarxien, Malta

- Ownership
- Common Parts

GENERAL NOTES



AWTORITA' TAD-DJAR ~ HOUSING AUTHORITY
22, Pietro Floriani Street, Floriana FRN 1060. Tel. 2299 1000

PROJECT **Sale by Tender**

TITLE **Block Plan**

Compiled by :
Joseph Ciarlo'

Checked by : **Jesmond Farrugia** Approved by :

Scale **1:500, 1:2500** Date **18 / 03 / 2009**

REVISION
File No. **HA 52 / 2007**
Drg. No.
Extracted from drawing HA/SS/01