

 
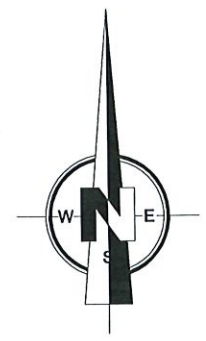


# Legend

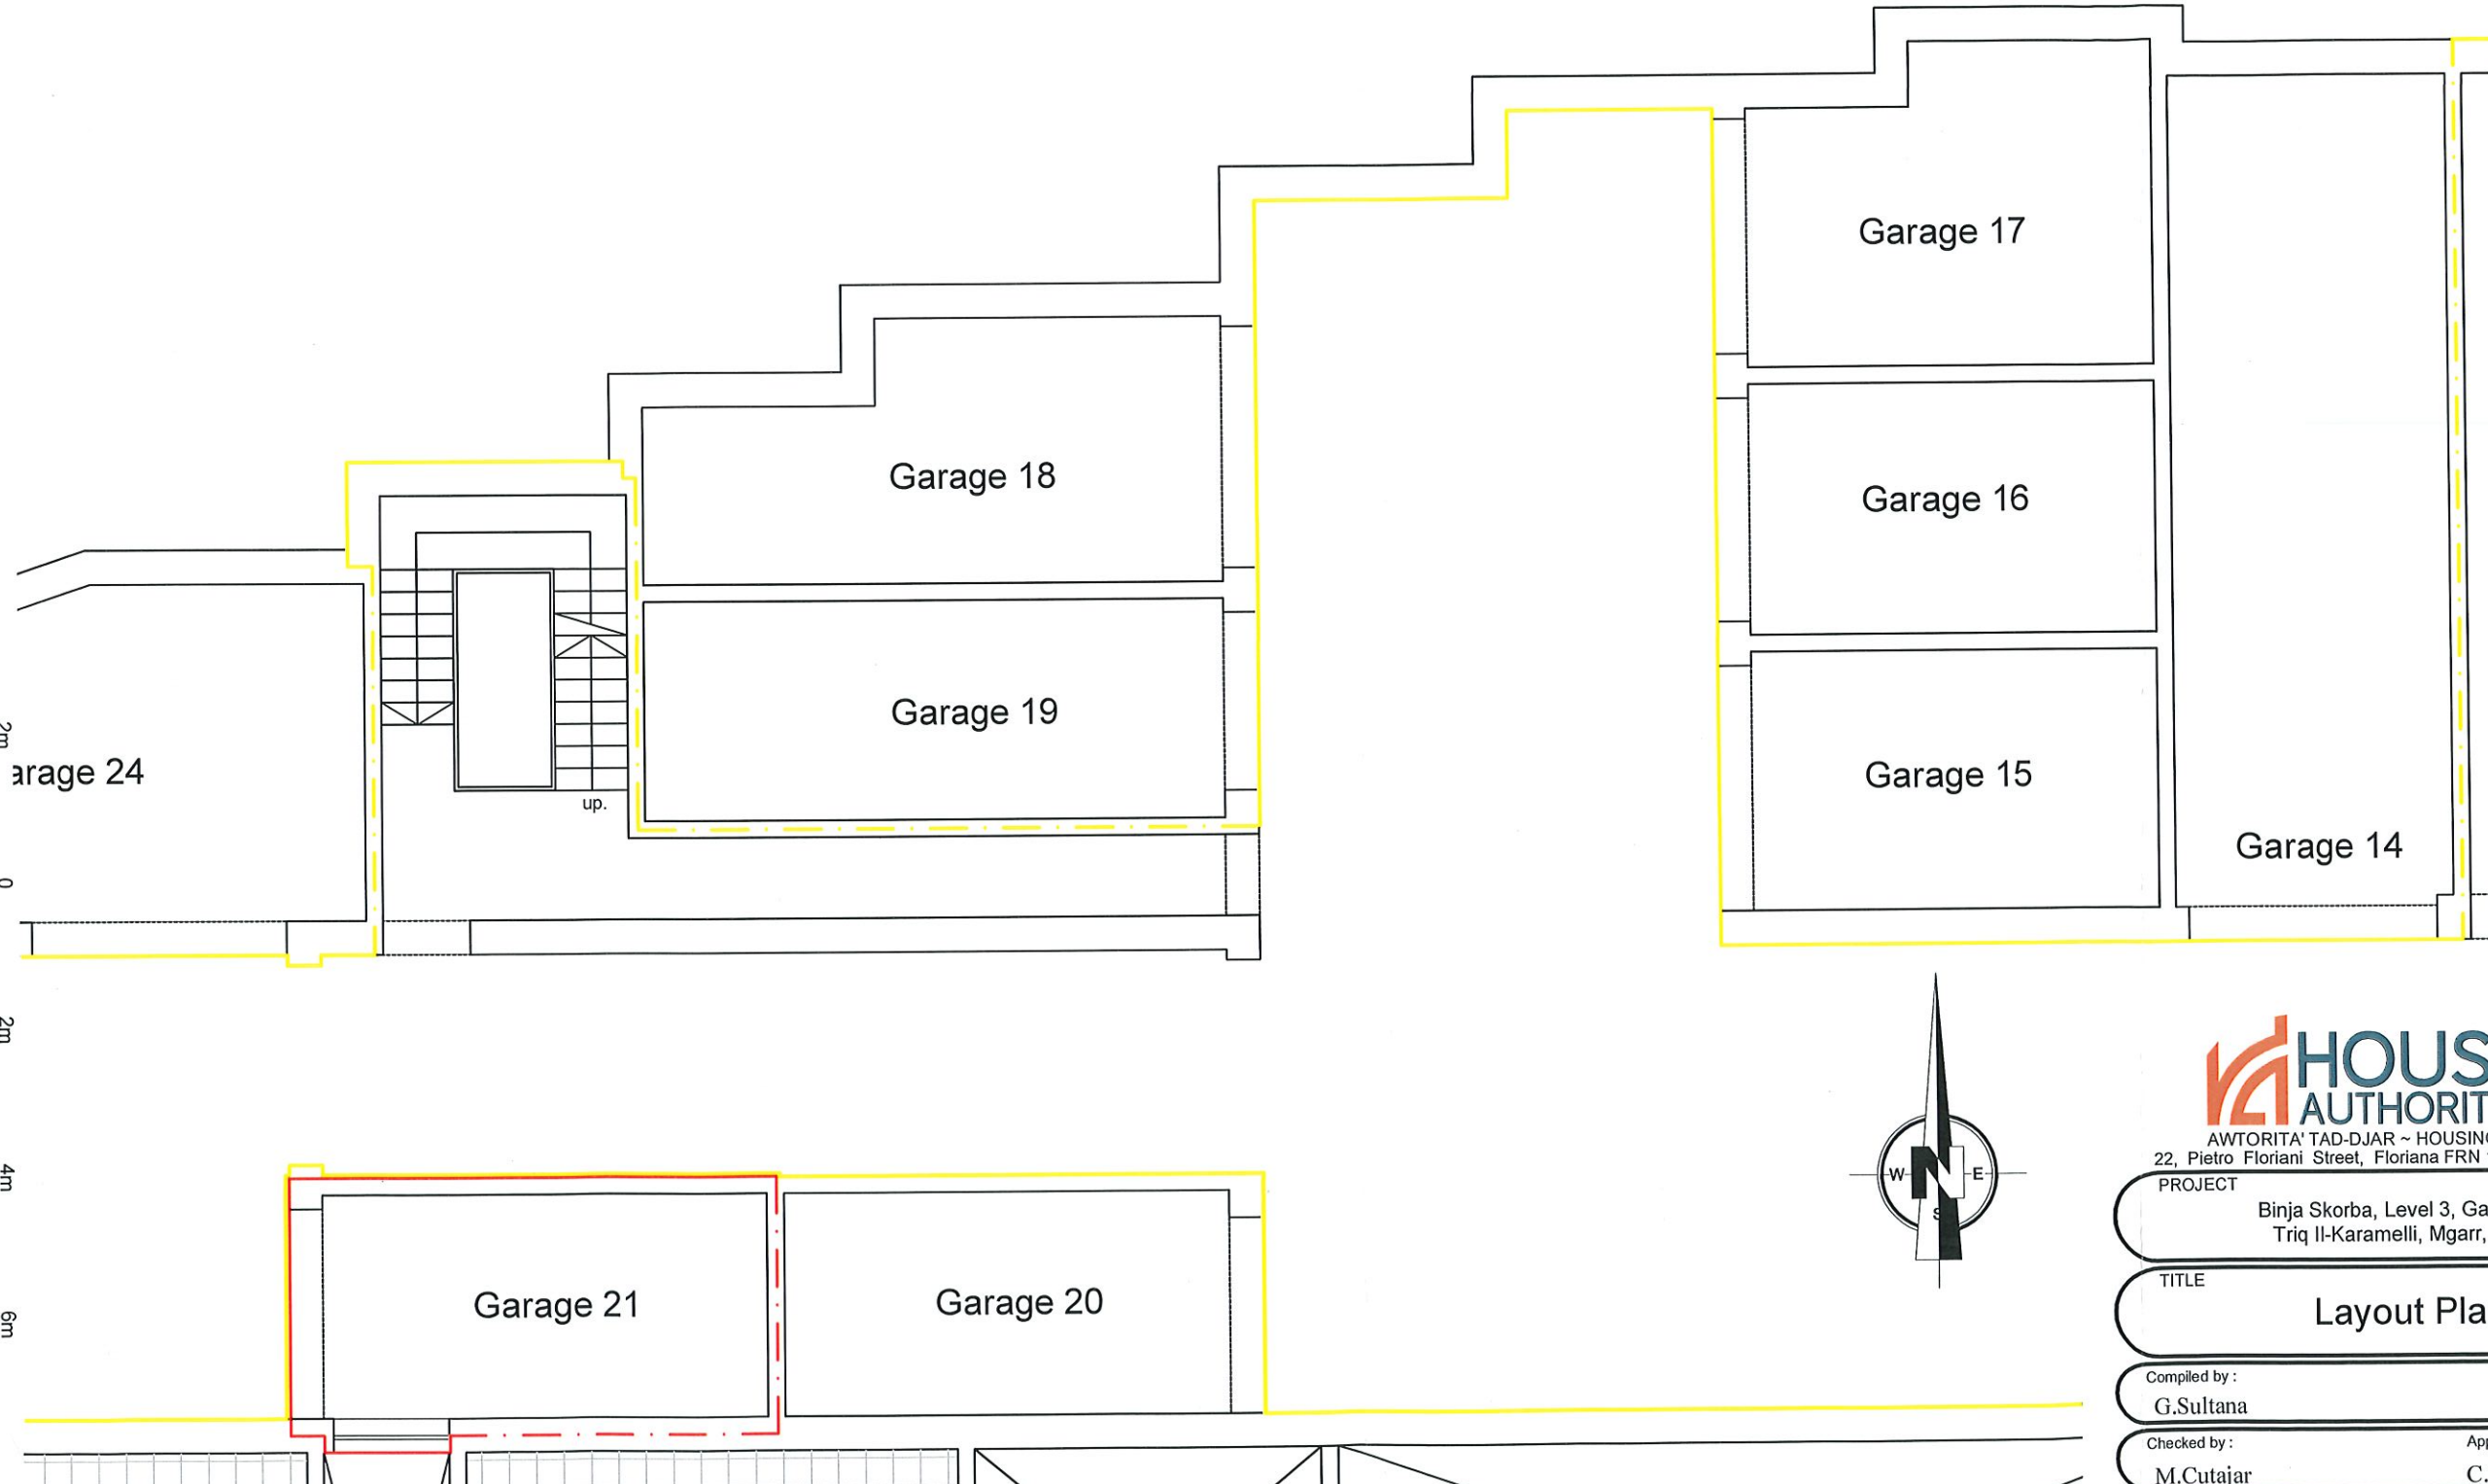

Owners  
Comm

Scale 1:100

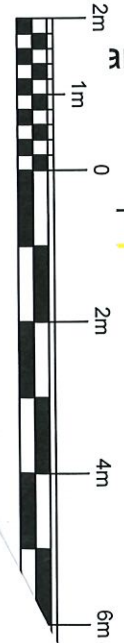

AWTORITA' TAD-DJAR ~ HOUSING  
22, Pietro Floriani Street, Floriana FRN 10

PROJECT  
Binja Skorba, Level 3, Gara  
Triq Il-Karamelli, Mgarr, M

TITLE  
**Layout Plan**


Compiled by :  
G.Sultana

Checked by :  
M.Cutajar


Appr  
C.V

Legend


Yellow Common

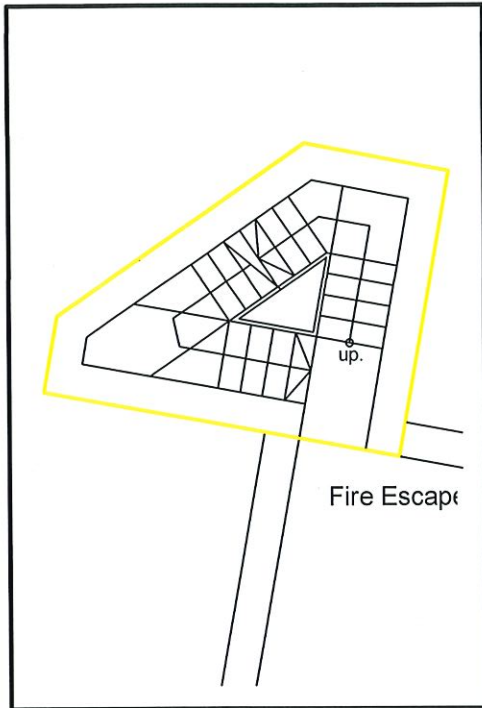


Typical Plan Levels 2,3,4

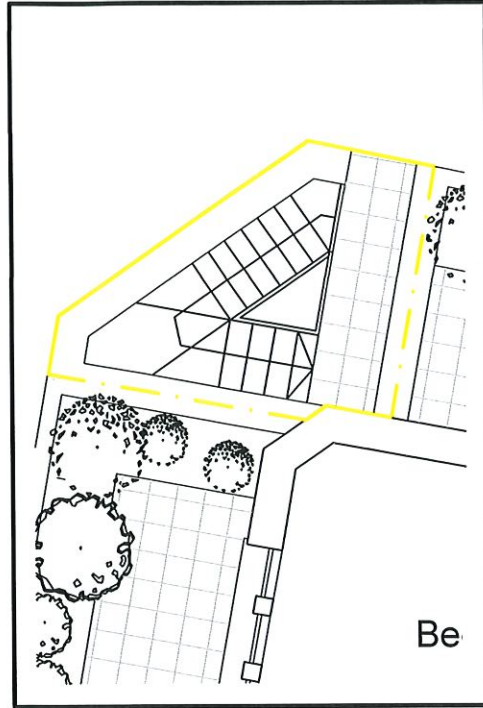

Plan Levels 5

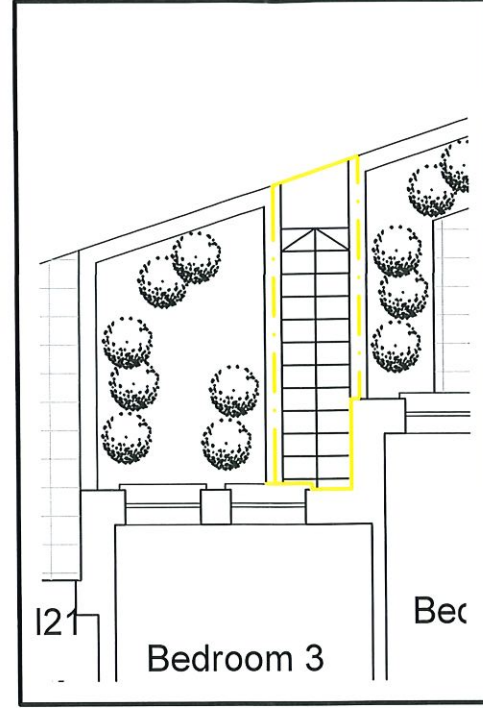


Plan Levels 5

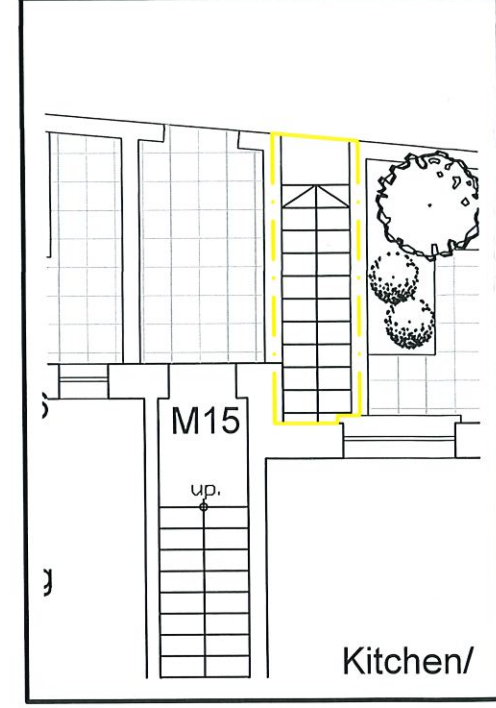


Plan Levels 5

Scale 1:100

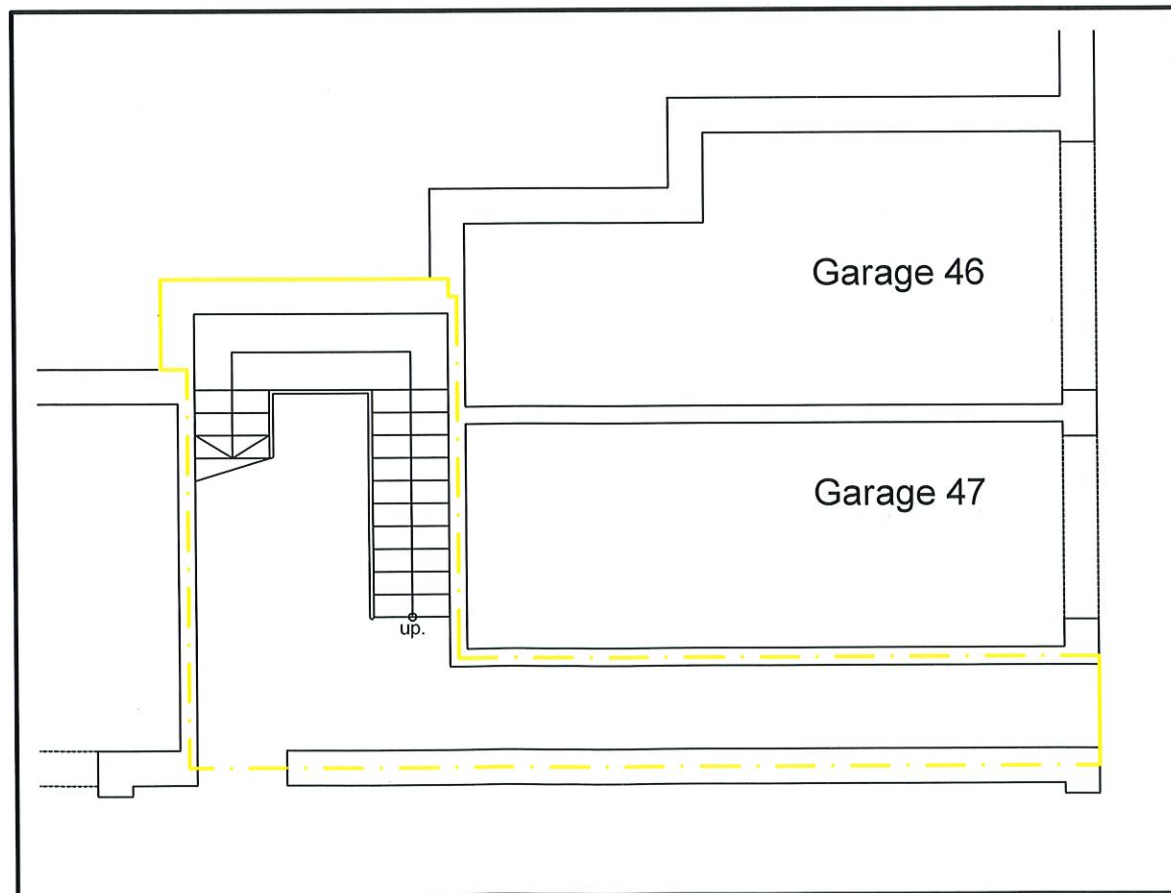

Typical Plan Levels 1,2,3,4

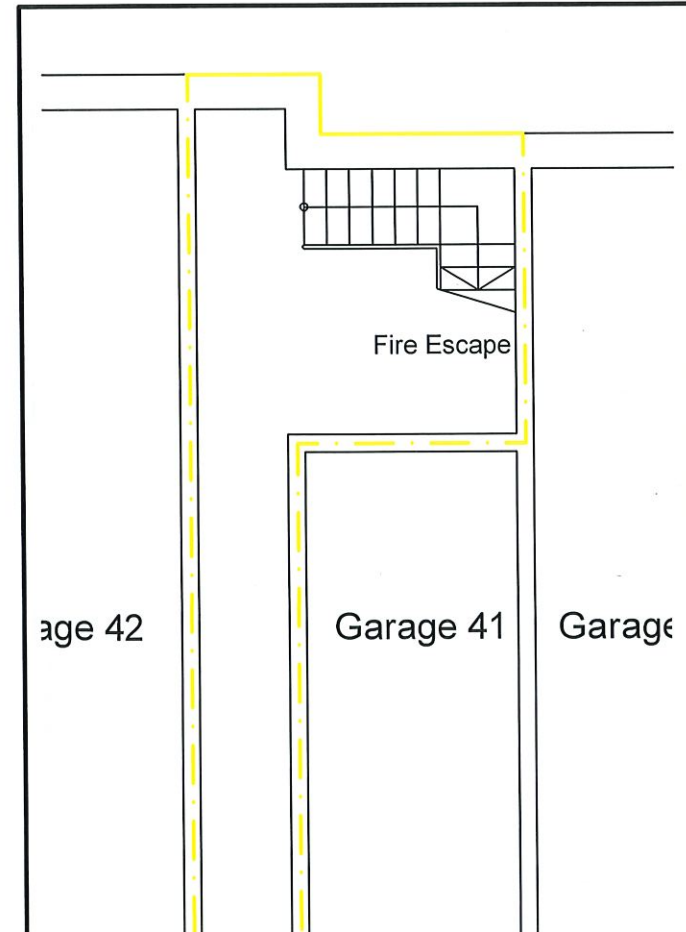

**HOUSING AUTHORITY**

AWTORITA' TAD-DJAR ~ HOUSING  
22, Pietro Floriani Street, Floriana FRN 10




PROJECT  
Binja Skorba, Level 3, Gara  
Triq Il-Karamelli, Mgarr, M

TITLE  
Common Parts ( Fi

Compiled by :  
G.Sultana

Checked by :  
M.Cutajar

Appro  
C.V

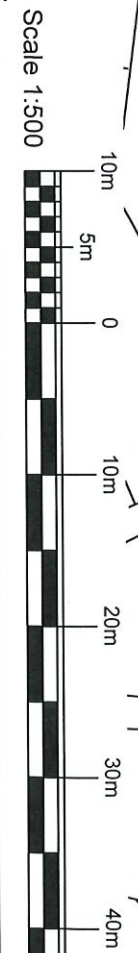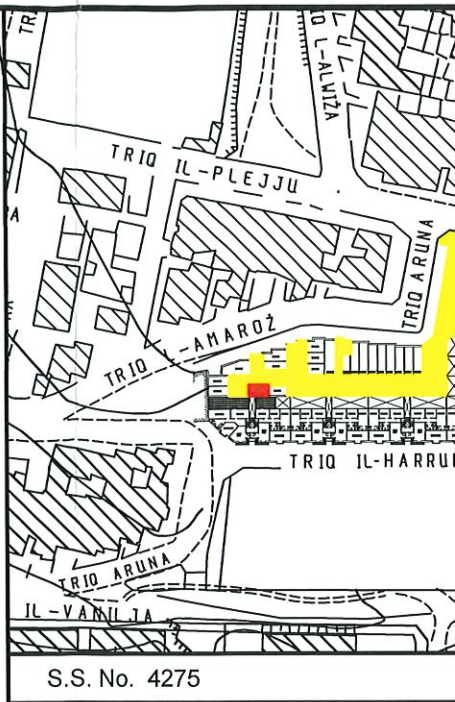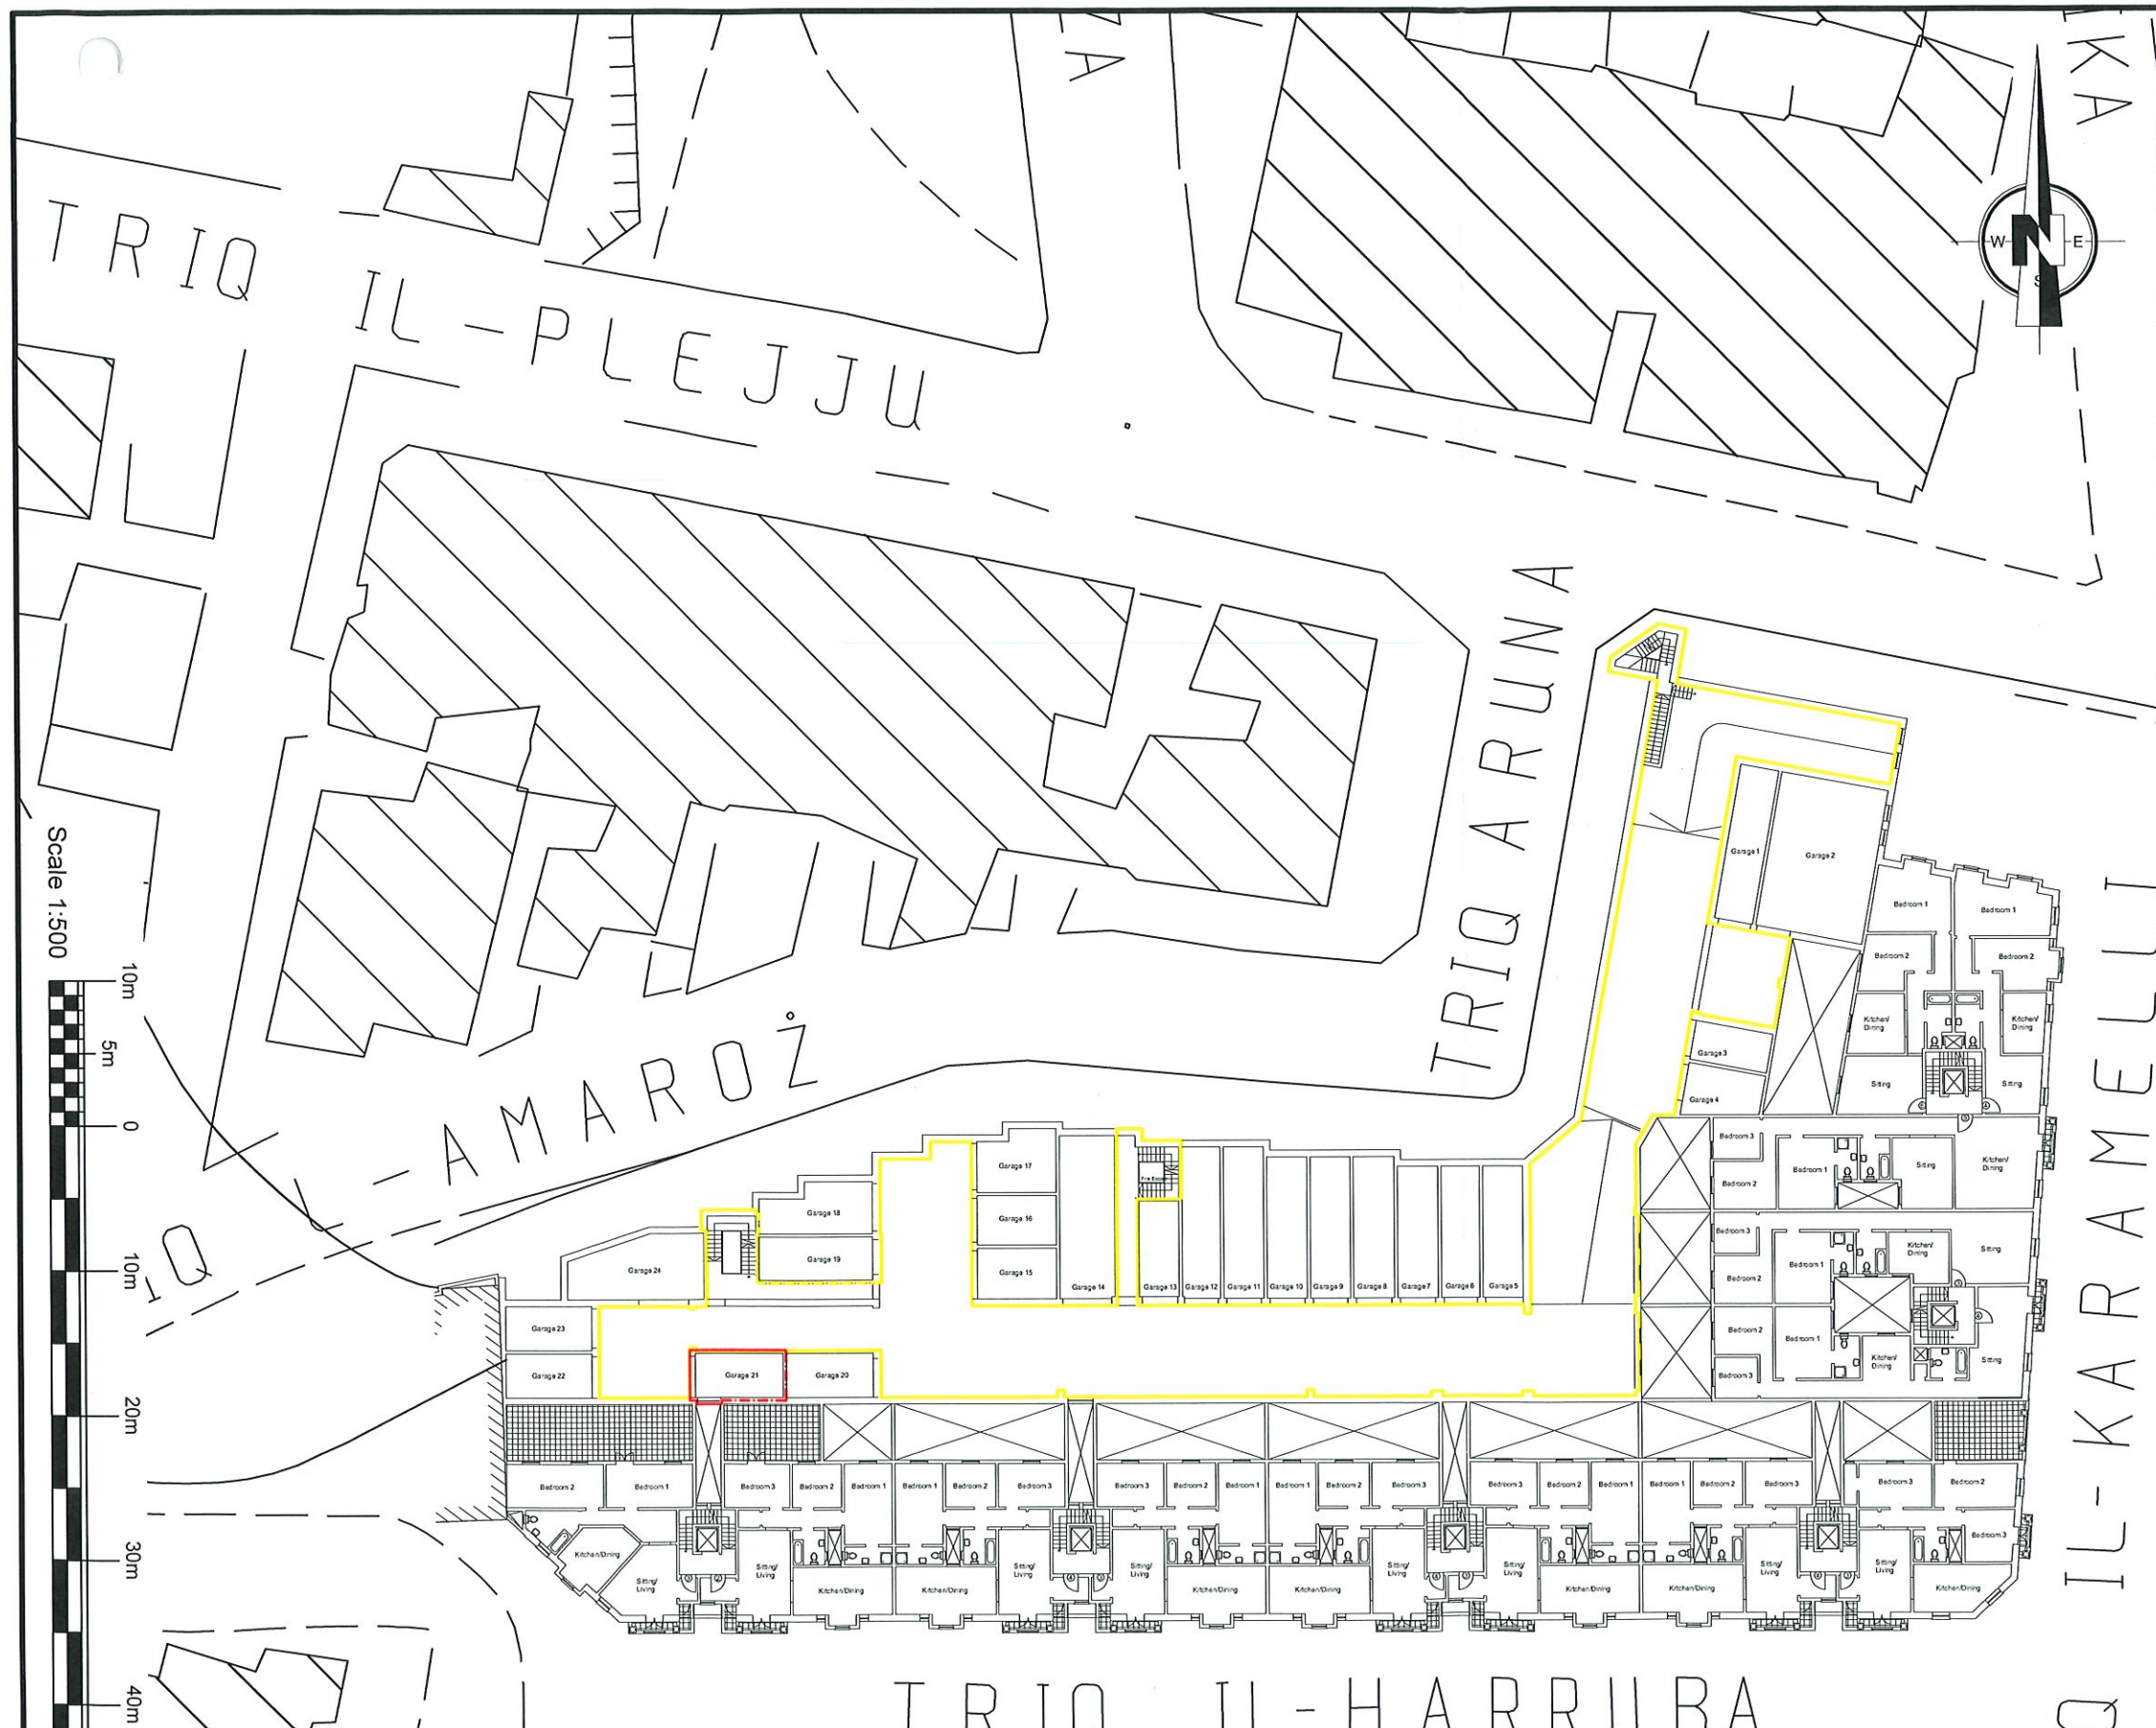

**Legend**

Red	Owner
Yellow	Comm

**HOUSING AUTHORITY**  
 AWTORITA' TAD-DJAR ~ HOUSING AUTHORITY  
 22, Pietro Floriani Street, Floriana FRN 1001

PROJECT  
 Binja Skorba, Level 3, Gara...  
 Triq Il-Karamelli, Mgarr, M...

TITLE  
**Site Plan**

Compiled by :  
 G.Sultana

Checked by :  
 M.Cutajar

RAME

IL-KARAMELLI

TRIQ IL-HARRUBA