



Legend

- Red Ownership
- Yellow Common Parts

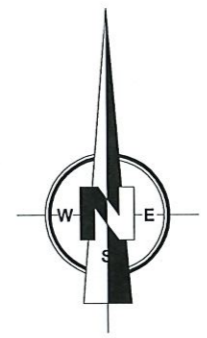

Scale 1:100

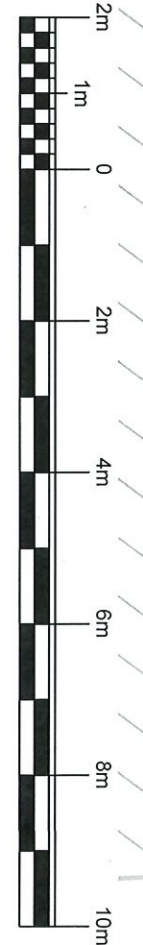

HOUSING AUTHORITY
 AWTORITA' TAD-DJAR ~ HOUSING AUTHORITY
 22, Pietro Floriani Street, Floriana FRN 1060. Tel. 2299 1000

PROJECT
 Binja Skorba, Level 3, Garaxx 24,
 Triq Il-Karamelli, Mgarr, Malta.

TITLE
Layout Plan


Compiled by:
 G.Sultana

Checked by: Manager:
 M.Cutajar S. Gauci Scicluna


Scale Date
 1:100 03/06/2021

File No.
 H.A. 426 / 2008
 Extracted from Drg. No.
 MG/001/08


First Floor - Level 3

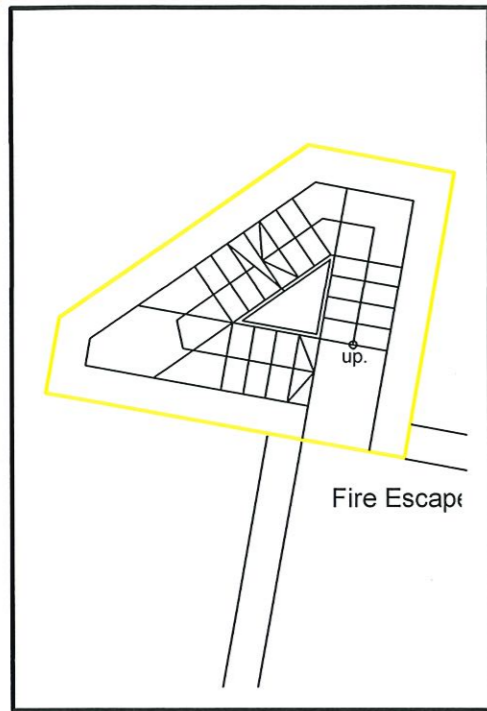


Typical Plan Levels 2,3,4

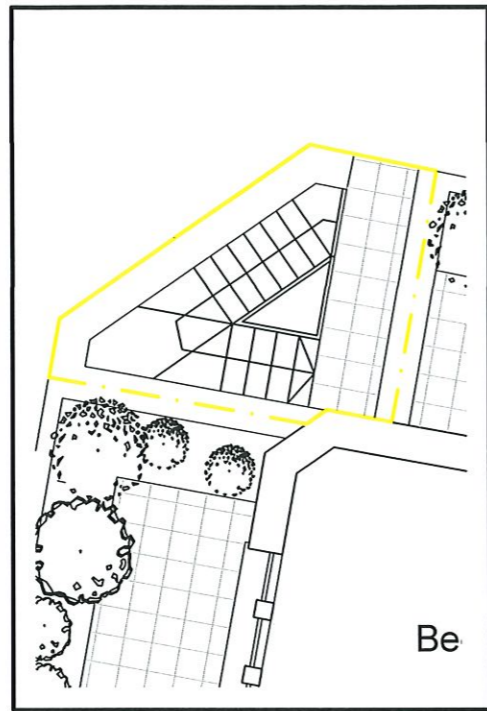

Plan Levels 5

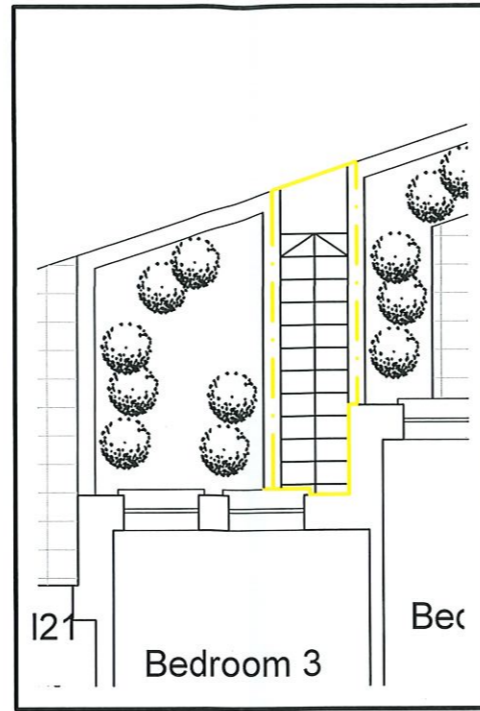


Plan Levels 5

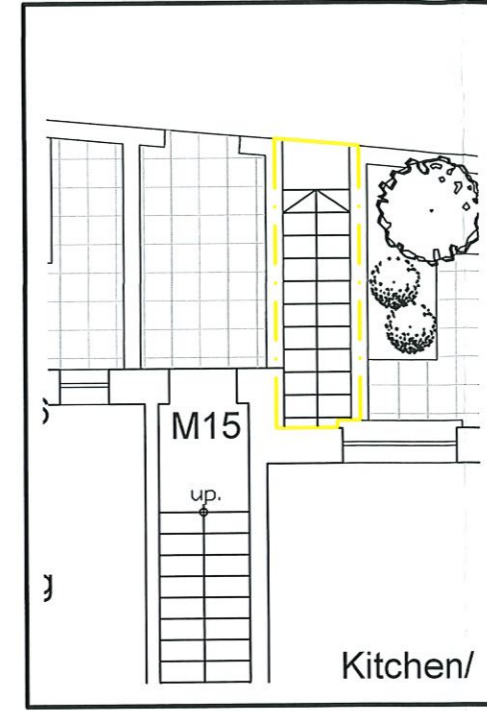



Plan Levels 5

Legend

Yellow Common Parts

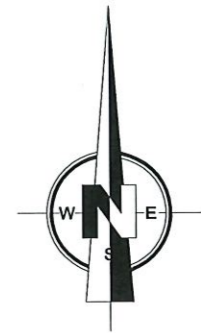


Scale 1:100

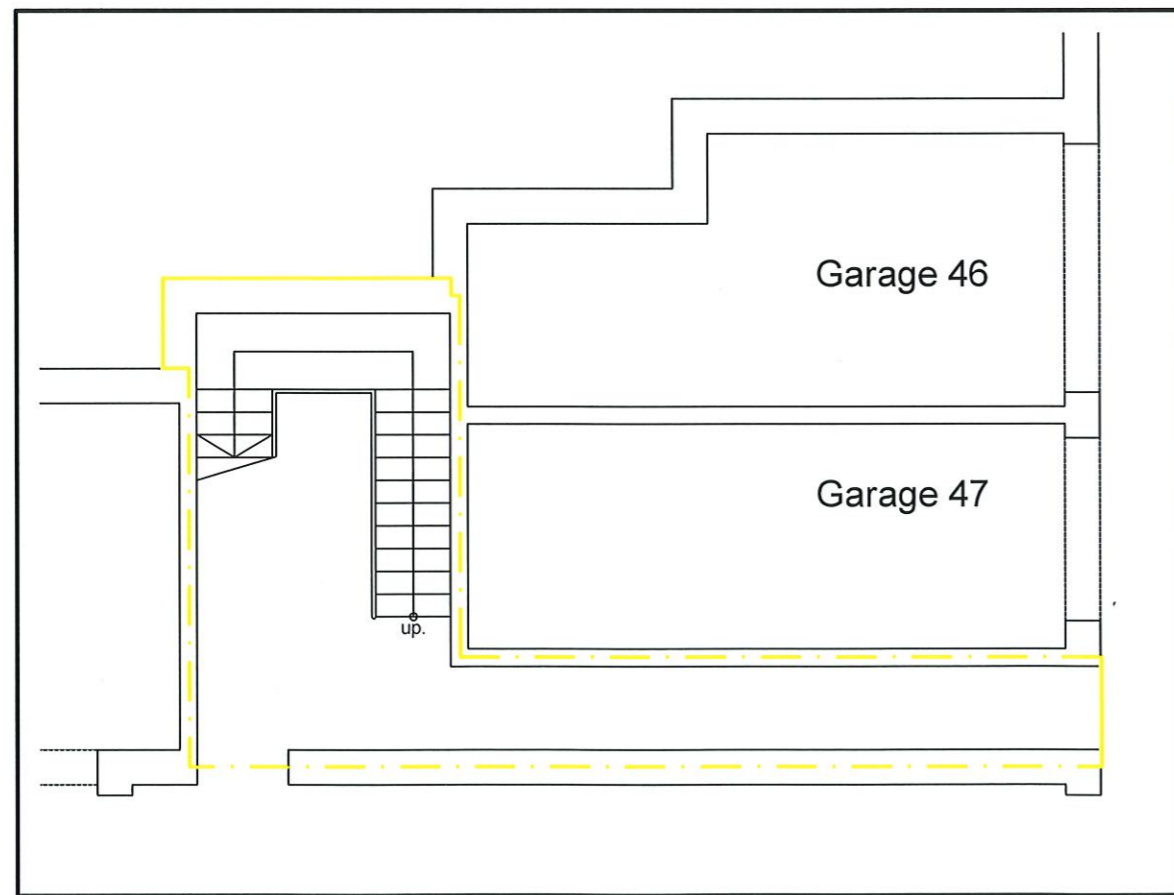 

Typical Plan Levels 1,2,3,4



Scale 1:100

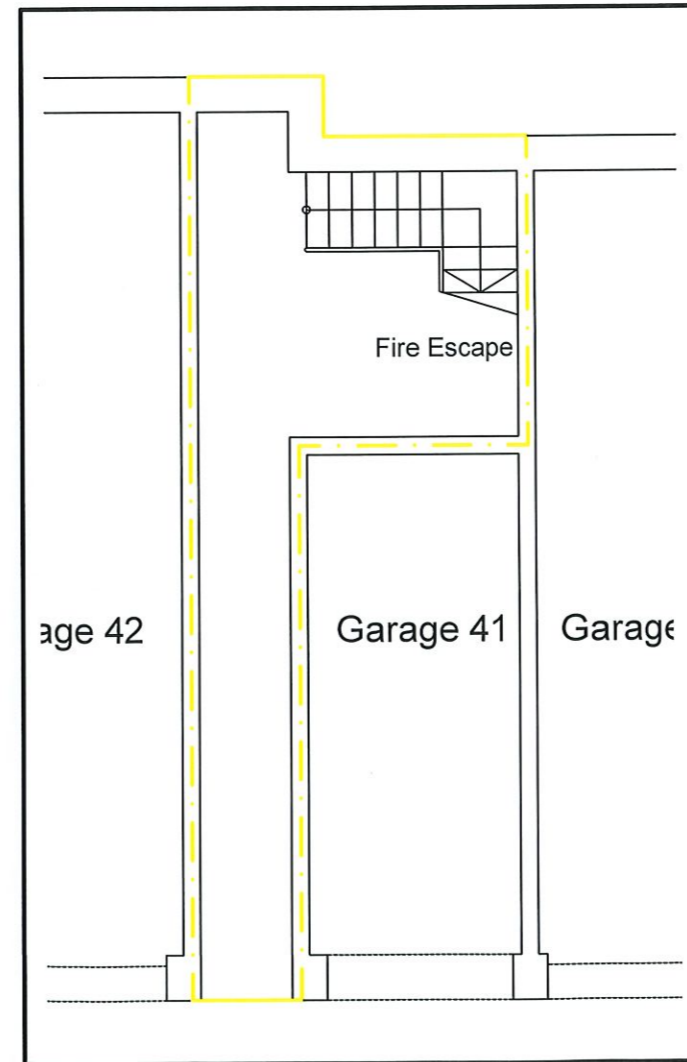

Typical Plan Levels 1,2,3,4



AWTORITA' TAD-DJAR ~ HOUSING AUTHORITY
 22, Pietro Floriani Street, Floriana FRN 1060. Tel. 2299 1000

PROJECT
 Binja Skorba, Level 3, Garaxx 24,
 Triq Il-Karamelli, Mgarr, Malta.

TITLE
 Common Parts (Fire Exit)

Compiled by :
 G.Sultana

Checked by :
 M.Cutajar



Manager:
 S. Gauci Scicluna

Scale
 1:100

Date
 03/06/2021

File No.
 H.A. 426 / 2008

Extracted from Drg. No.
 MG/028/07 MG/029/07 MG/001/08 MG/002/08 MG/003/08

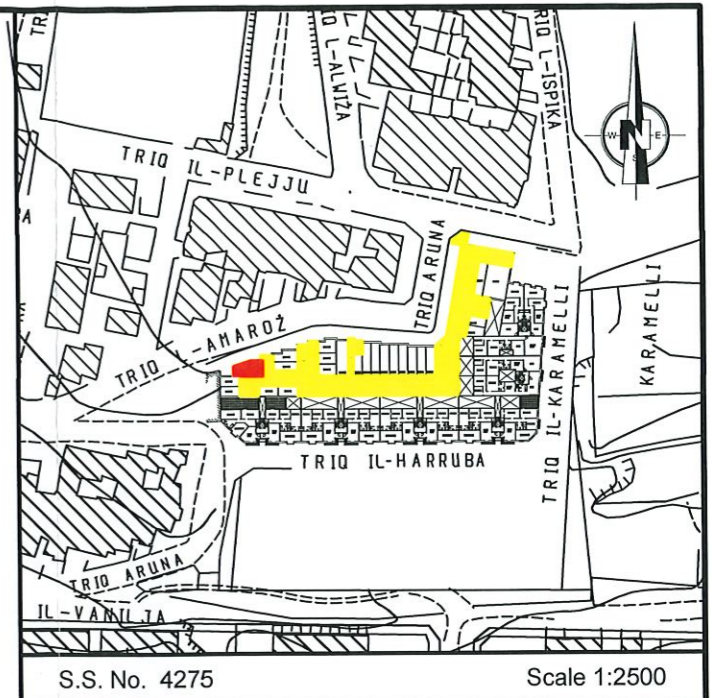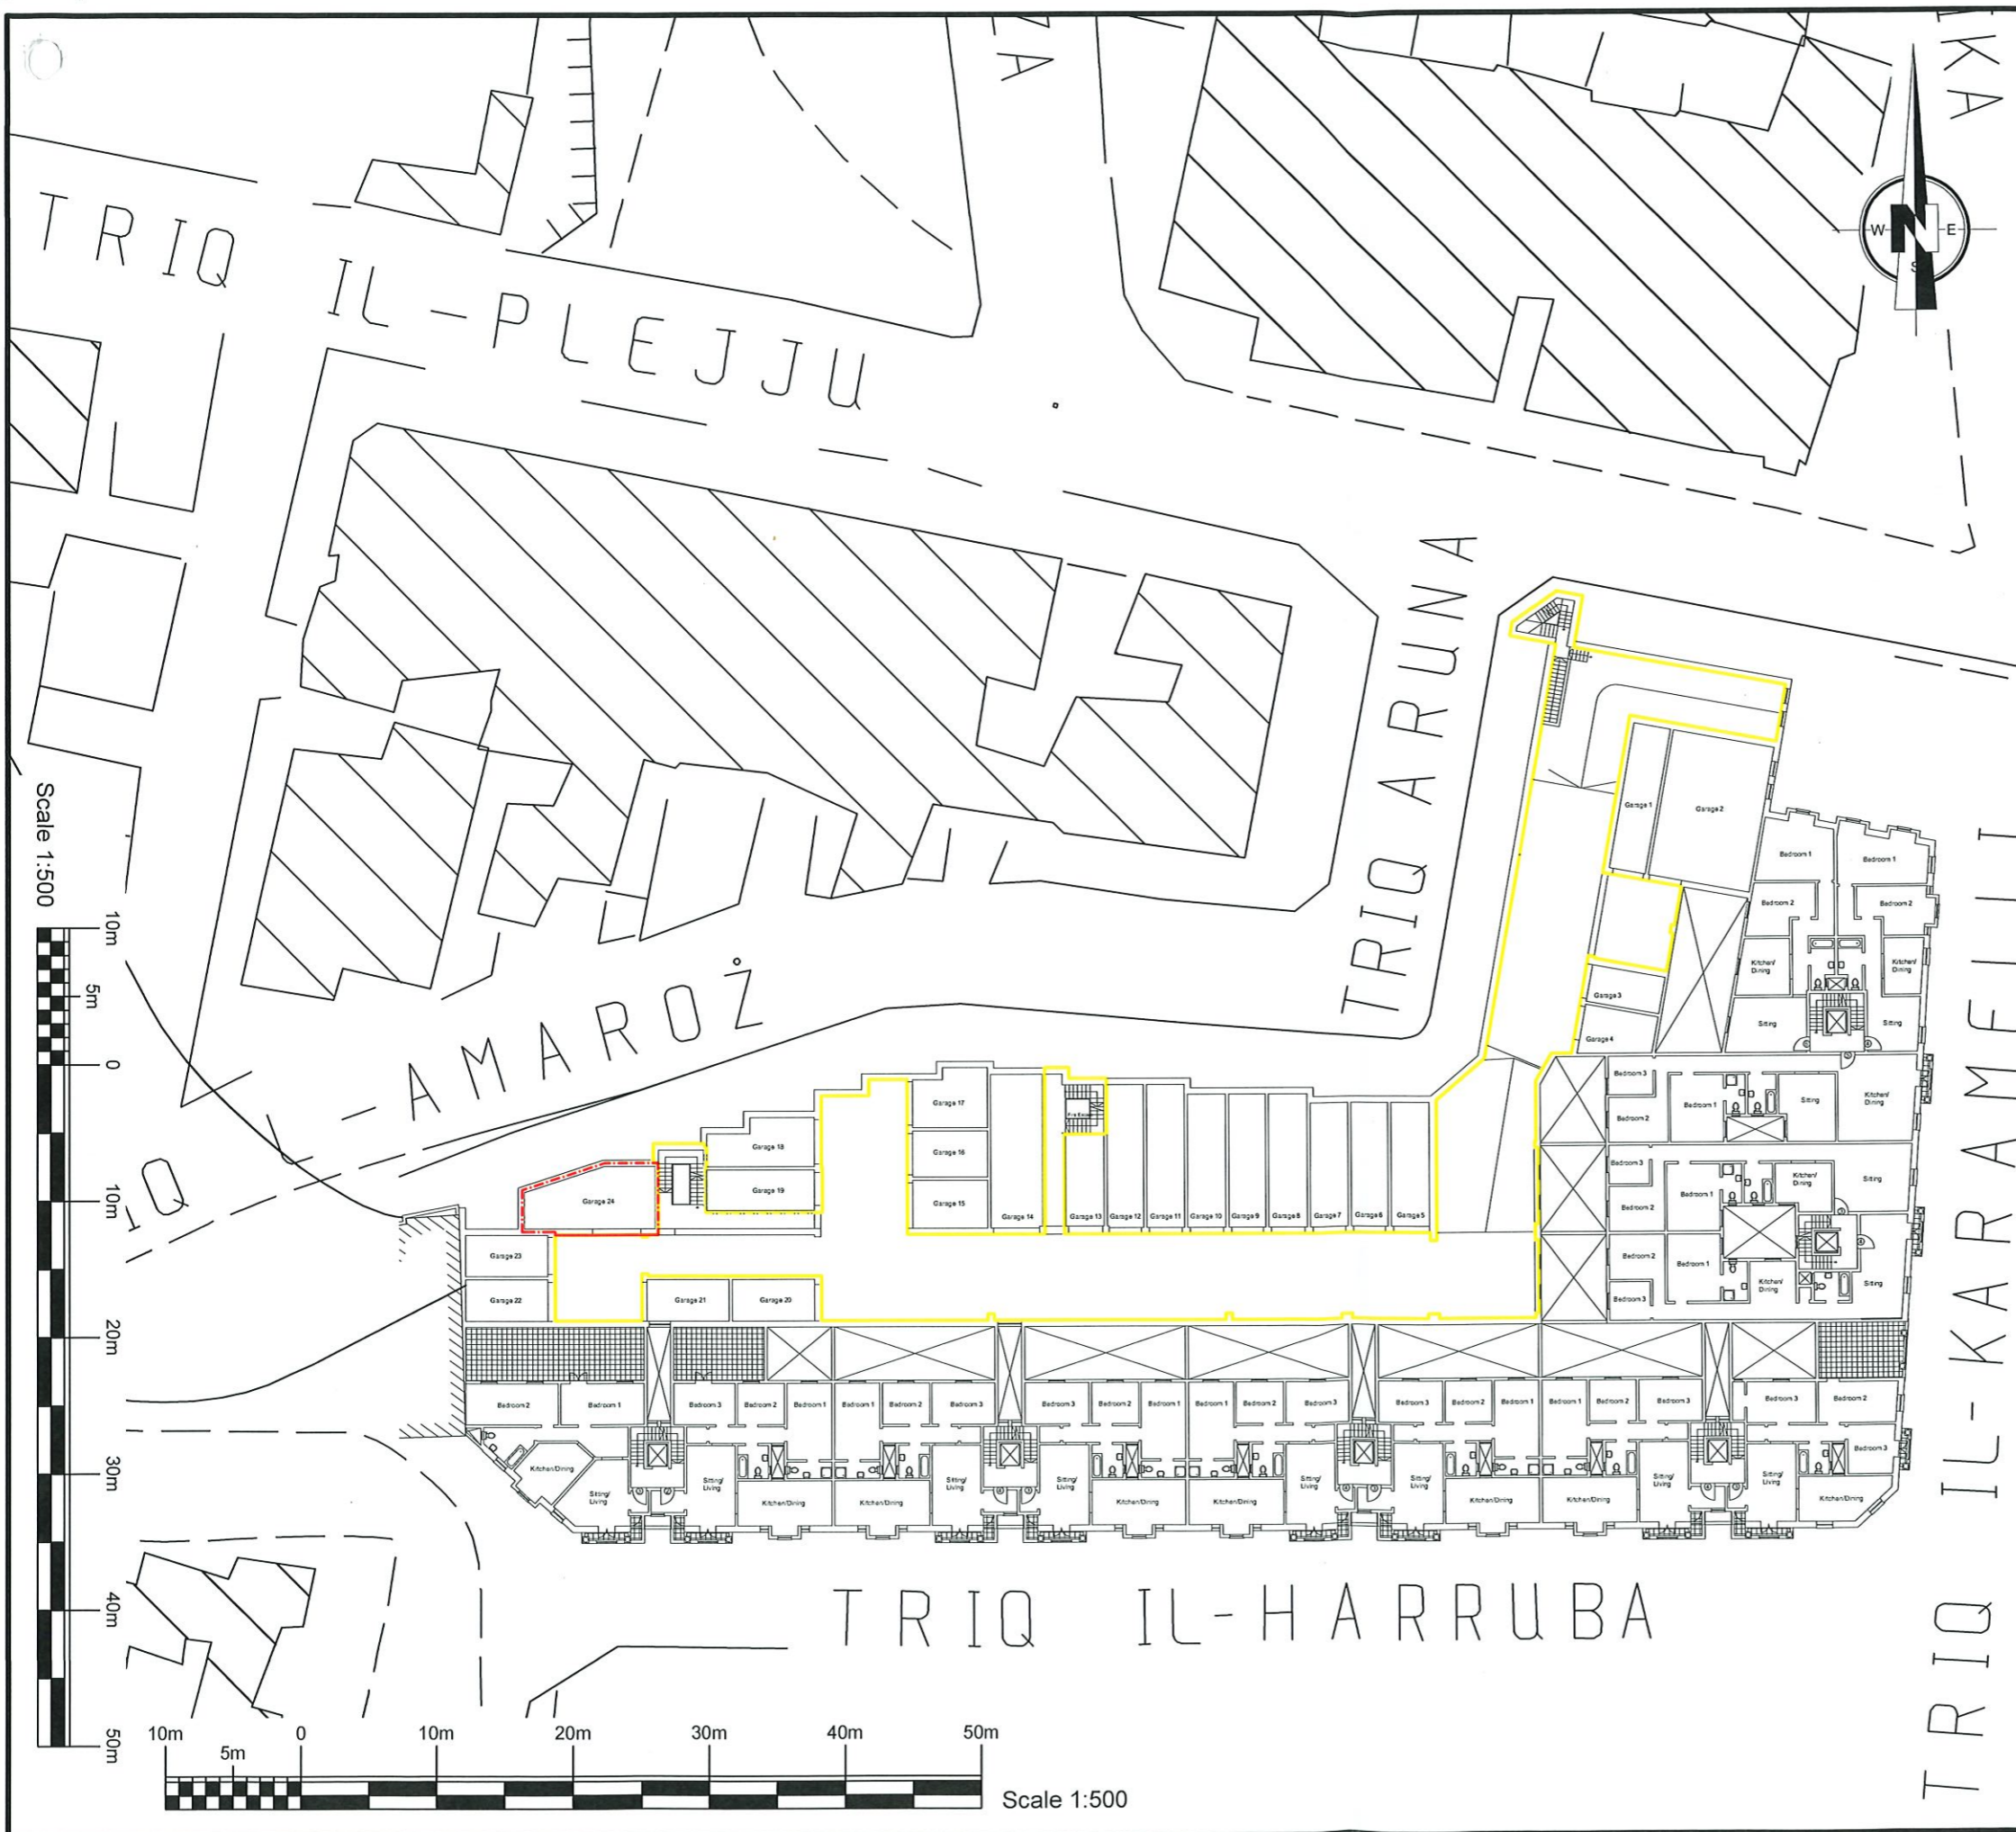

Legend

- Red Ownership
- Yellow Common Parts

HOUSING AUTHORITY
 AWTORITA' TAD-DJAR - HOUSING AUTHORITY
 22, Pietro Floriani Street, Floriana FRN 1060. Tel. 2299 1000

PROJECT	
Binja Skorba, Level 3, Garaxx 24, Triq Il-Karamelli, Mgarr, Malta.	
TITLE	
Site Plan	
Compiled by:	
G.Sultana	
Checked by:	
M.Cutajar	Manager:
	S. Gauci Scicluna
Scale	
1:500	Date
	03/06/2021
File No.	
H.A. 426 / 2008	
Extracted from Drg. No. MG/001/08 & Mepa Site Plan	