



Address: Garages underlying Blk A5-A11,
Triq Pietro D'armenia,
Pembroke

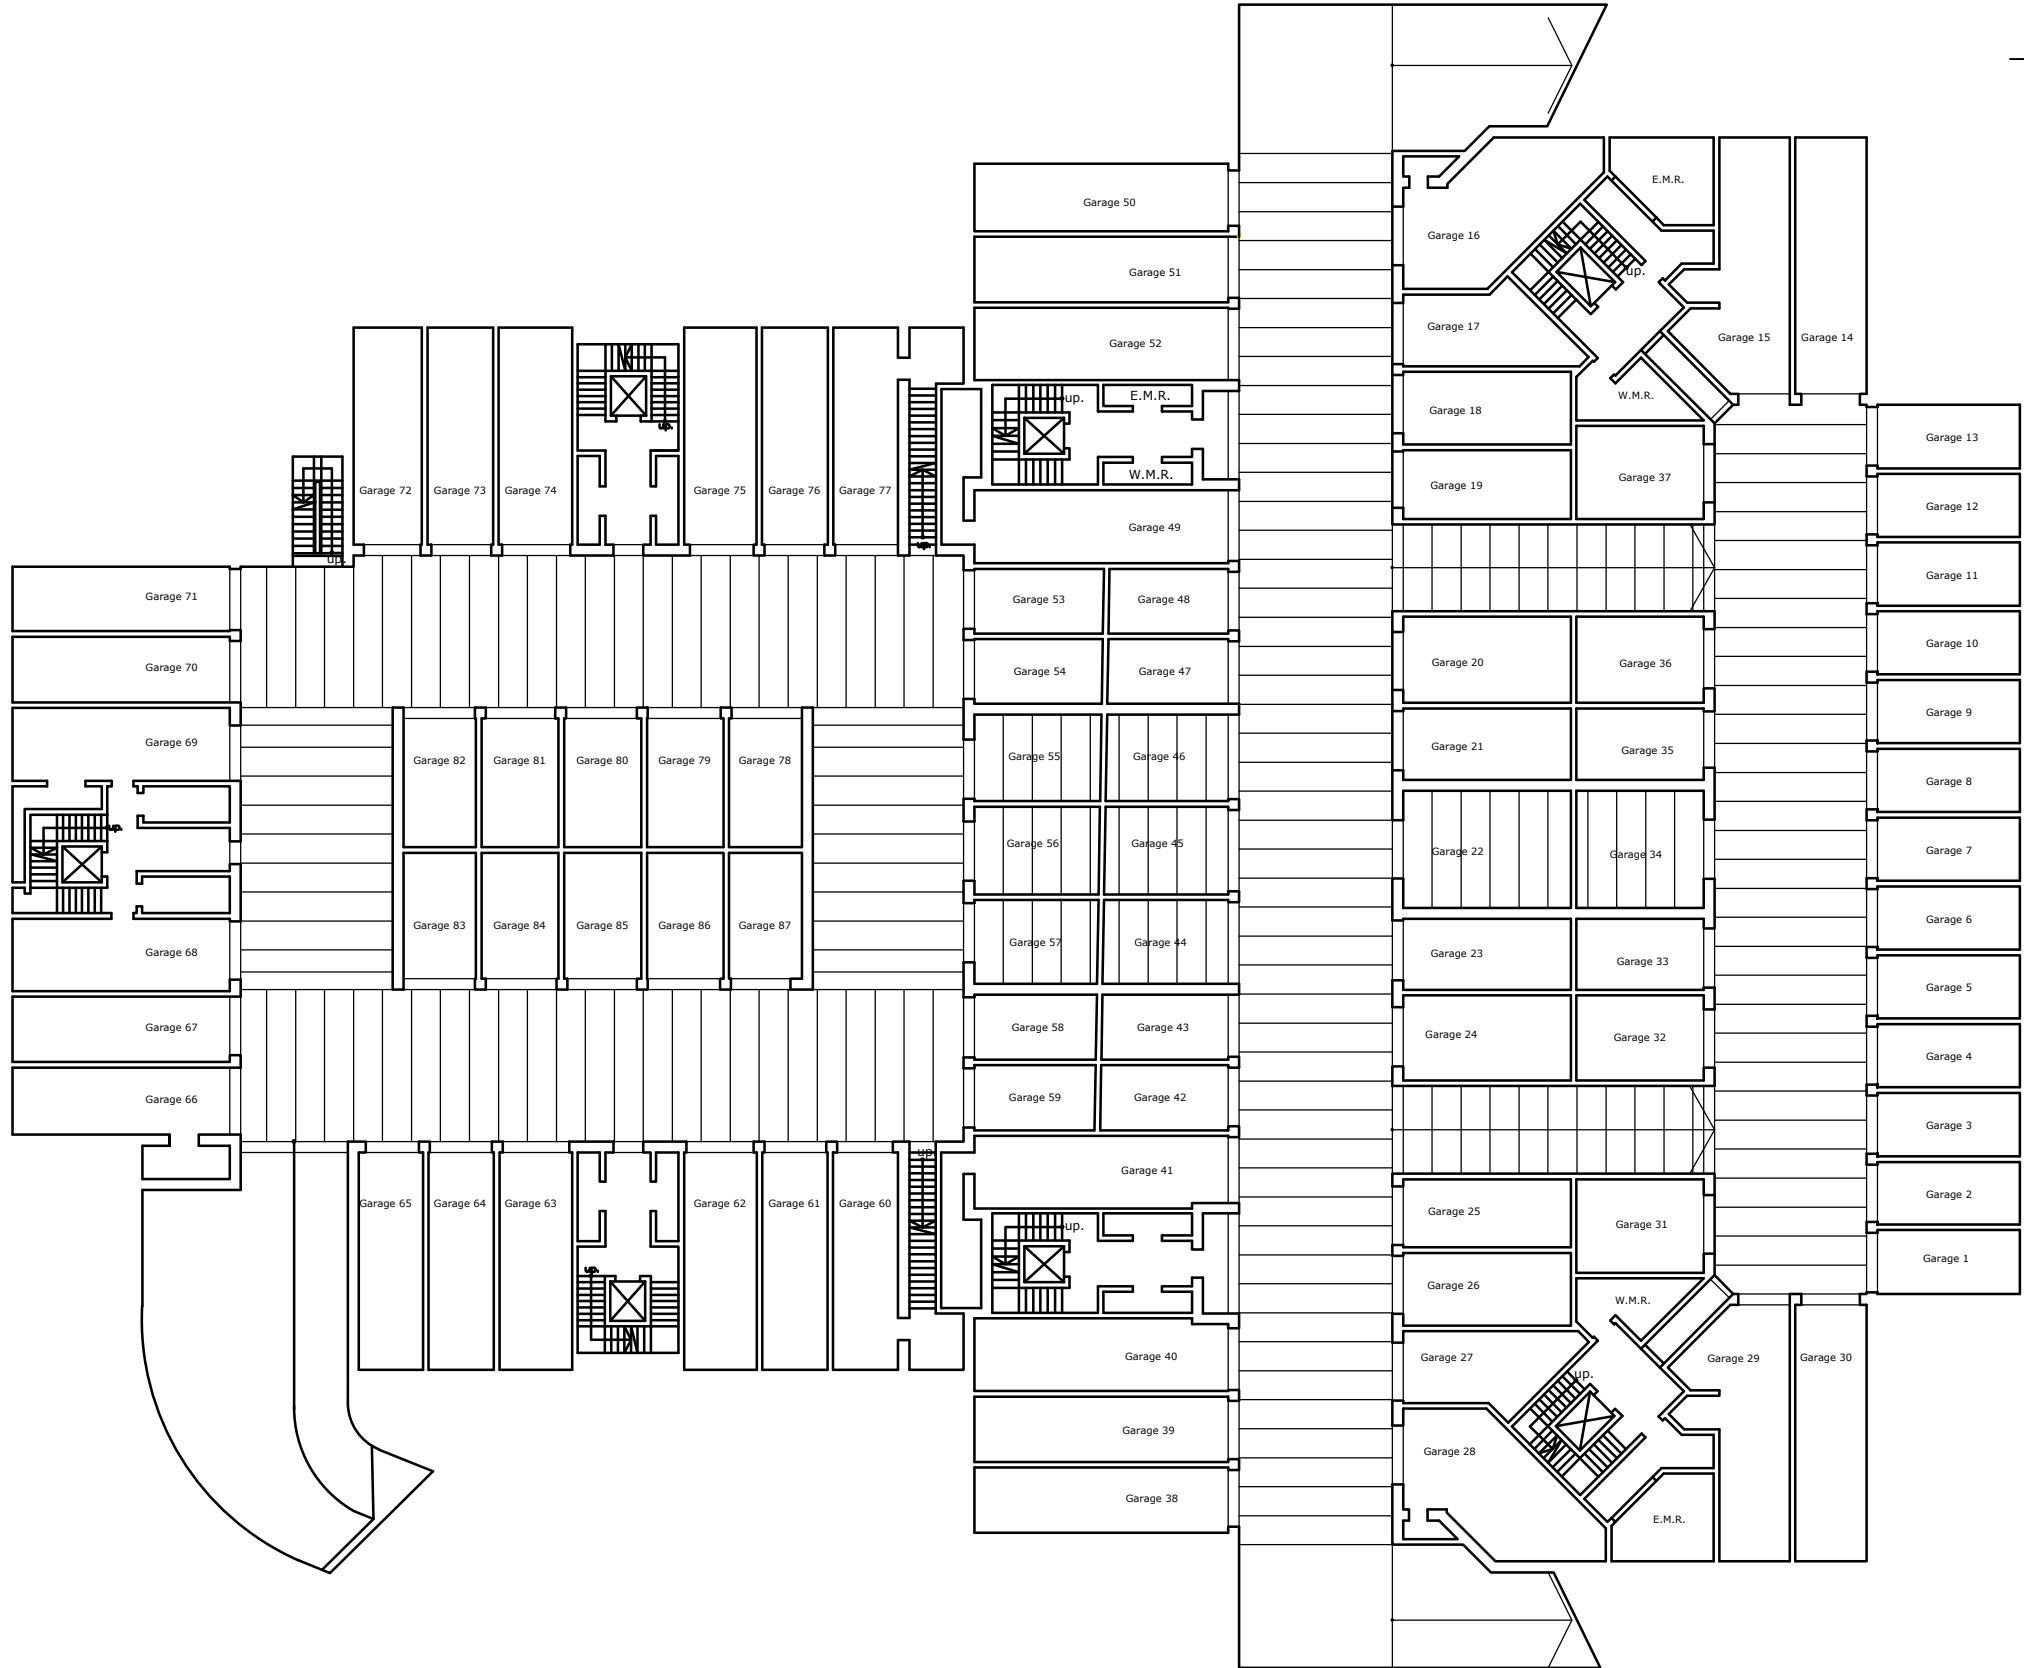

Plan Level 1 (Basement)

Scale 1:200

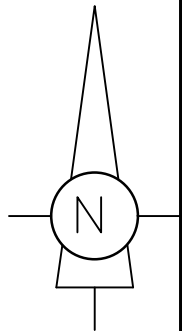

AWTORITA' TAD-DJAR ~ HOUSING AUTHORITY
22, Pietro Floriani Street, Floriana FRN 1060. Tel. 2299 1000

PROJECT	Sale by Tender		
TITLE	Site Plan		
Compiled by :	G.Sultana		
Checked by :	M.Mifsud	Approved by :	G.Micallef
Scale	not to scale	Date	07/10/2021
File No.			
Drg. No.	Extructed From Drg. No. PEM 20/04		