




Address: 21,  
Triq Pietro Floriani,  
Furjana

 Ownership  
 Common Ownership

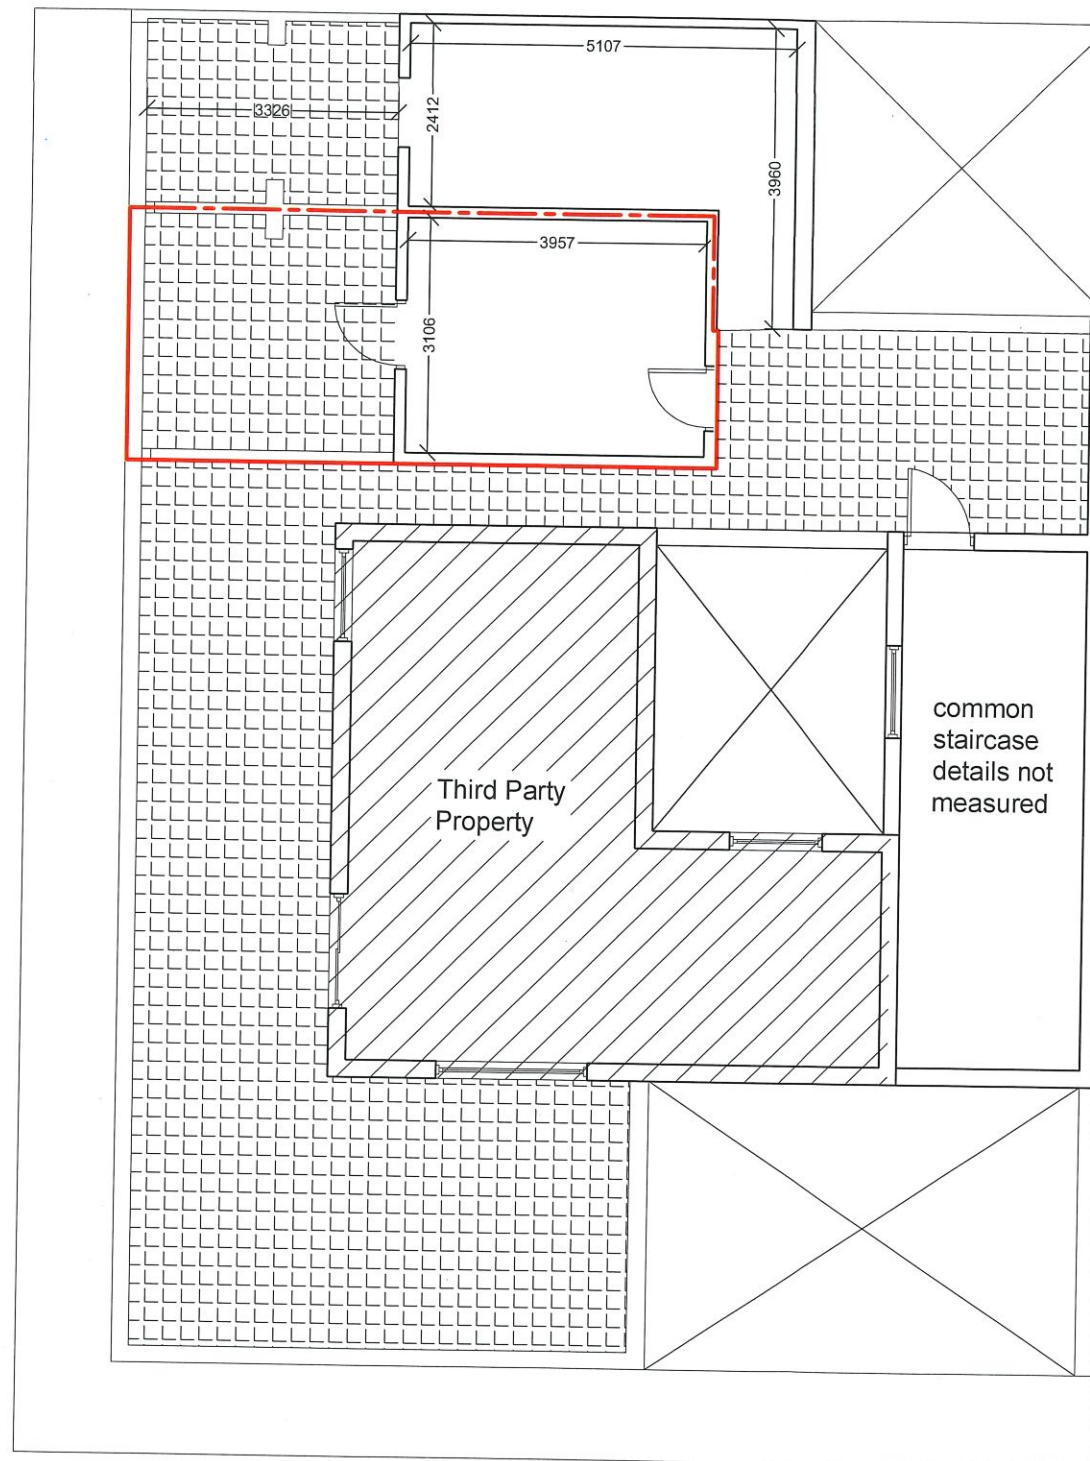

Existing Roof Floor Plan

Scale 1:100

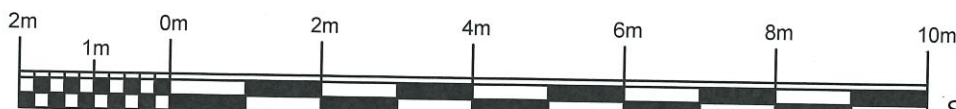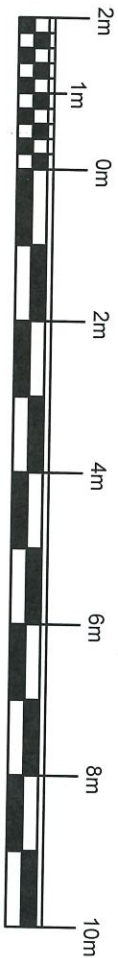

Scale 1:100



AWTORITA' TAD-DJAR ~ HOUSING AUTHORITY  
22, Pietro Floriani Street, Floriana FRN 1060. Tel. 2299 1000

PROJECT

Lease by Tender

TITLE

Internal Layout

Measured on site by :  
P. Spiteri ~ C. Vella

Drawn by :  
J.P. Fiott

Checked by :  
C. Vella



Manager :  
C. Vella

Scale  
1:100

Date  
22 / 07 / 2019

REVISION

File No.  
HAA 8 / 2018  
Drg. No.  
H.A. 1040 / 2019

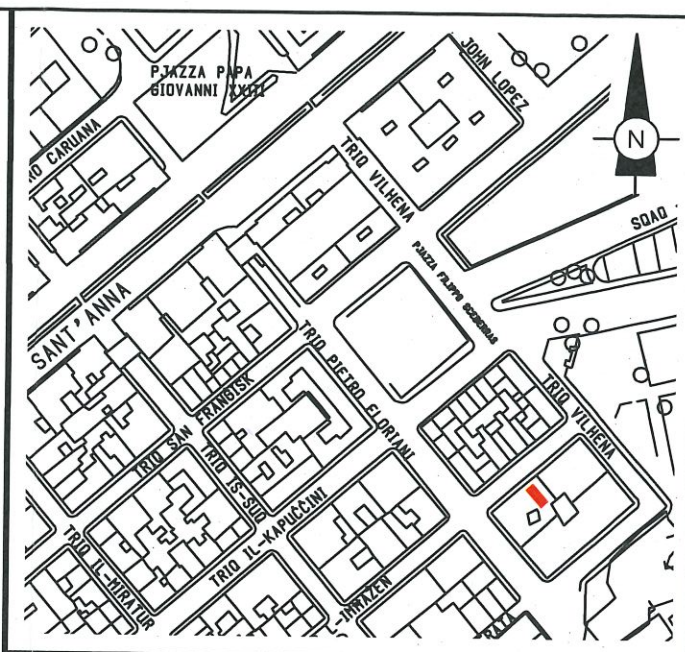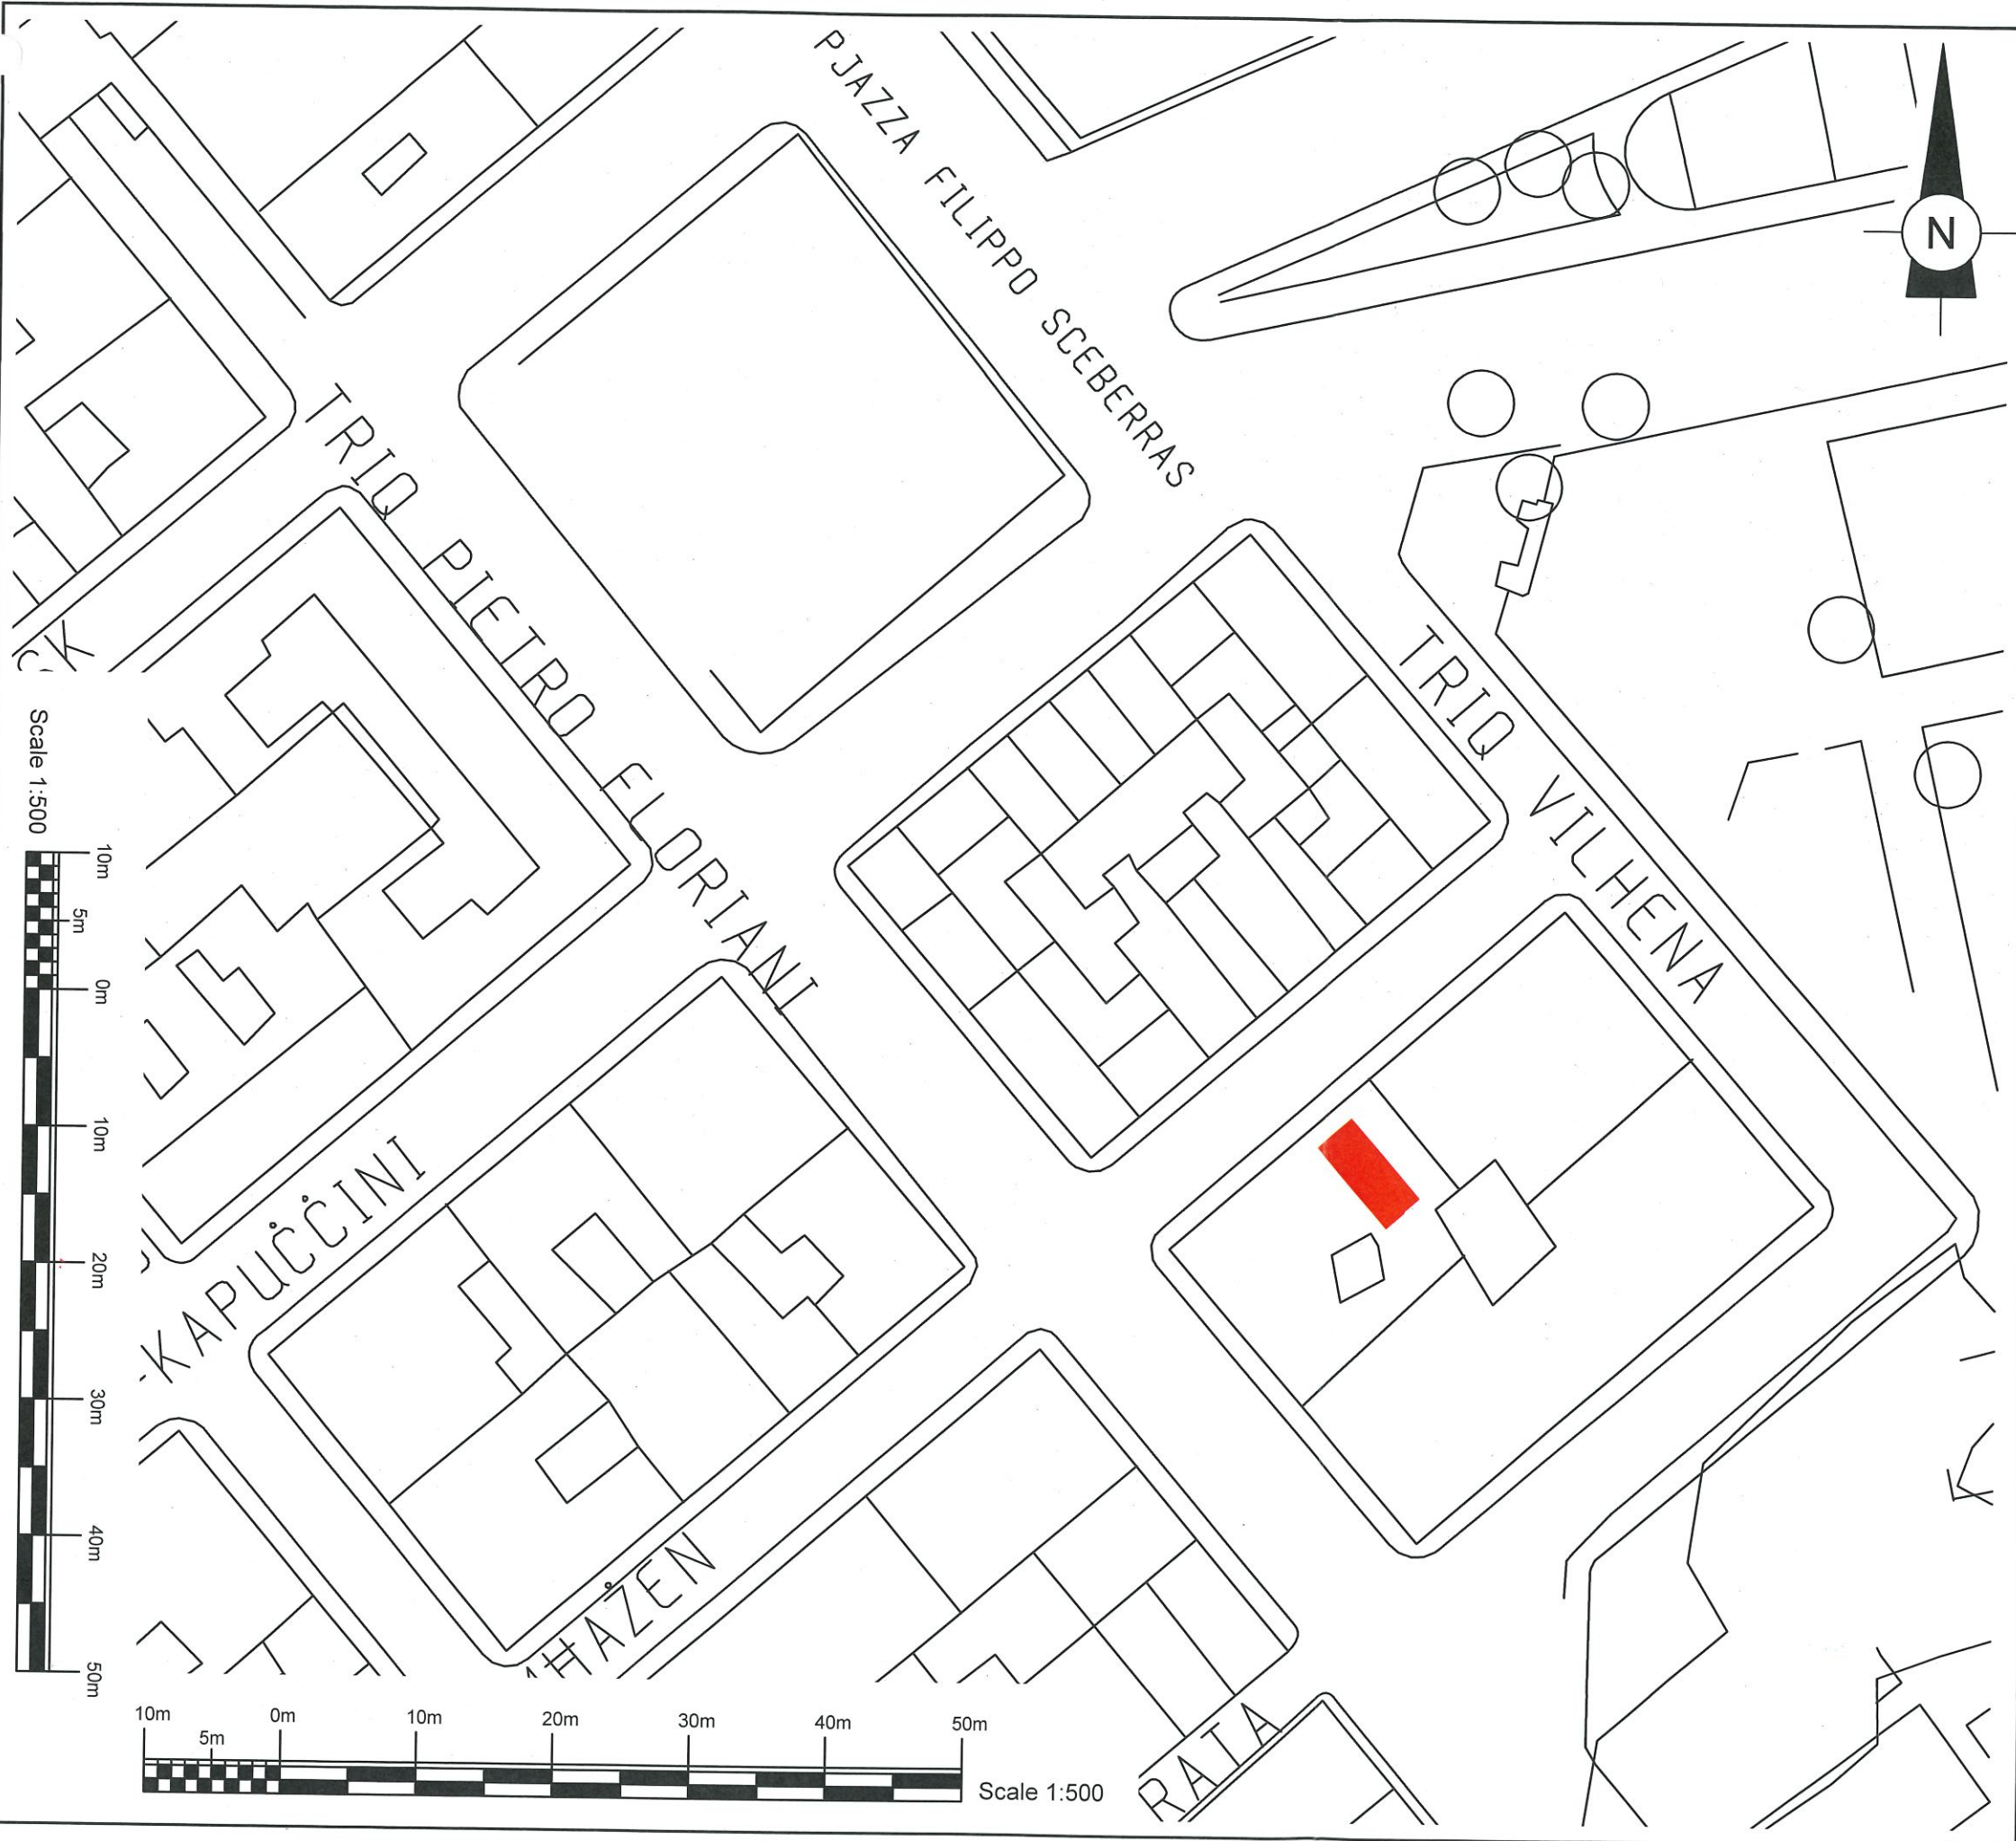

Address: 21,  
Triq Pietro Floriani,  
Furjana

-  Ownership
-  Common Ownership



AWTORITA' TAD-DJAR ~ HOUSING AUTHORITY  
22, Pietro Floriani Street, Floriana FRN 1060. Tel. 2299 1000

PROJECT  
Lease by Tender

TITLE  
Block Plan

Measured on site by :  
P. Spiteri ~ C. Vella

Drawn by :  
J.P. Fiott

Checked by :  
C. Vella

Manager :  
C. Vella

Scale  
1:500 ~ 1:2500

Date  
22 / 07 / 2019

| REVISION | File No.         |
|----------|------------------|
|          | HAA 8 / 2018     |
|          | Drg. No.         |
|          | H.A. 1040 / 2019 |