
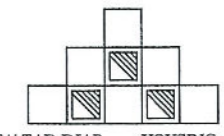
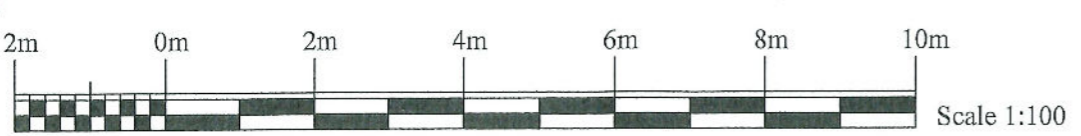
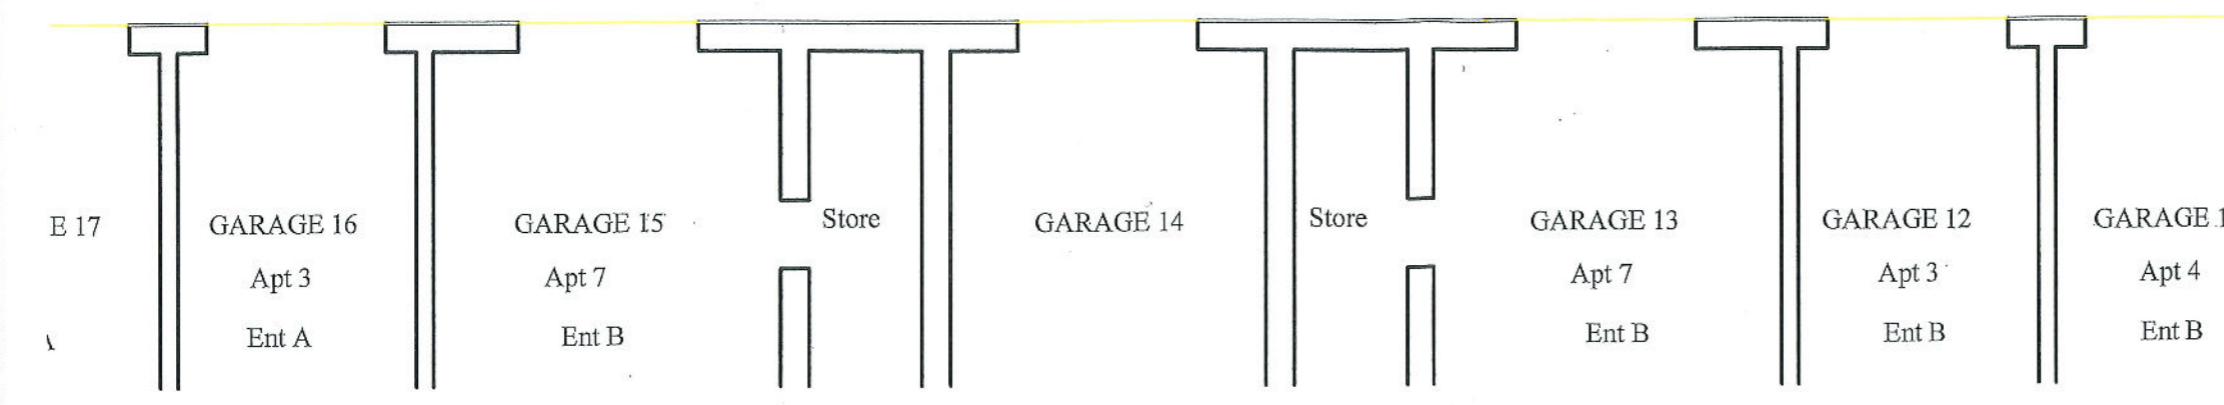
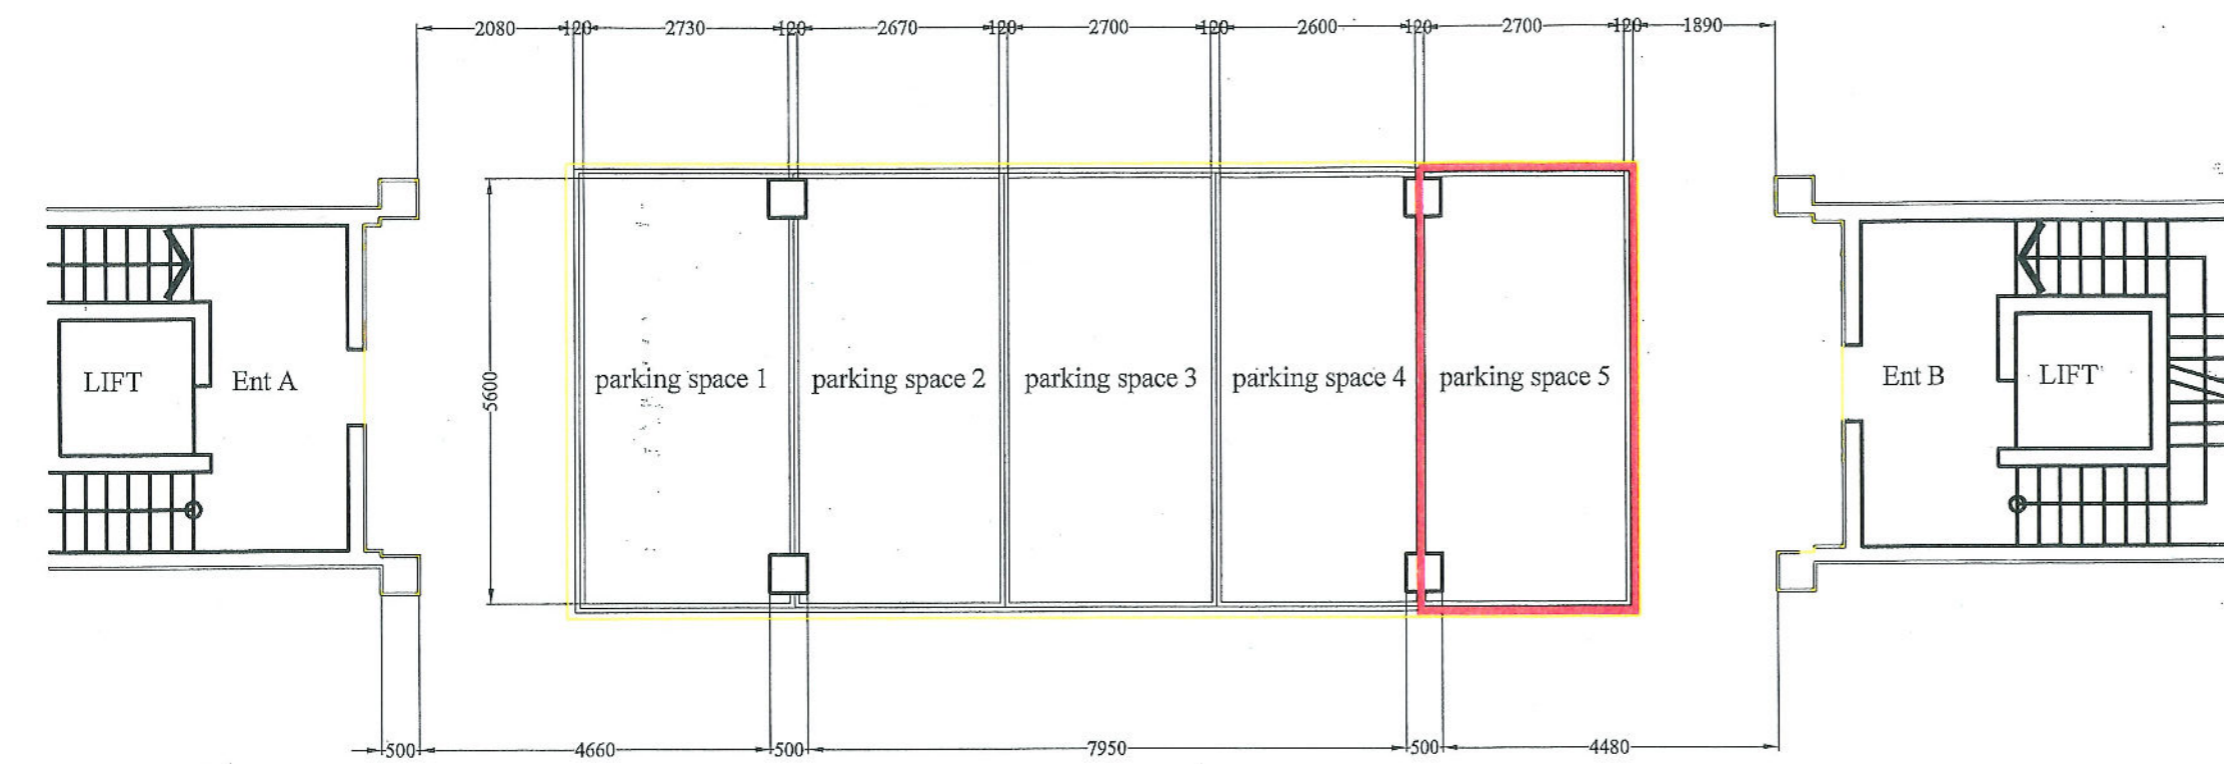
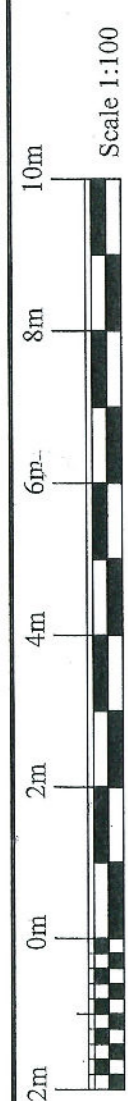


HUV 130/2009

Legend

Red Ownership

Yellow Common Ownership

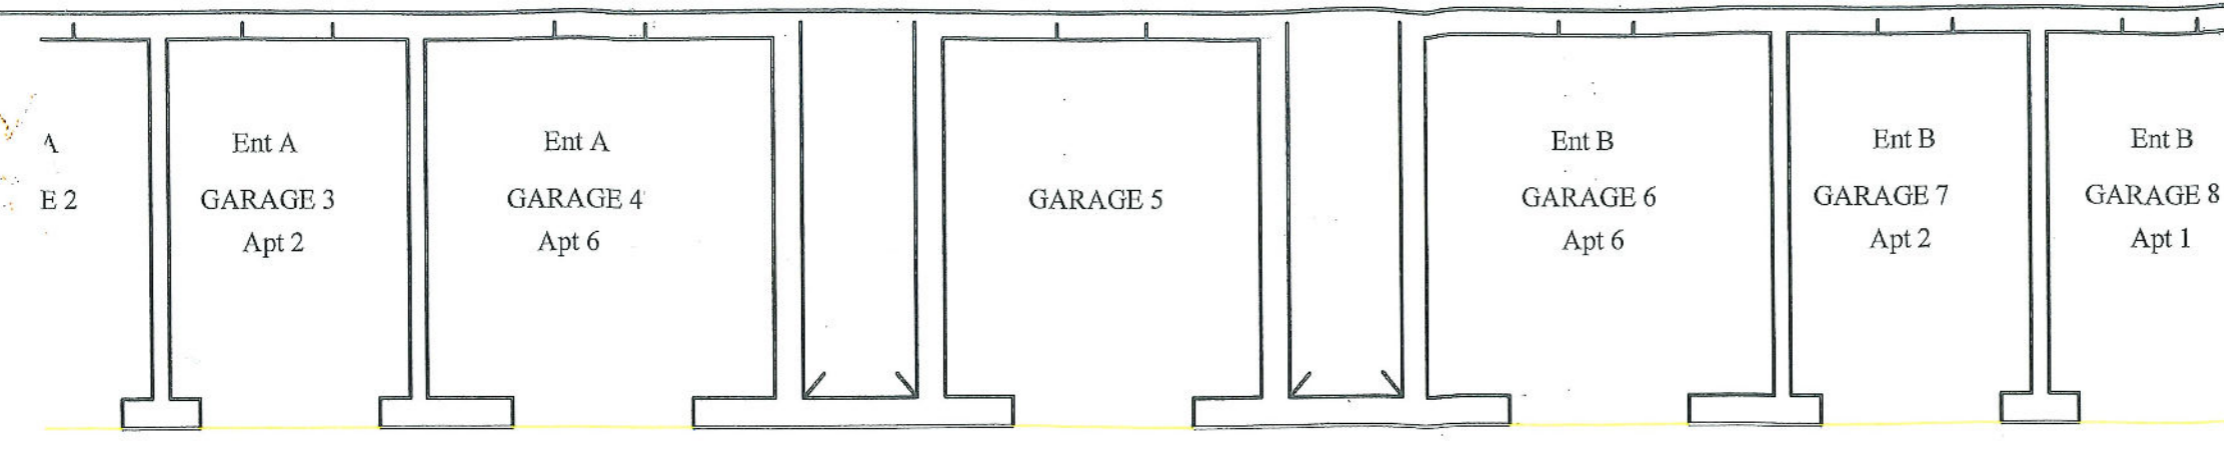

AWTORITA' TAD-DJAR HOUSING AUTHORITY
 22, Pietro Floriani Str. Floriana. Tel. 2124 8260/5

PROJECT
 Parking space 5, Triq Sir Leslie Rundle - Mtarfa

TITLE
 Layout Plan

Compiled by: Anthony Cutajar *Anthony Cutajar*
 Checked by: Charles Vella Approved by:


Scale 1:100 Date 02/02/2007

File No. H.A 73/2006 As Carried Out
 Drg. No. Extract From Drg. No. MTA / S / 08


Legend

Red Ownership

Yellow Common Ownership

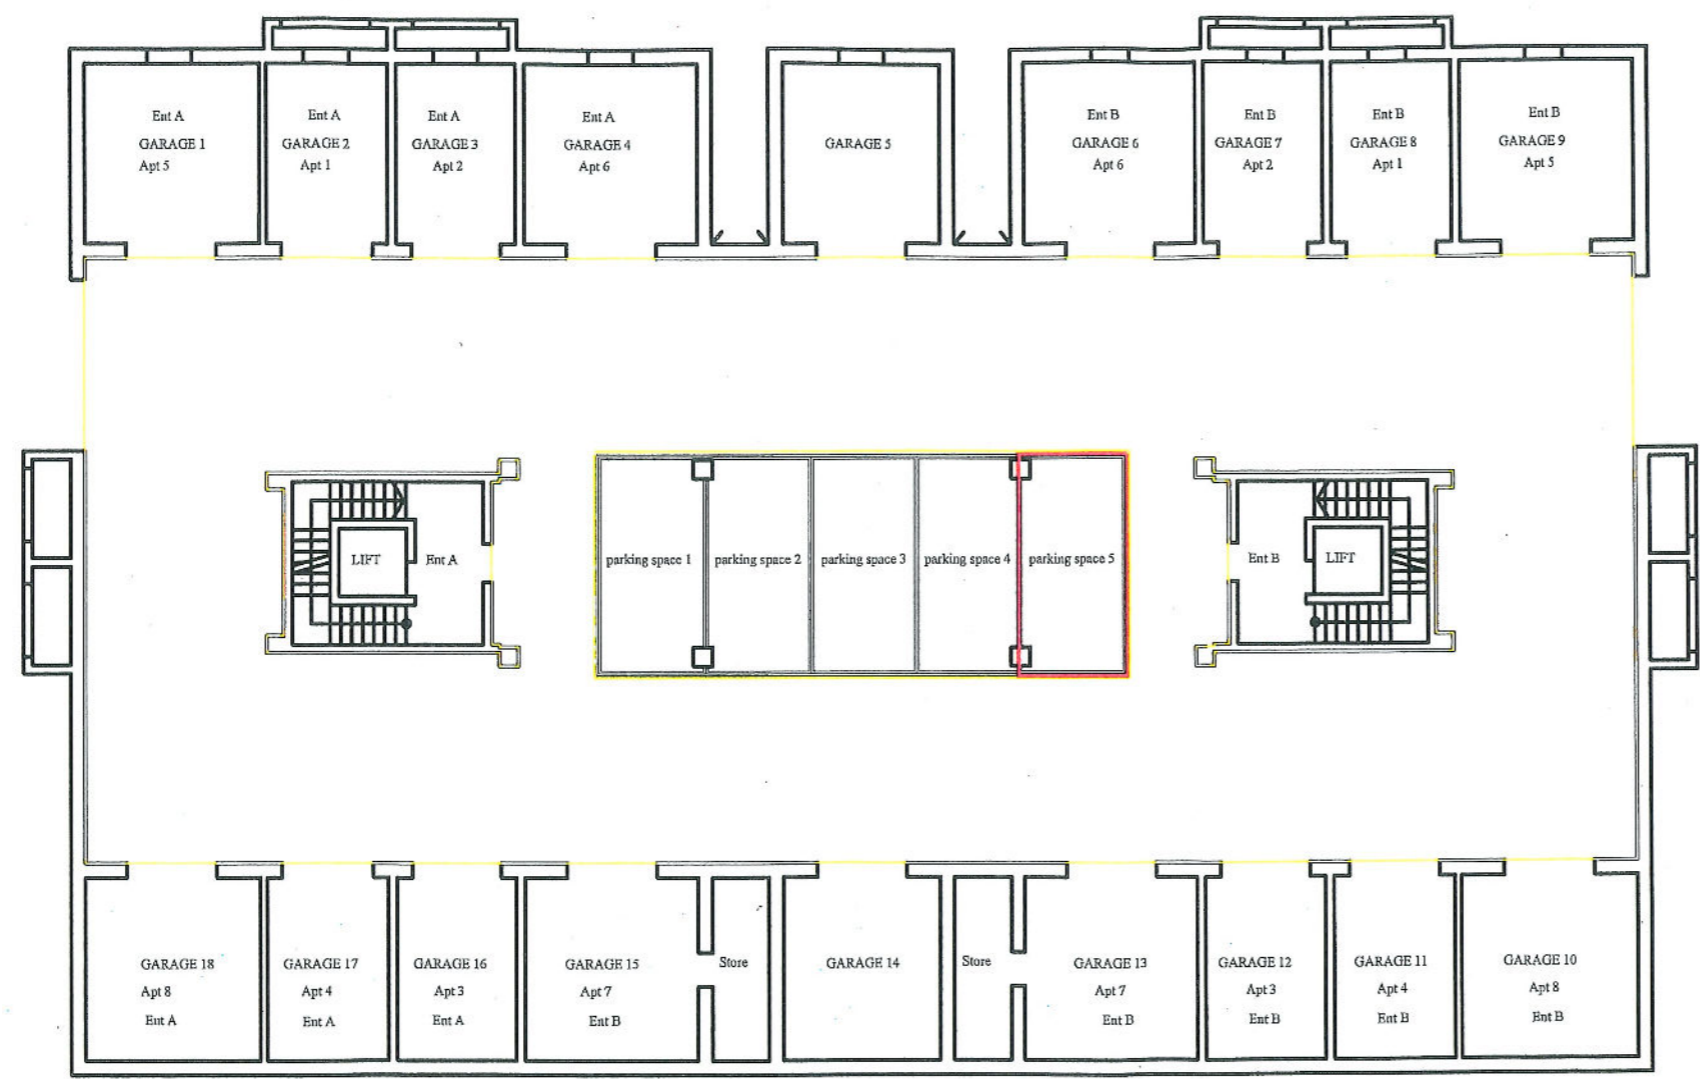

Basement Plan

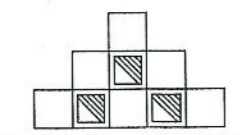

AWTORITA' TAD-DJAR HOUSING AUTHORITY

22, Pietro Floriani Str. Floriana. Tel. 2124 8260/5

PROJECT
Parking space 5, Triq Sir Leslie Rundle - Mtarfa


TITLE
Internal Layout

Compiled by :
Anthony Cutajar *Antajar*

Checked by : **Charles Vella** Approved by :

Scale: **1:200** Date: **02/02/2007**


File No. **H.A 73/2006** As Carried Out
 Drg. No.
 Extract From Drg. No. MTA / S / 08

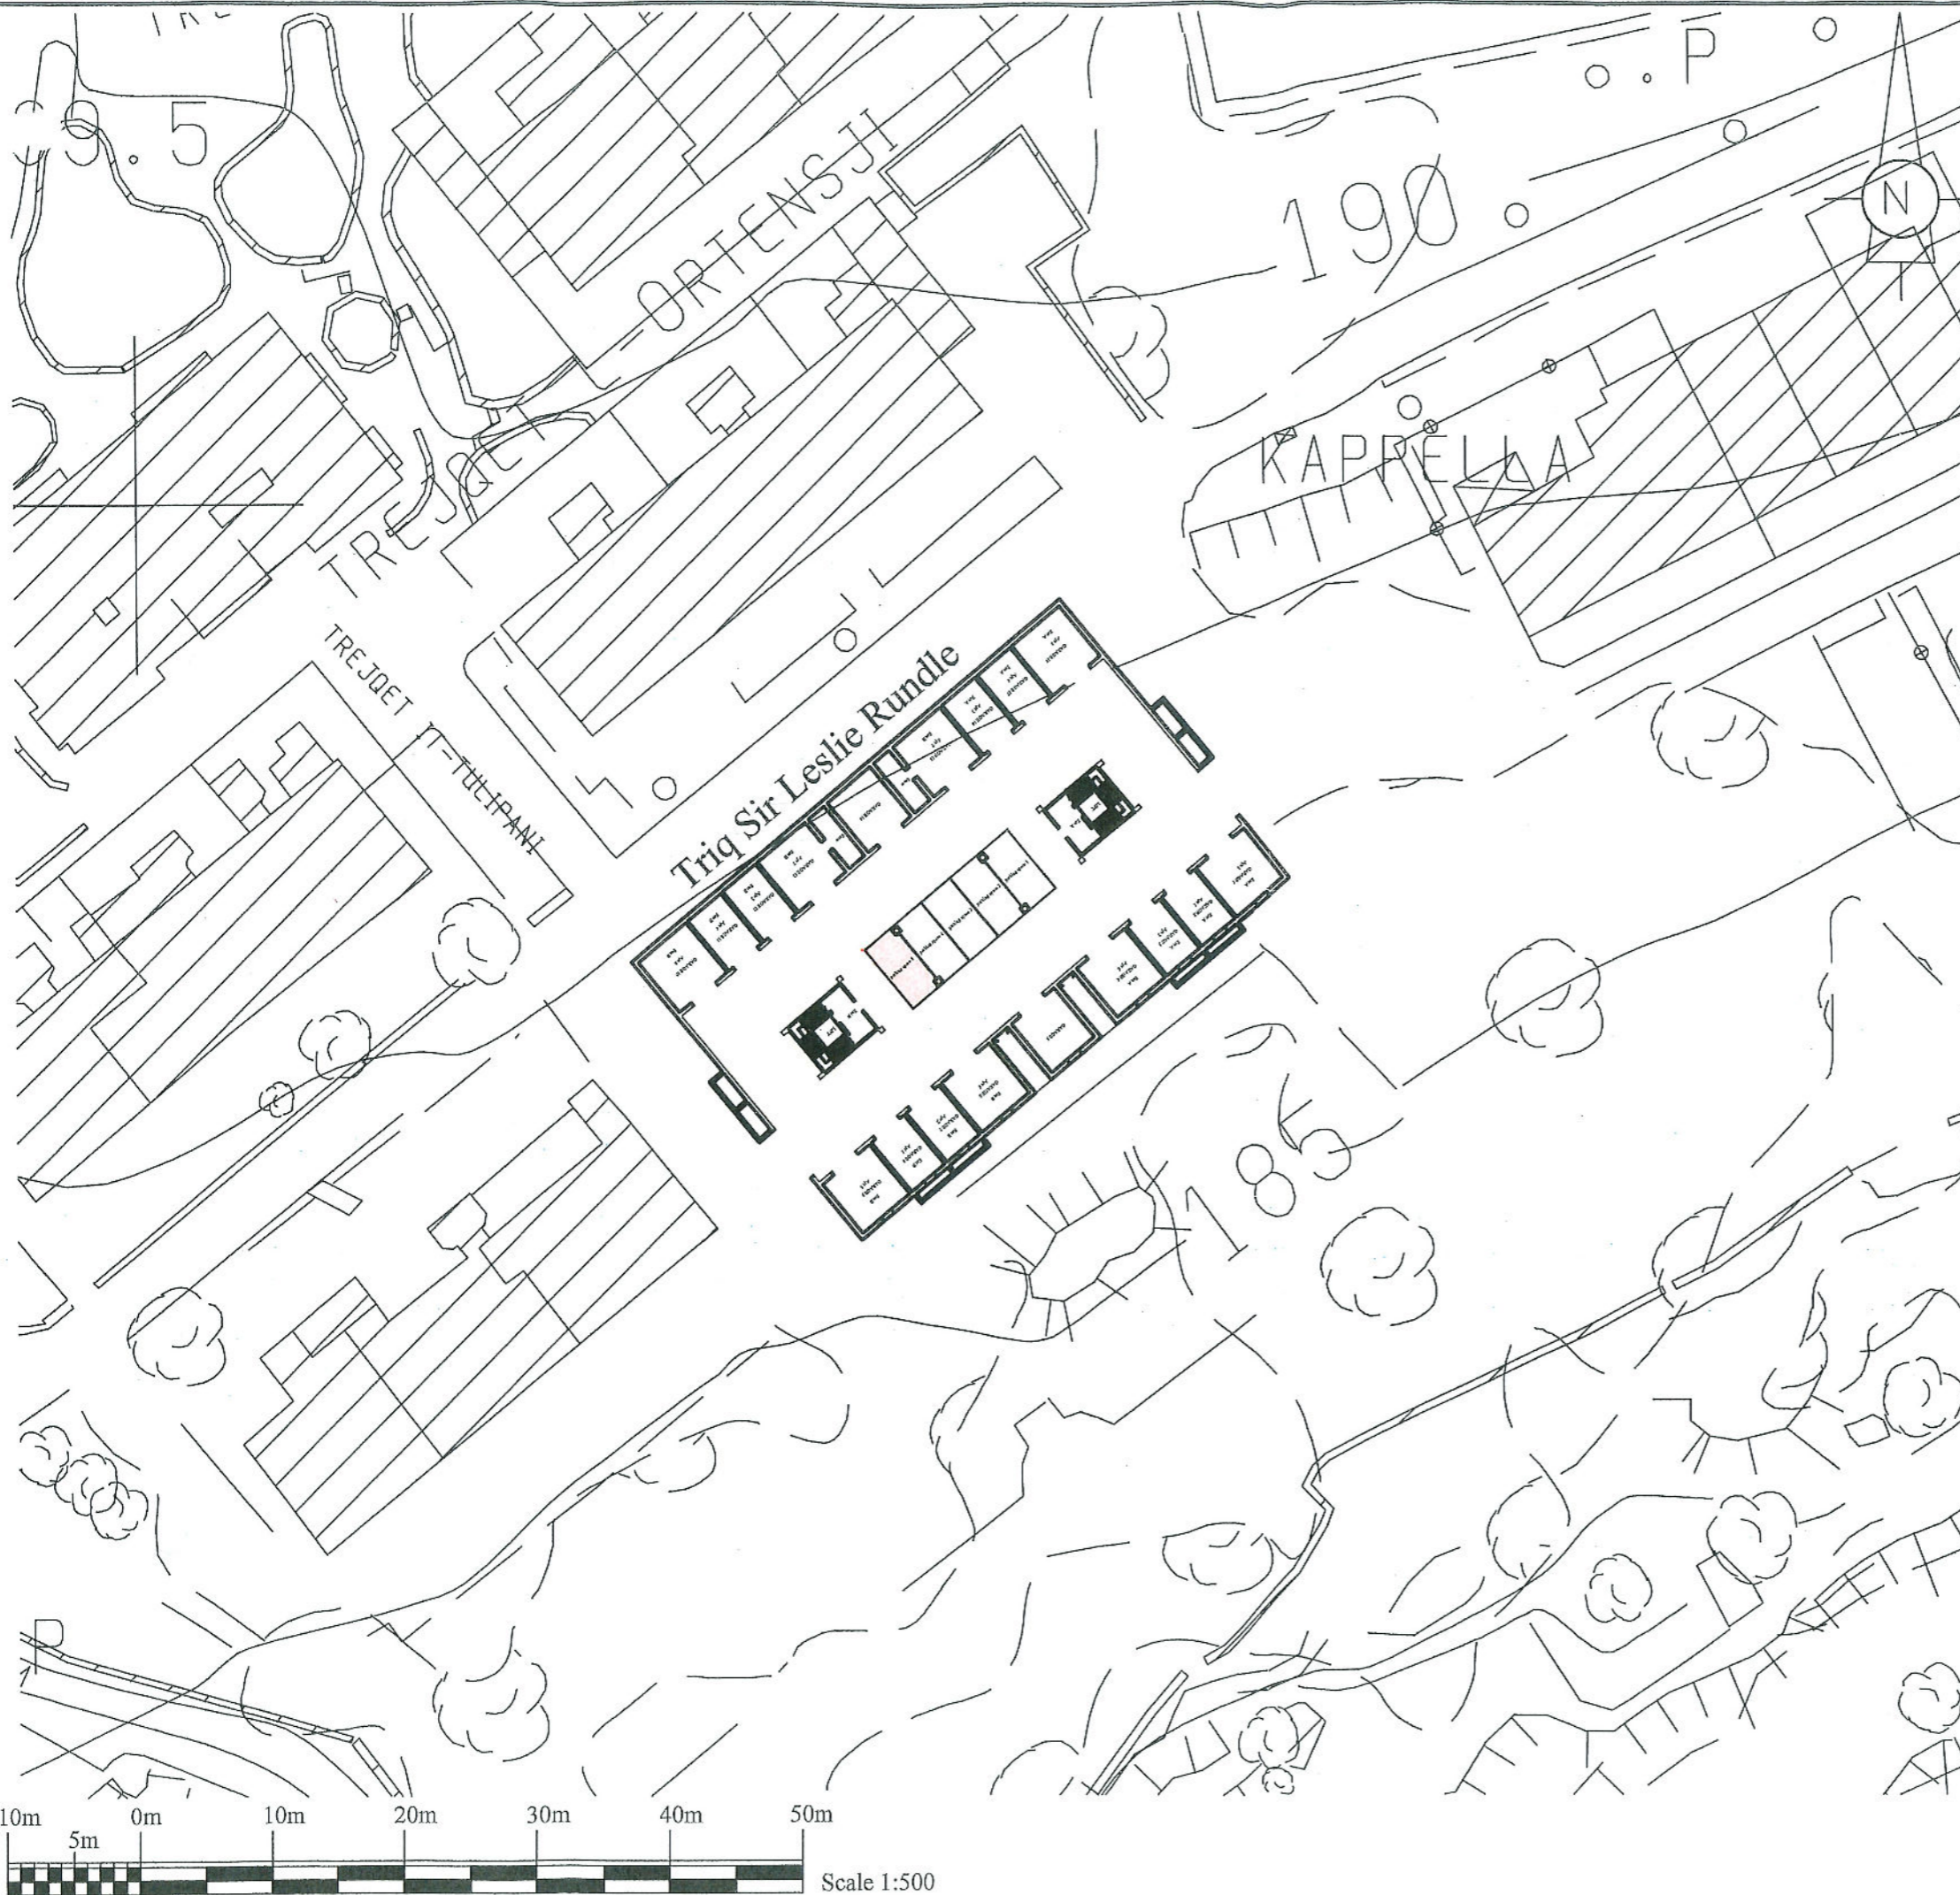

S.S. No. 5073 Scale 1:2500

Legend

	Ownership
	Common Ownership

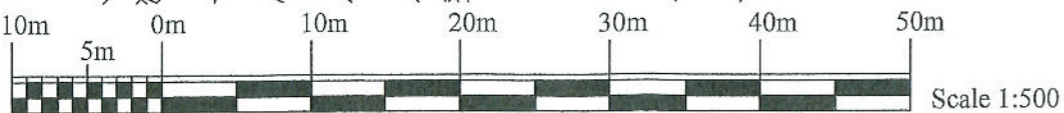



AWTORITA' TAD-DJAR HOUSING AUTHORITY

22, Pietro Floriani Str. Floriana. Tel. 2124 8260/5

PROJECT
Parking space 5, Triq Sir Leslie Rundle - Mtarfa

TITLE
Site Plan

Compiled by : Anthony Cutajar *Anthony Cutajar*

Checked by : Charles Vella Approved by : *Charles Vella*

Scale 1:500 Date 02/02/2007

File No. H.A 73/2006 As Carried Out

Drg. No. Extract From Drg. No. MTA / S / 08