

Address: Garage 3, Block F  
Triq Jean Houel,  
Ta' Giorni, Malta

 Ownership

### GENERAL NOTES

- Road Level
- No water and electricity



AWTORITA' TAD-DJAR ~ HOUSING AUTHORITY  
22, Pietro Floriani Street, Floriana FRN 1060. Tel. 2299 1000

PROJECT

Valuation of Assets

TITLE

Internal Layout

Measured on site by :  
K.Zerafa ~ P.Pulis

Drawn by :  
G.Sultana

Checked by :  
M.Cutajar

Approved by :  
C. Vella


Scale  
1:100

Date  
18 / 11 / 2021


REVISION

File No.  
HA 37/2017  
Drg. No.  
H.A. 1336 / 2022

Scale 1:100


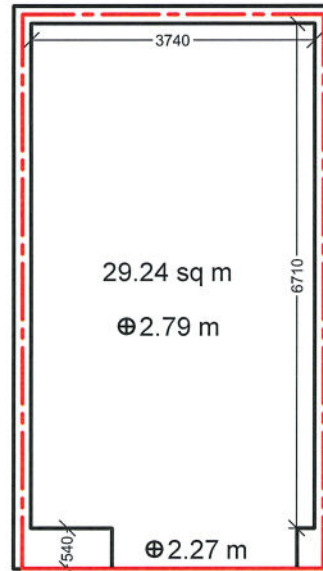


Ground Floor

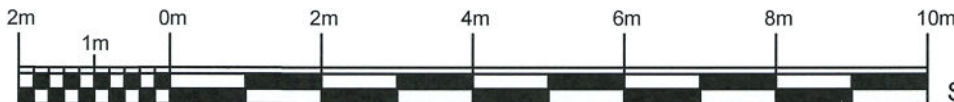

Scale 1:100

121

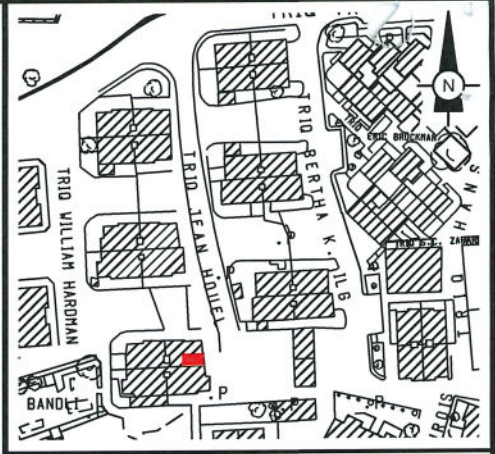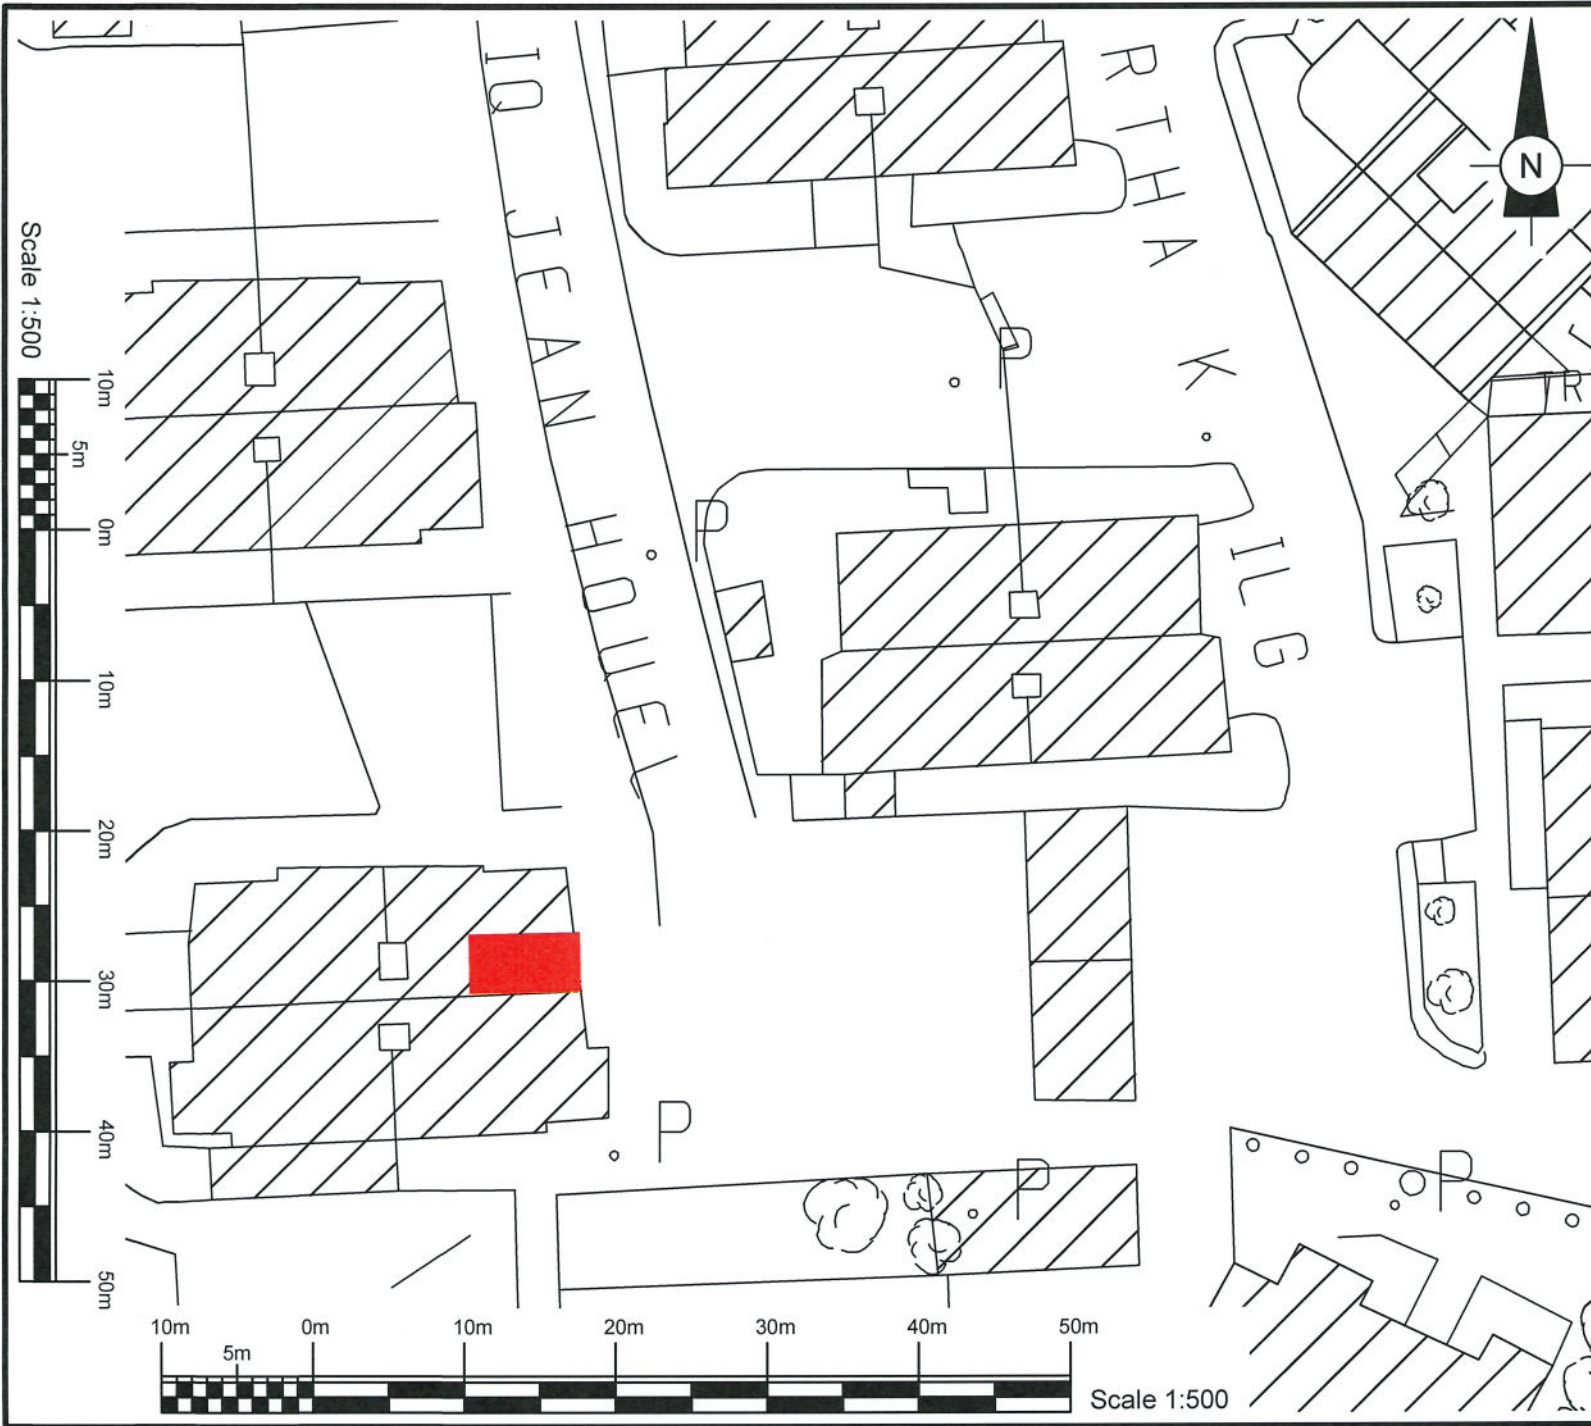

S.S. No. XXXX Scale 1:2500

Address: Garage 3, Block F  
 Triq Jean Houel,  
 Ta' Giorni, Malta

Ownership

**HOUSING AUTHORITY**  
 AWTORITA' TAD-DJAR - HOUSING AUTHORITY  
 22, Pietro Floriani Street, Floriana FRN 1060. Tel. 2299 1000

PROJECT: Valuation of Assets

TITLE: Block Plan

Measured on site by: K.Zerafa - P.Pulis Drawn by: G.Sultana

Checked by: M.Cutajar Approved by: C. Vella

Scale: 1:500 ~ 1:2500 Date: 18 / 11 / 2021

REVISION	File No.
	HA 37/2017
	Dir. No.
	H.A. 1337 / 2022

12c