



SITE BETWEEN TWO RESIDENTIAL BLOCKS, NAMELY NO. 24 IN TRIQ SANTA KLEMENTINA AND NO. 165 TRIQ SAN MARTIN, ZURRIEQ

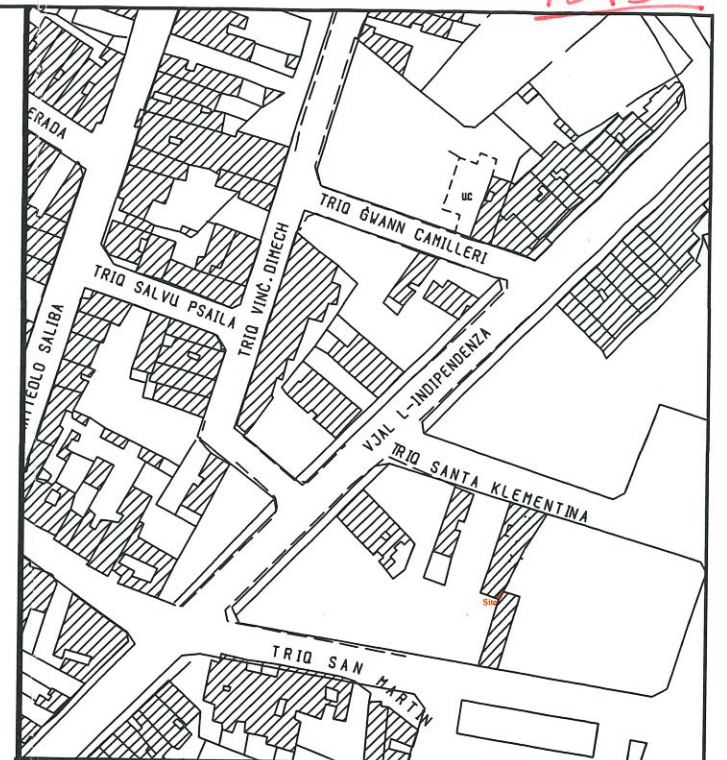

Scale 1:2500

 **Site**
(Area Circa 1.80m²)

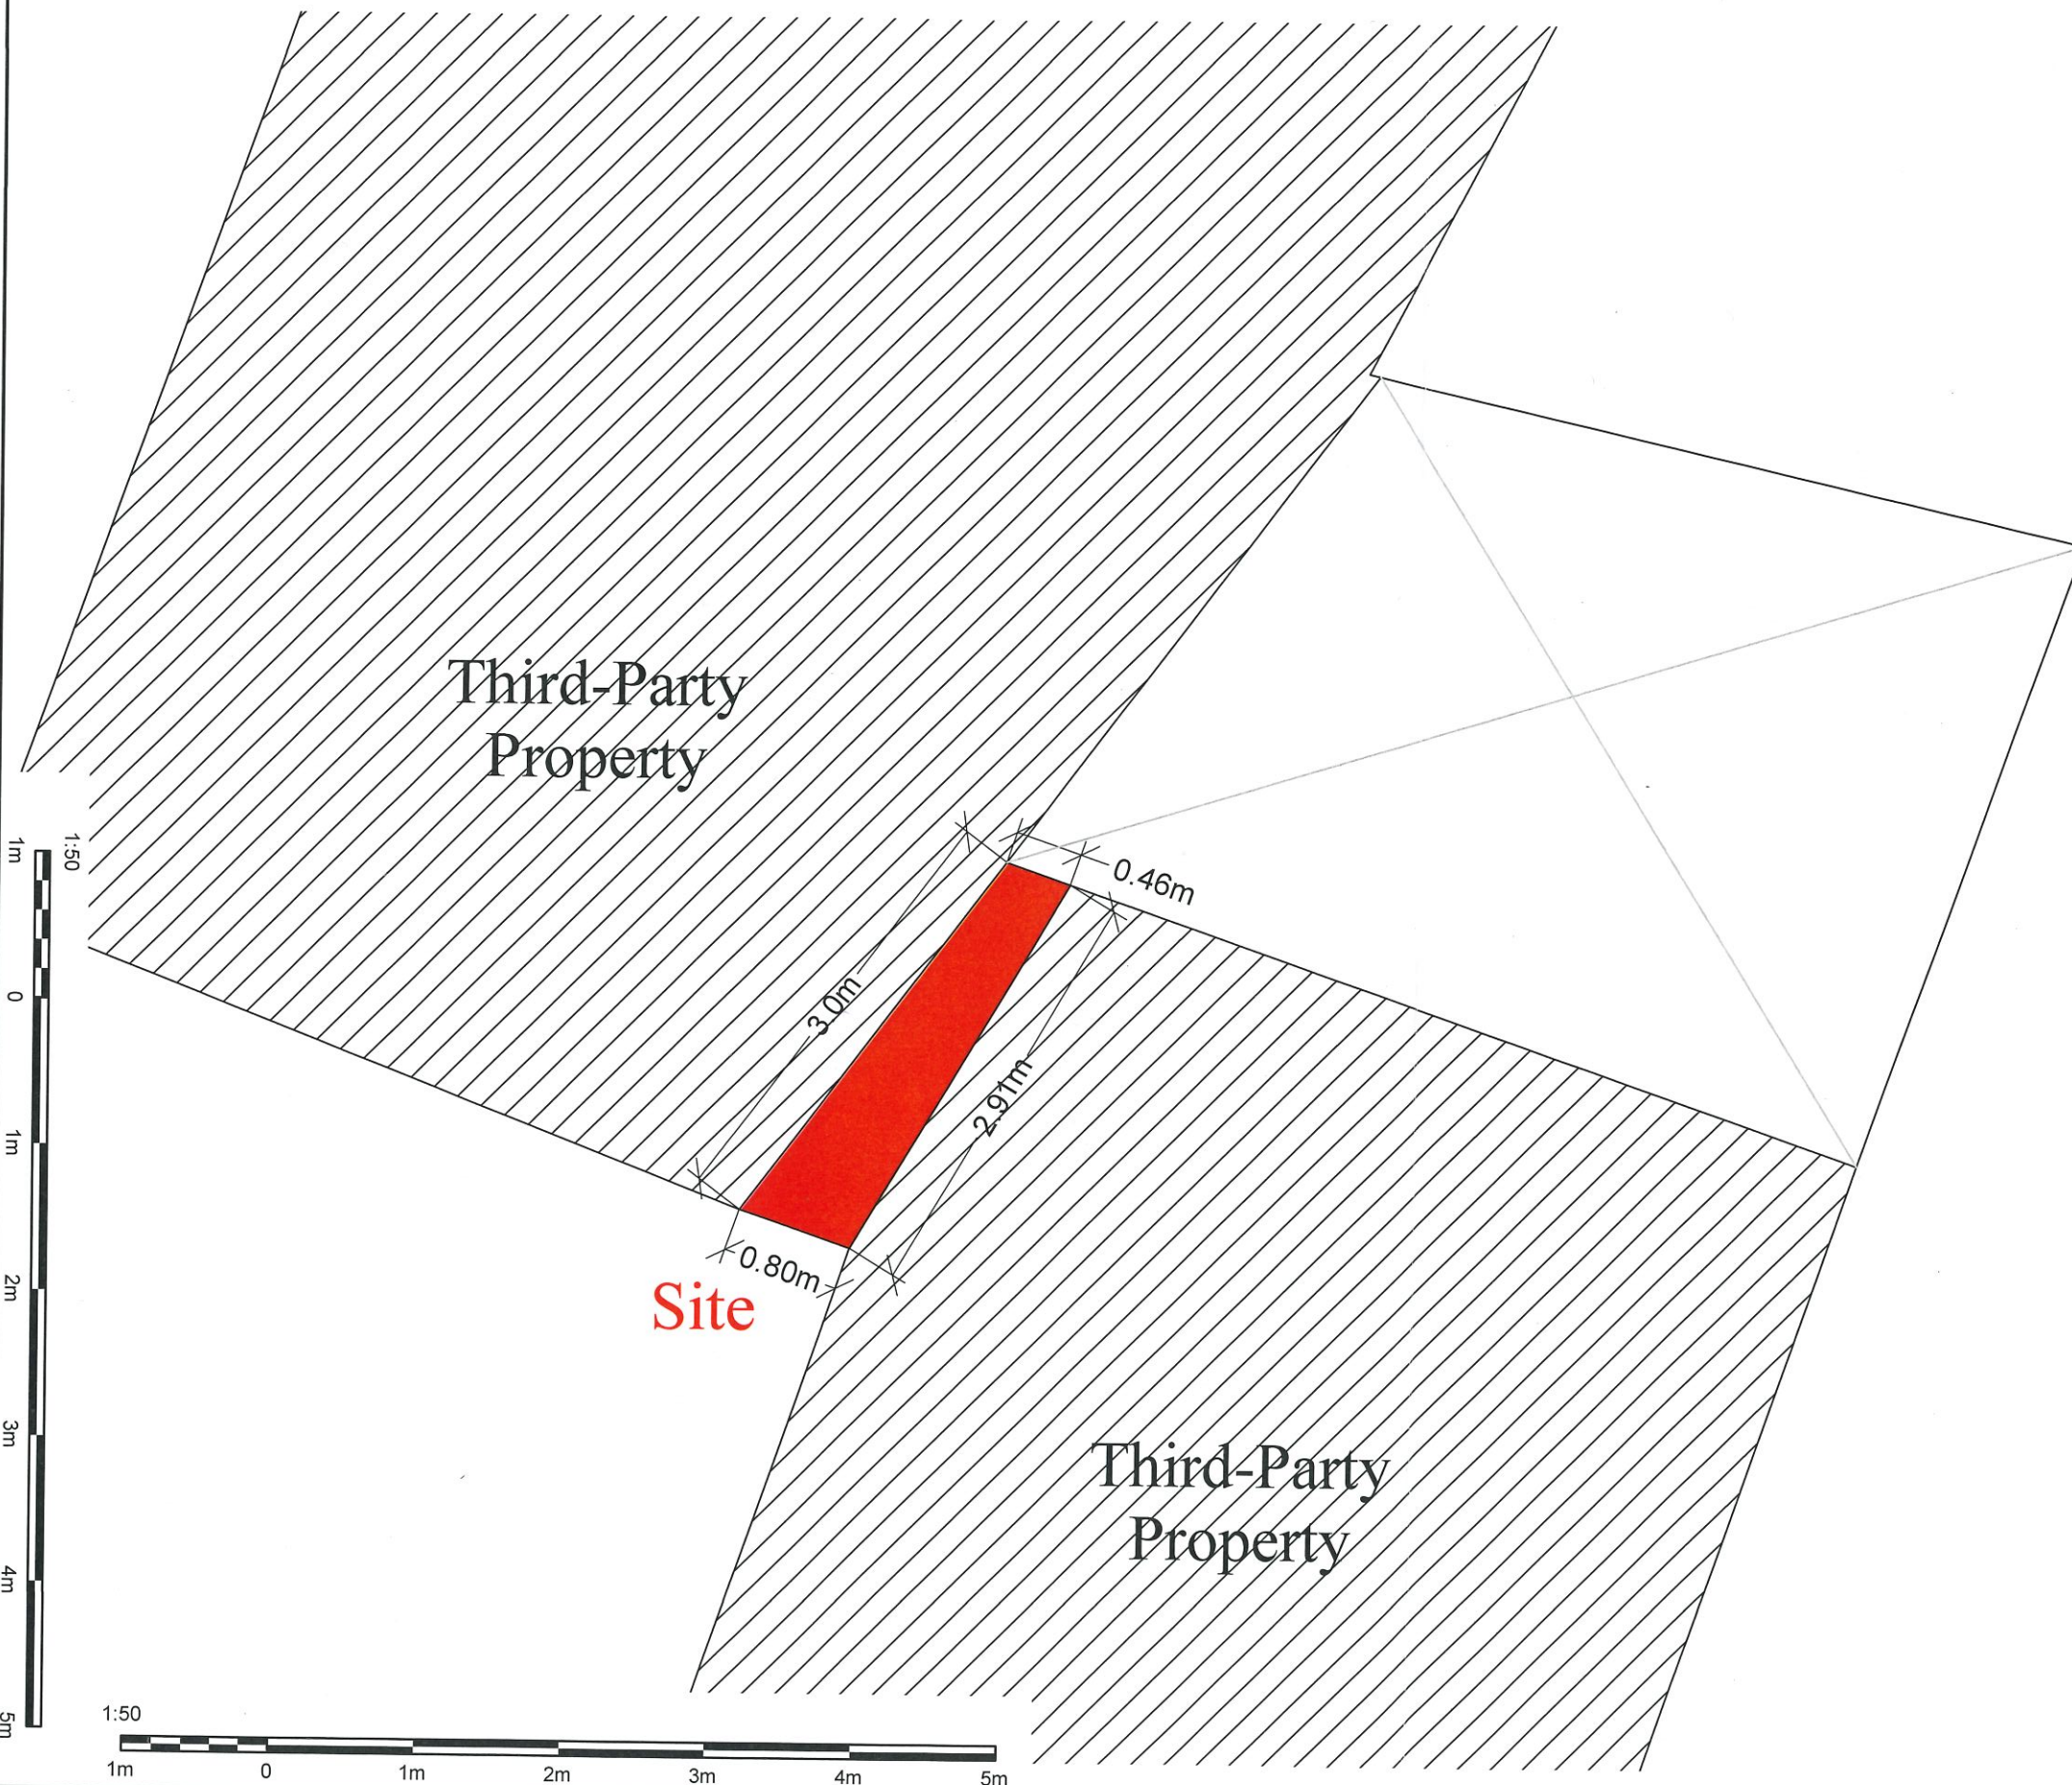

AWTORITA' TAD-DJAR ~ HOUSING AUTHORITY
22, Pietro Floriani Street, Floriana FRN 1060. Tel. 2299 1000

PROJECT:

Sale By Tender

ADDRESS:

Site Between Two Residential Blocks at
Triq Santa Klementina & Triq San Martin,
Zurrieq

TITLE:

Block Plan

Compiled by:

P.Pulis

Checked by:

M.Mifsud Cutajar

Approved by:

G.Micallef

Scale:

1:50 | 1:2500

Date:

15/04/2025

REVISION

File No.

HAM 103/2000

Drg. No.

HA 682/2025