
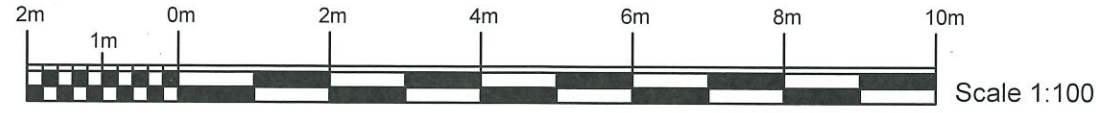
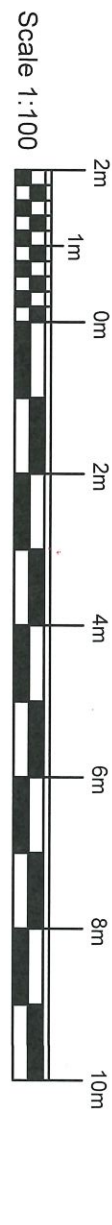


Address: Soil Area A, Ent D
Binja tal-Faqqani,
Santa Lucija.


 Ownership

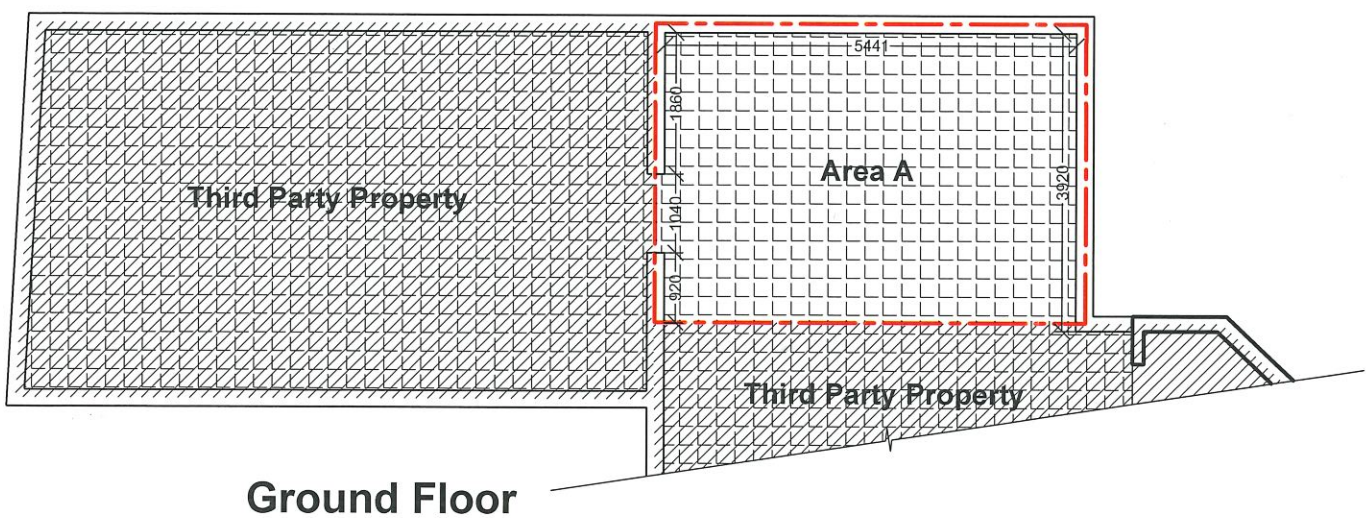

AWTORITA' TAD-DJAR ~ HOUSING AUTHORITY
22, Pietro Floriani Street, Floriana FRN 1060. Tel. 2299 1000

PROJECT	
Sale by Tender	
TITLE	
Layout Plan	
Measured on site by : G.Sultana ~ K.Zerafa	Drawn by : J.Galea
Checked by : M.Cutajar	Approved by : G. Micallef
Scale 1:100	Date 03 / 02 / 2025
REVISION	File No.
	Drg. No. H.A. 199 / 2025

92b

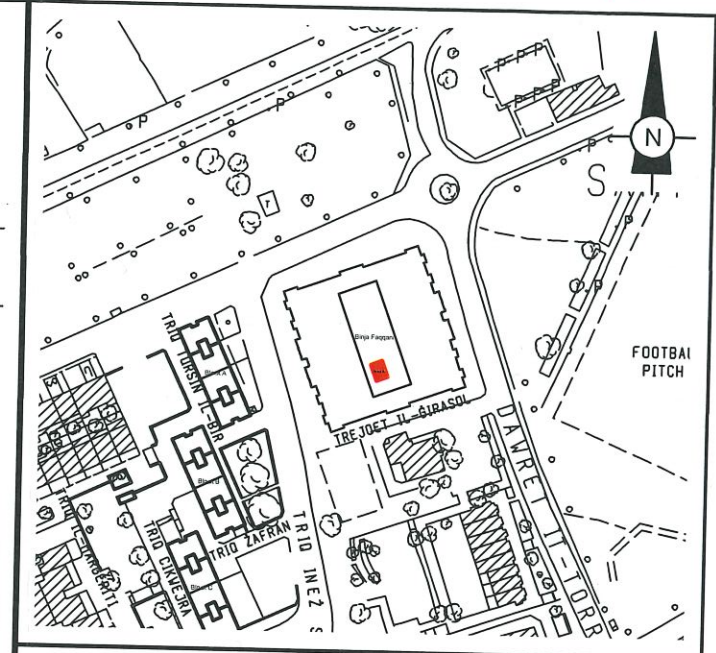

Address: Soil Area A, Ent D
Binja tal-Faqqani,
Santa Lucija.

 Ownership

 **HOUSING
AUTHORITY**

AWTORITA' TAD-DJAR ~ HOUSING AUTHORITY
22, Pietro Floriani Street, Floriana FRN 1060. Tel. 2299 1000

PROJECT
Sir Sid Darek

TITLE
Block Plan

Measured on site by :
G.Sultana ~ K.Zerafa

Drawn by :
J.Galea

Checked by :
M.Cutajar

Approved by :
C. Vella

Scale
1:500 ~ 1:2500

Date
08 / 03 / 2021

REVISION

File No.

Drg. No.
H.A. 974 / 2025