


920

Address: Soil Area B, Ent D
Binja tal-Faqqani,
Santa Lucija.

 Ownership

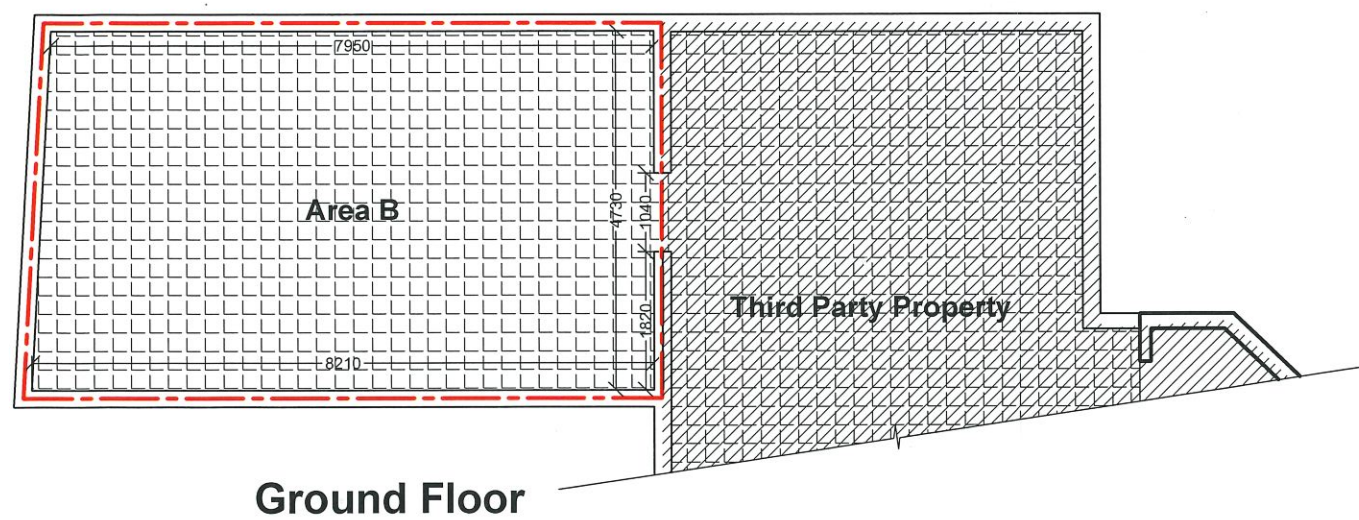

Ground Floor



AWTORITA' TAD-DJAR ~ HOUSING AUTHORITY
22, Pietro Floriani Street, Floriana FRN 1060. Tel. 2299 1000

PROJECT

Sale by Tender

TITLE

Layout Plan

Measured on site by :
G.Sultana ~ K.Zerafa

Drawn by :
J.Galea

Checked by :
M.Cutajar

Approved by :
G. Micallef

Scale
1:100


Date
03 / 02 / 2025

REVISION

File No.



Drg. No.
H.A. 636 / 2025

Scale 1:100

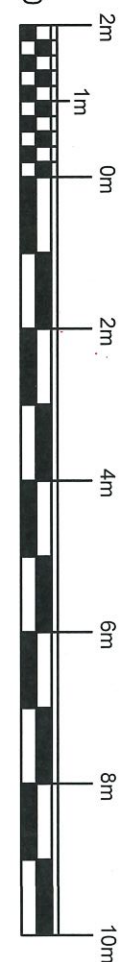

Scale 1:100

920

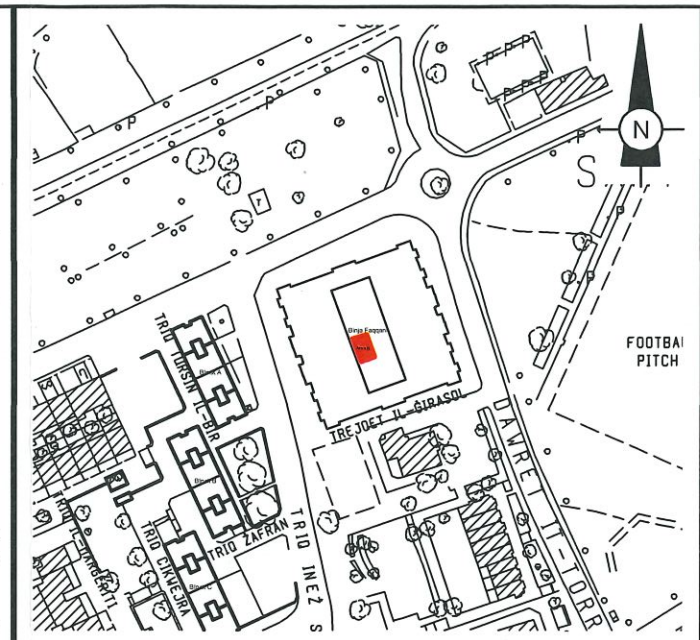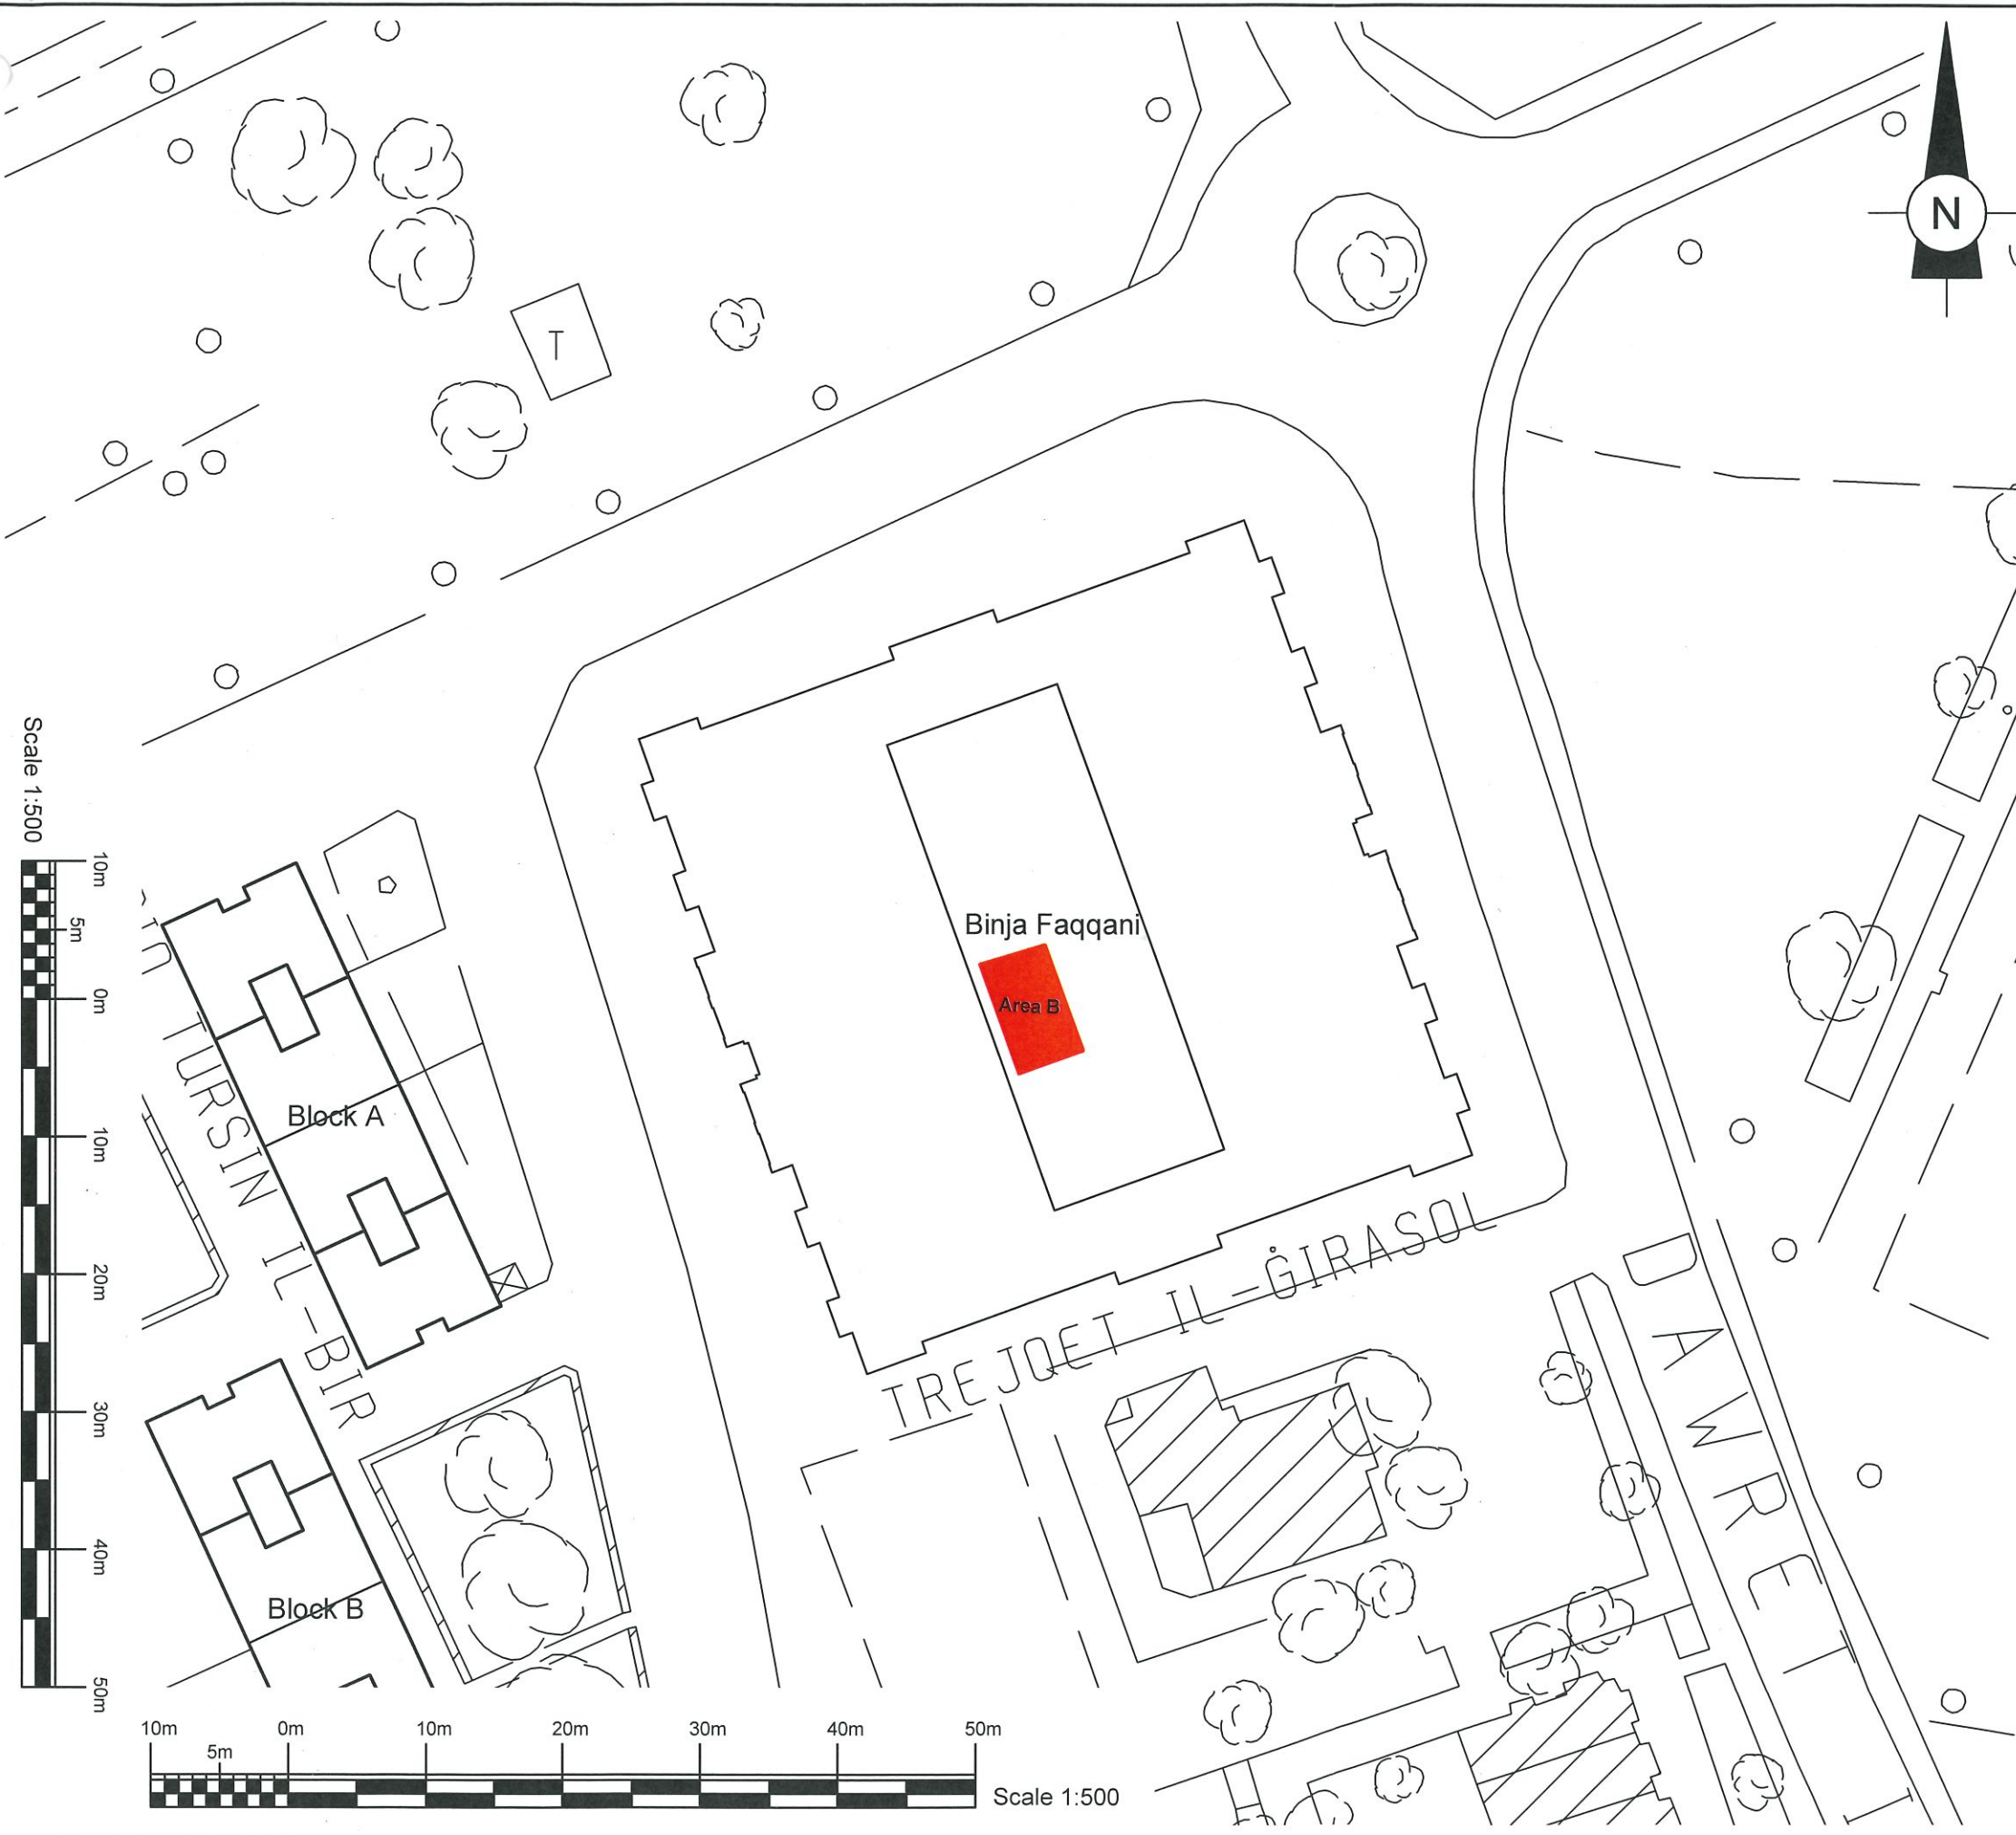

Scale 1:2500

Address: Soil Area B, Ent D
Binja tal-Faqqani,
Santa Lucija.

 Ownership



AWTORITA' TAD-DJAR ~ HOUSING AUTHORITY
22, Pietro Floriani Street, Floriana FRN 1060. Tel. 2299 1000

PROJECT Sir Sid Darek

TITLE Block Plan

Measured on site by : G.Sultana ~ K.Zerafa
Drawn by : J.Galea

Checked by : M.Cutajar
Approved by : C. Vella

Scale 1:500 ~ 1:2500
Date 08 / 03 / 2021

REVISION	File No.
	Drg. No. H.A. 973 / 2025