


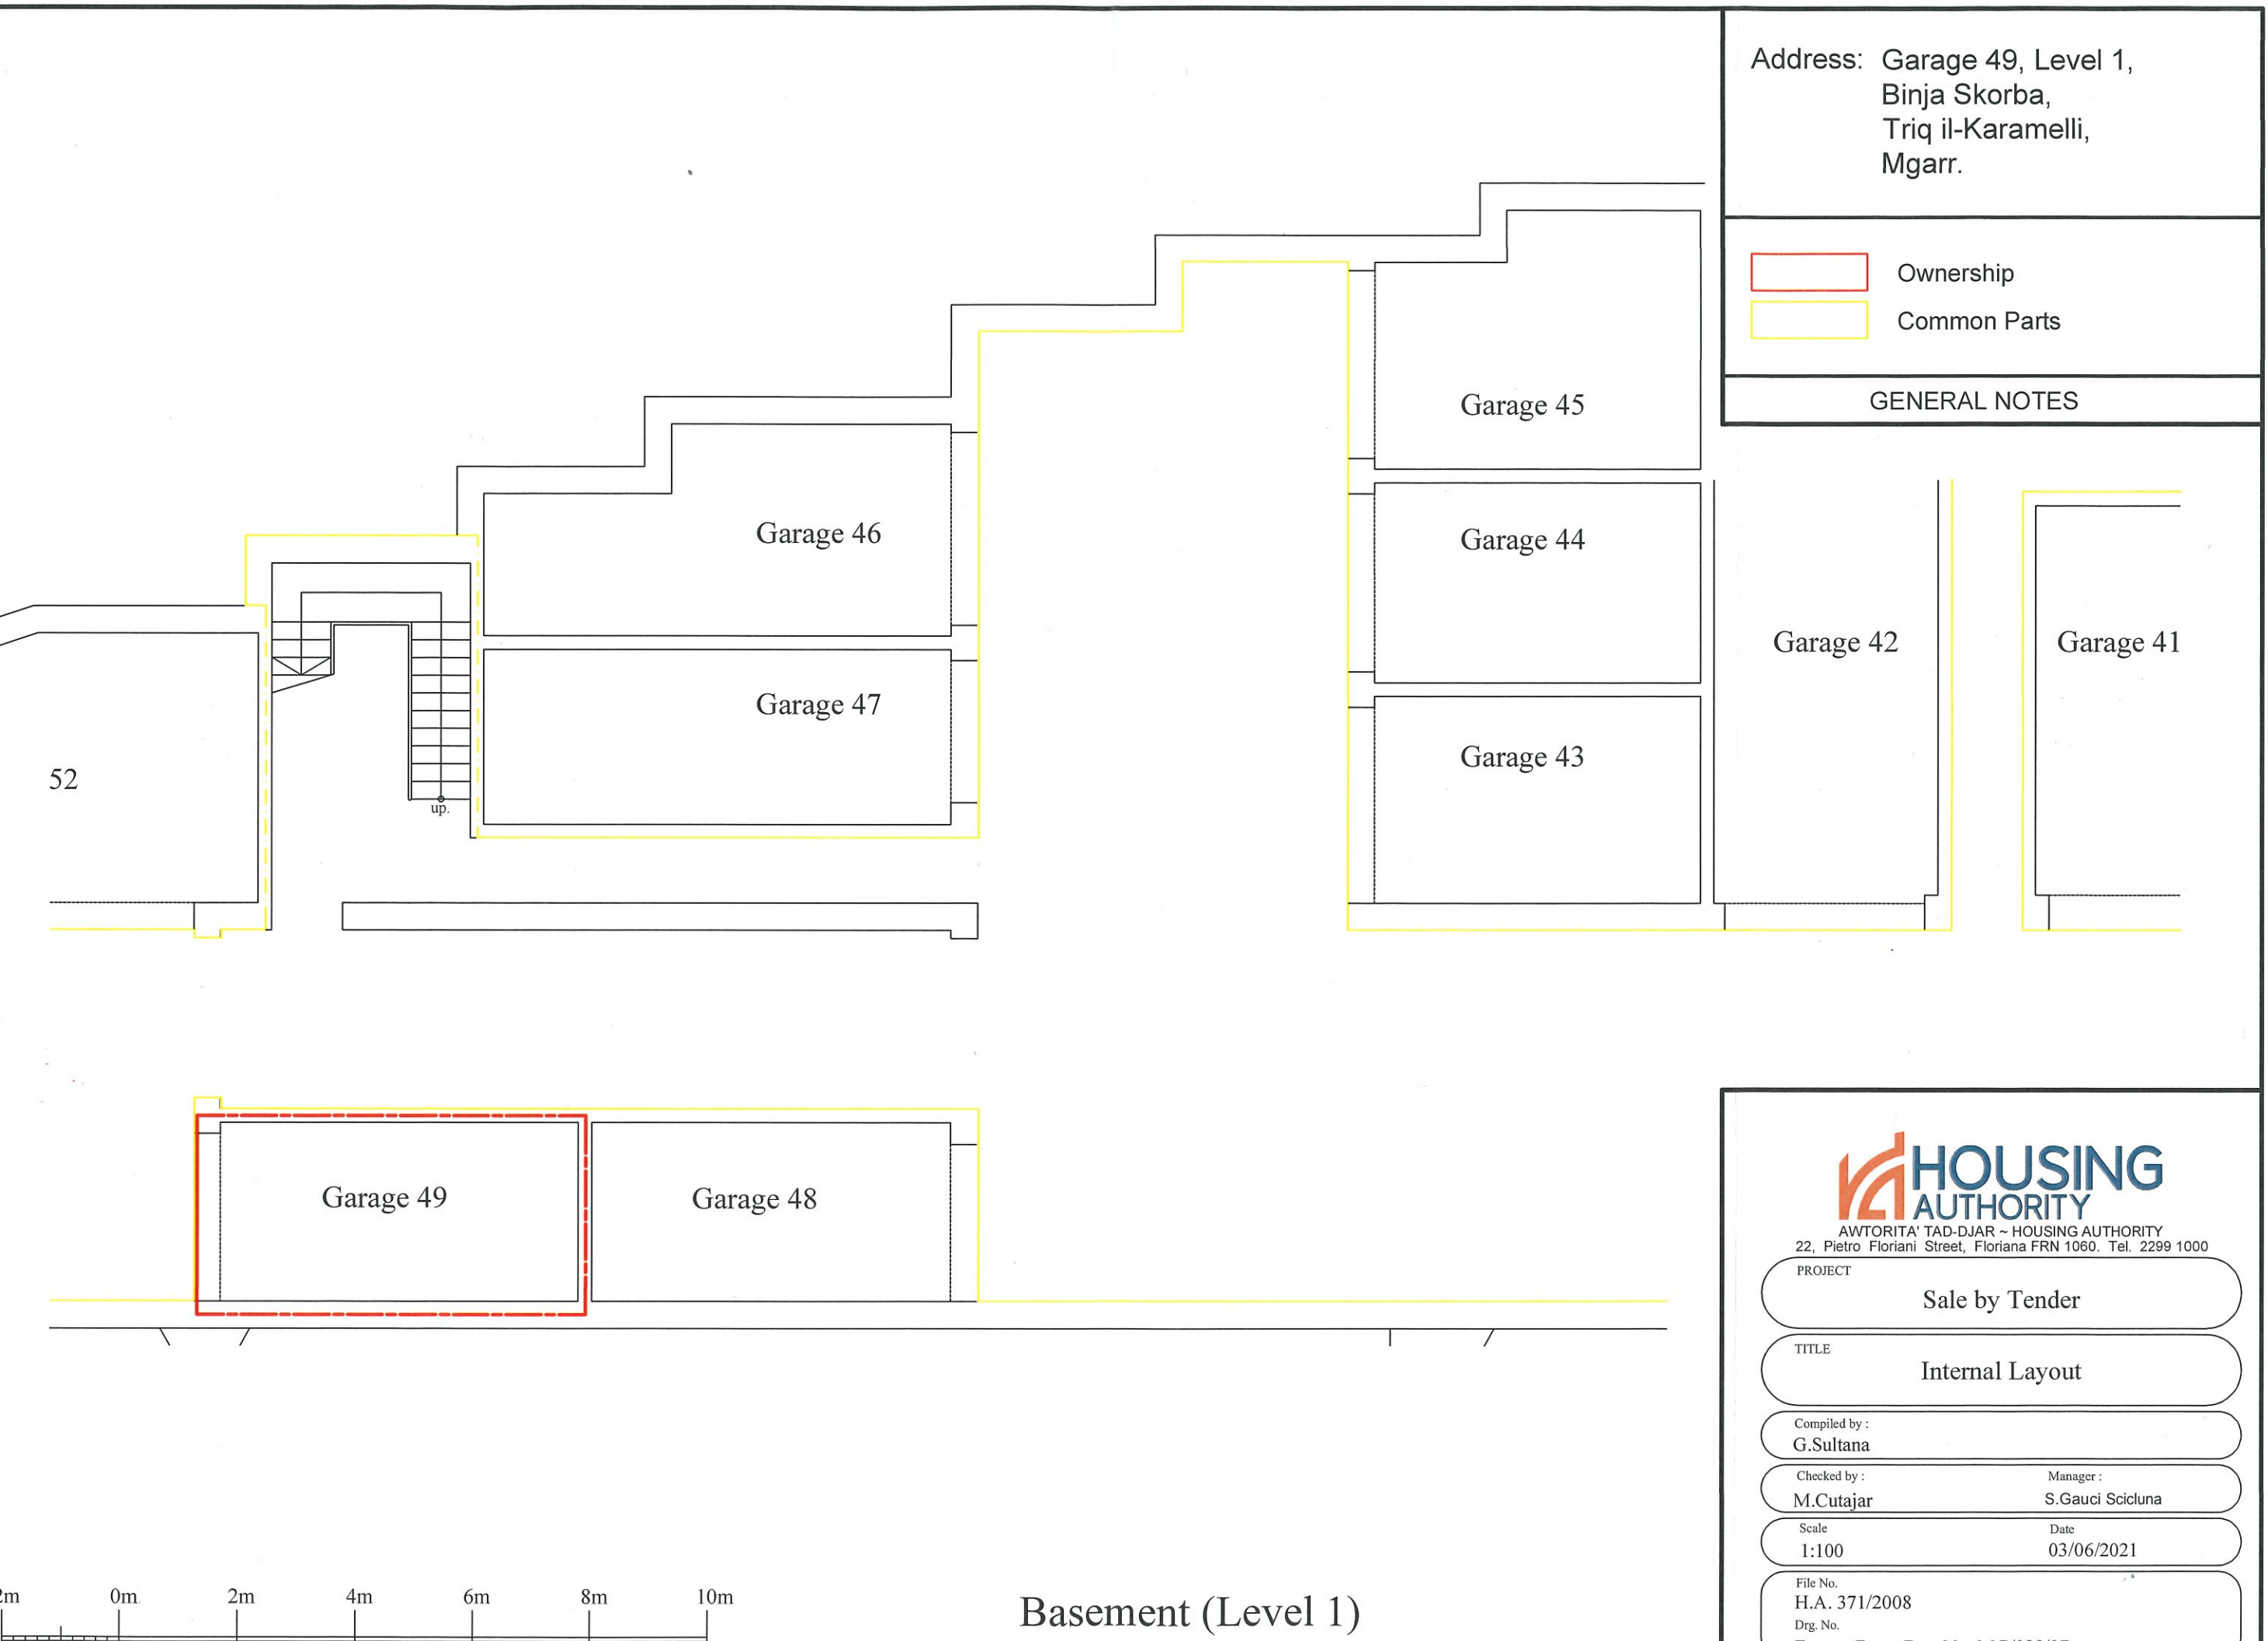

AWTORITA' TAD-DJAR ~ HOUSING AUTHORITY
22, Pietro Floriani Street, Floriana FRN 1060. Tel. 2299 1000

PROJECT

Sale by Tender

TITLE

Internal Layout

Compiled by :

G.Sultana

Checked by :

M.Cutajar

Manager :

S.Gauci Scicluna

Scale

1:100

Date

03/06/2021

File No.

H.A. 371/2008

Drg. No.


Extract From Drg No. MG/028/07

5

Address: Garage 49, Level 1,
Binja Skorba,
Triq il-Karamelli,
Mgarr.


- Ownership
- Common Parts

GENERAL NOTES

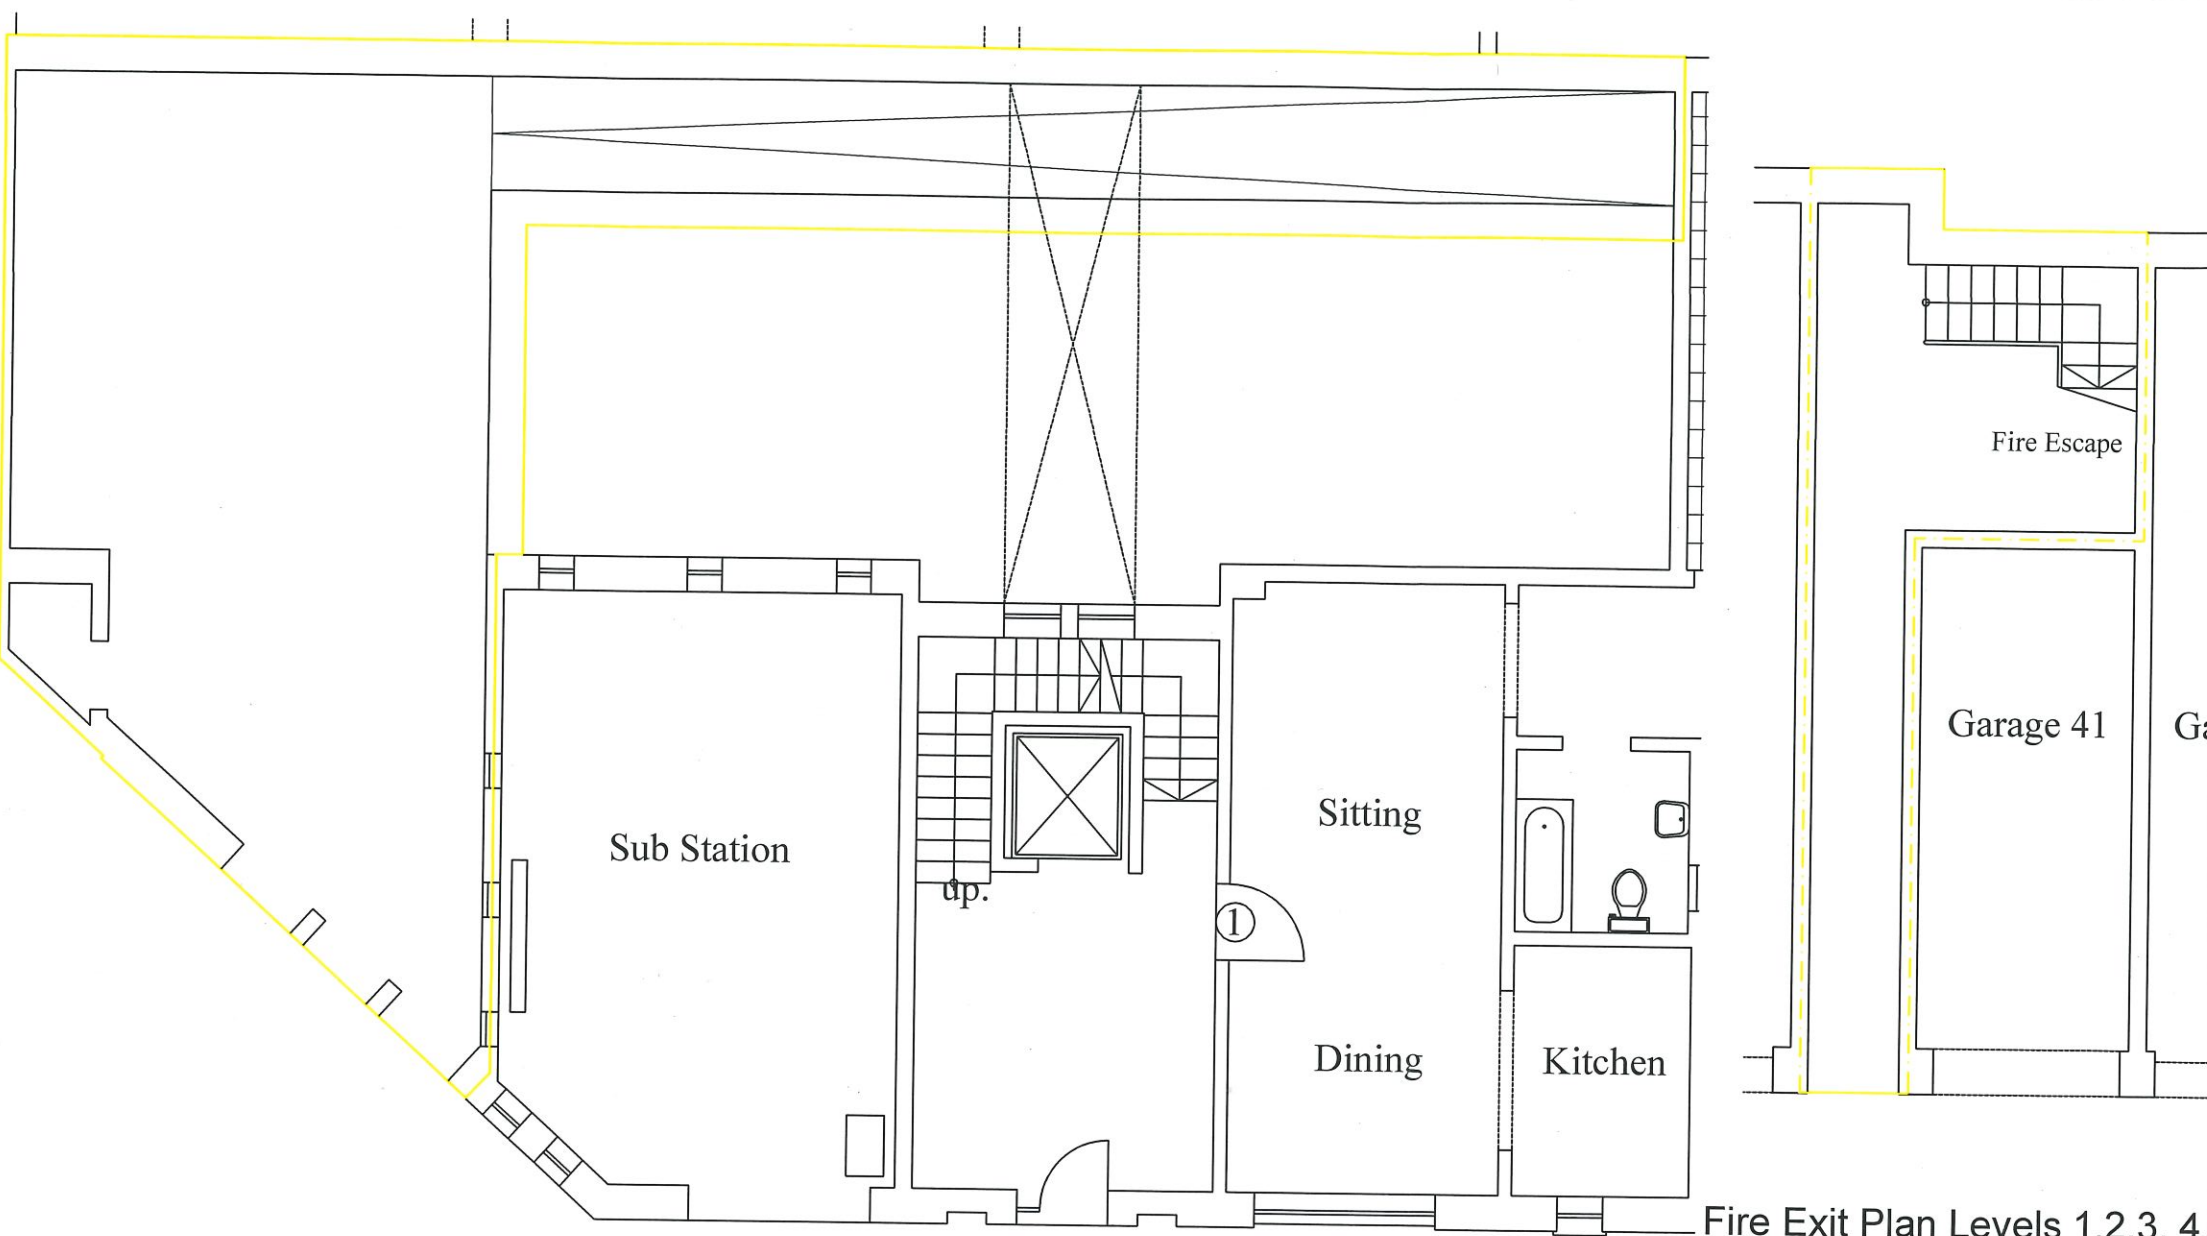


Fire Exit Plan Levels 1,2,3, 4.

Fire Exit Plan Level 2.

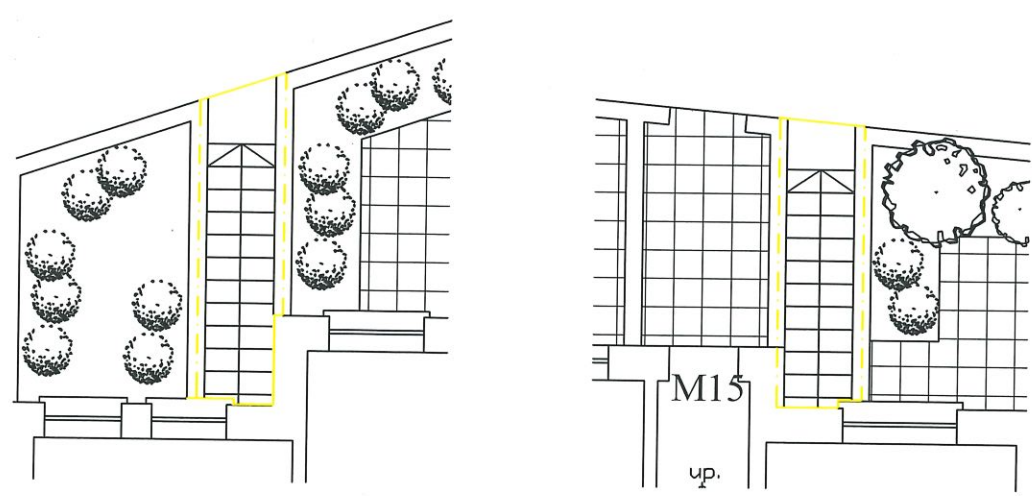


Fire Exit Plan Level 5.

Fire Exit Plan Level 5.

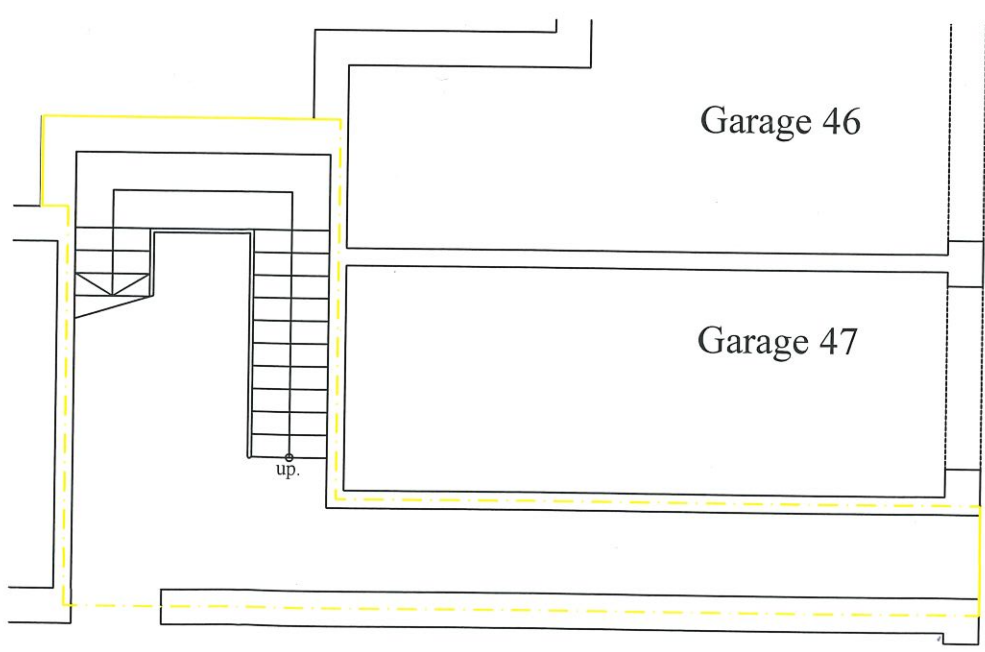

Fire Exit Plan Levels 1 2 3 4

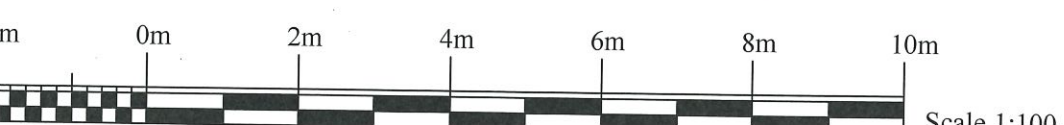

AWTORITA' TAD-DJAR ~ HOUSING AUTHORITY
22, Pietro Floriani Street, Floriana FRN 1060. Tel. 2299 1000

PROJECT

Sale by Tender

TITLE

Common Parts

Compiled by :
G.Sultana

Checked by :
M.Cutajar


Manager :
S.Gauci Scicluna

Scale
1:100



Date
03/06/2021

File No.
H.A. 371/2008
Drg. No.

Scale 1:500

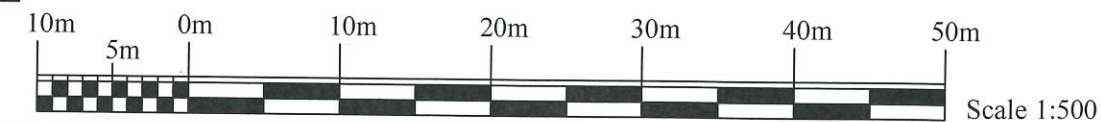

Plan Level 1 (Basement)

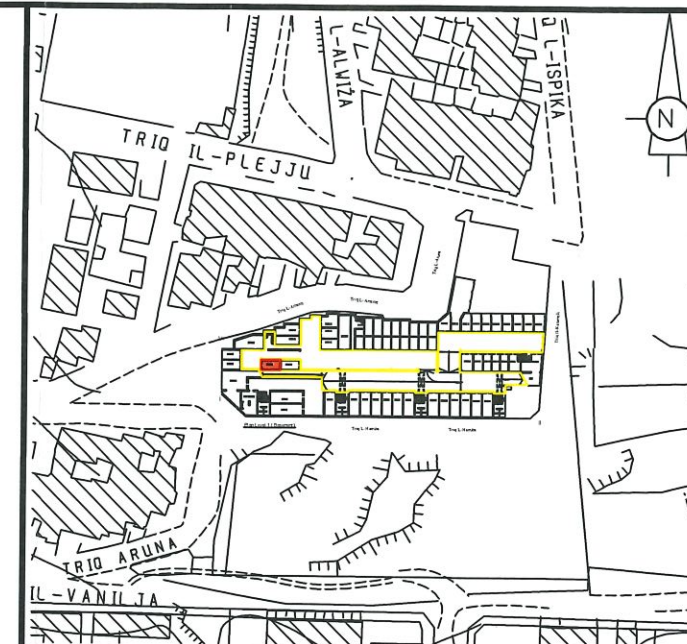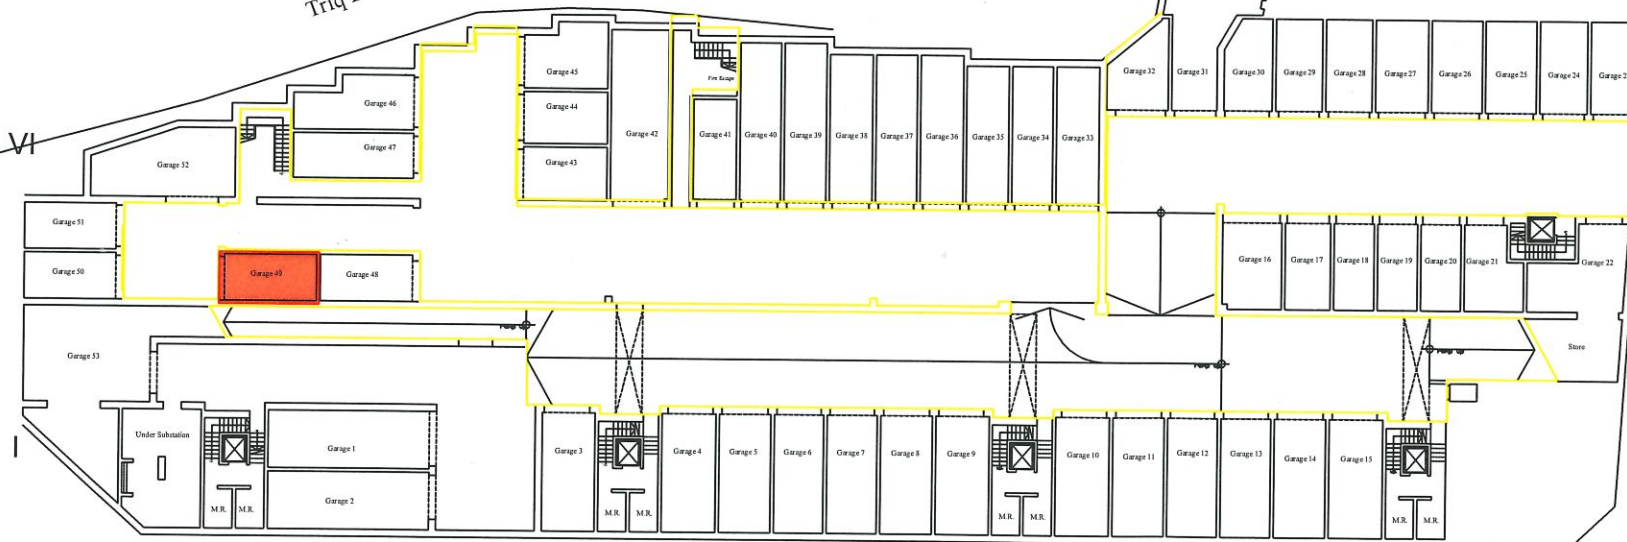

S.S. No. 4275

Scale 1:2500

Address: Garage 49, Level 1,
Binja Skorba,
Triq il-Karamelli,
Mgarr.



Ownership

Common Parts

GENERAL NOTES



AWTORITA' TAD-DJAR ~ HOUSING AUTHORITY
22, Pietro Floriani Street, Floriana FRN 1060. Tel. 2299 1000

PROJECT

Block Plan

TITLE

Sale by Tender

Compiled by :

G.Sultana

Checked by :

M.Cutajar

Manager :

S.Gauci Scicluna

Scale

1:500

Date

03/06/2021

File No.

H.A. 371/2008

Drg. No.

Extract From Drg. No. MG/028/07