


Address: Garage 4, Block E,
Triq Andre Maurois,
Ta' Giorni.



Ownership

GENERAL NOTES

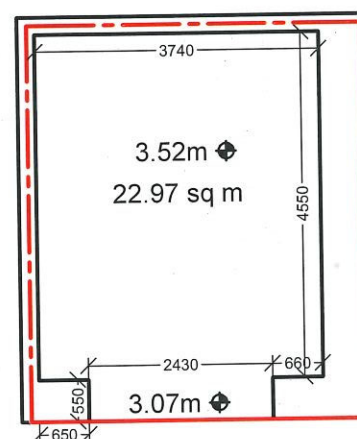

Ground Floor



AWTORITA' TAD-DJAR ~ HOUSING AUTHORITY
22, Pietro Floriani Street, Floriana FRN 1060. Tel. 2299 1000

PROJECT

Sale by Tender

TITLE

Internal Layout

Measured on site by :
G.Sultana ~ K.Zerafa

Drawn by :
G.Sultana

Checked by :
M.Cutajar

Approved By
B.Micallef



Scale
1:100

Date
24 / 11 / 2023

REVISION



File No.
HA 32 / 2017
Drg. No.
H.A. 1725 / 2023

Scale 1:100

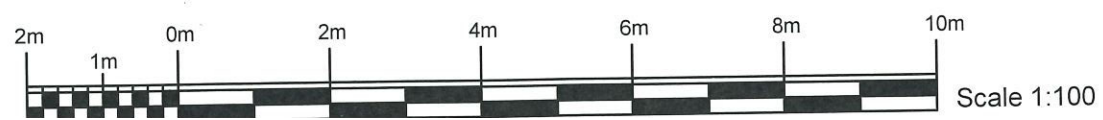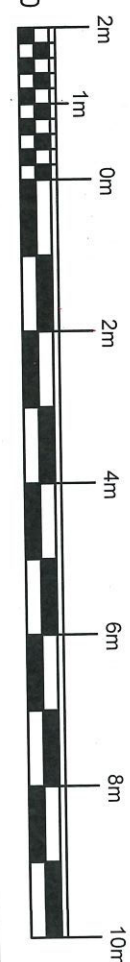

Scale 1:100

825

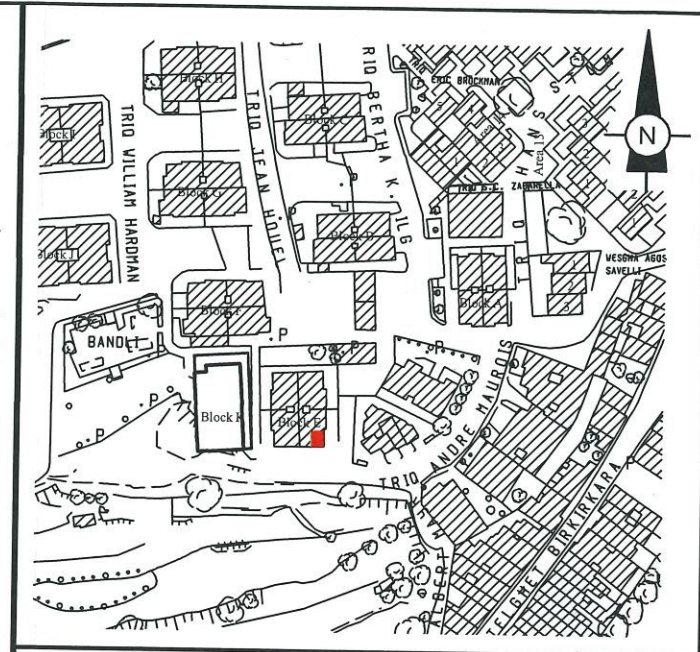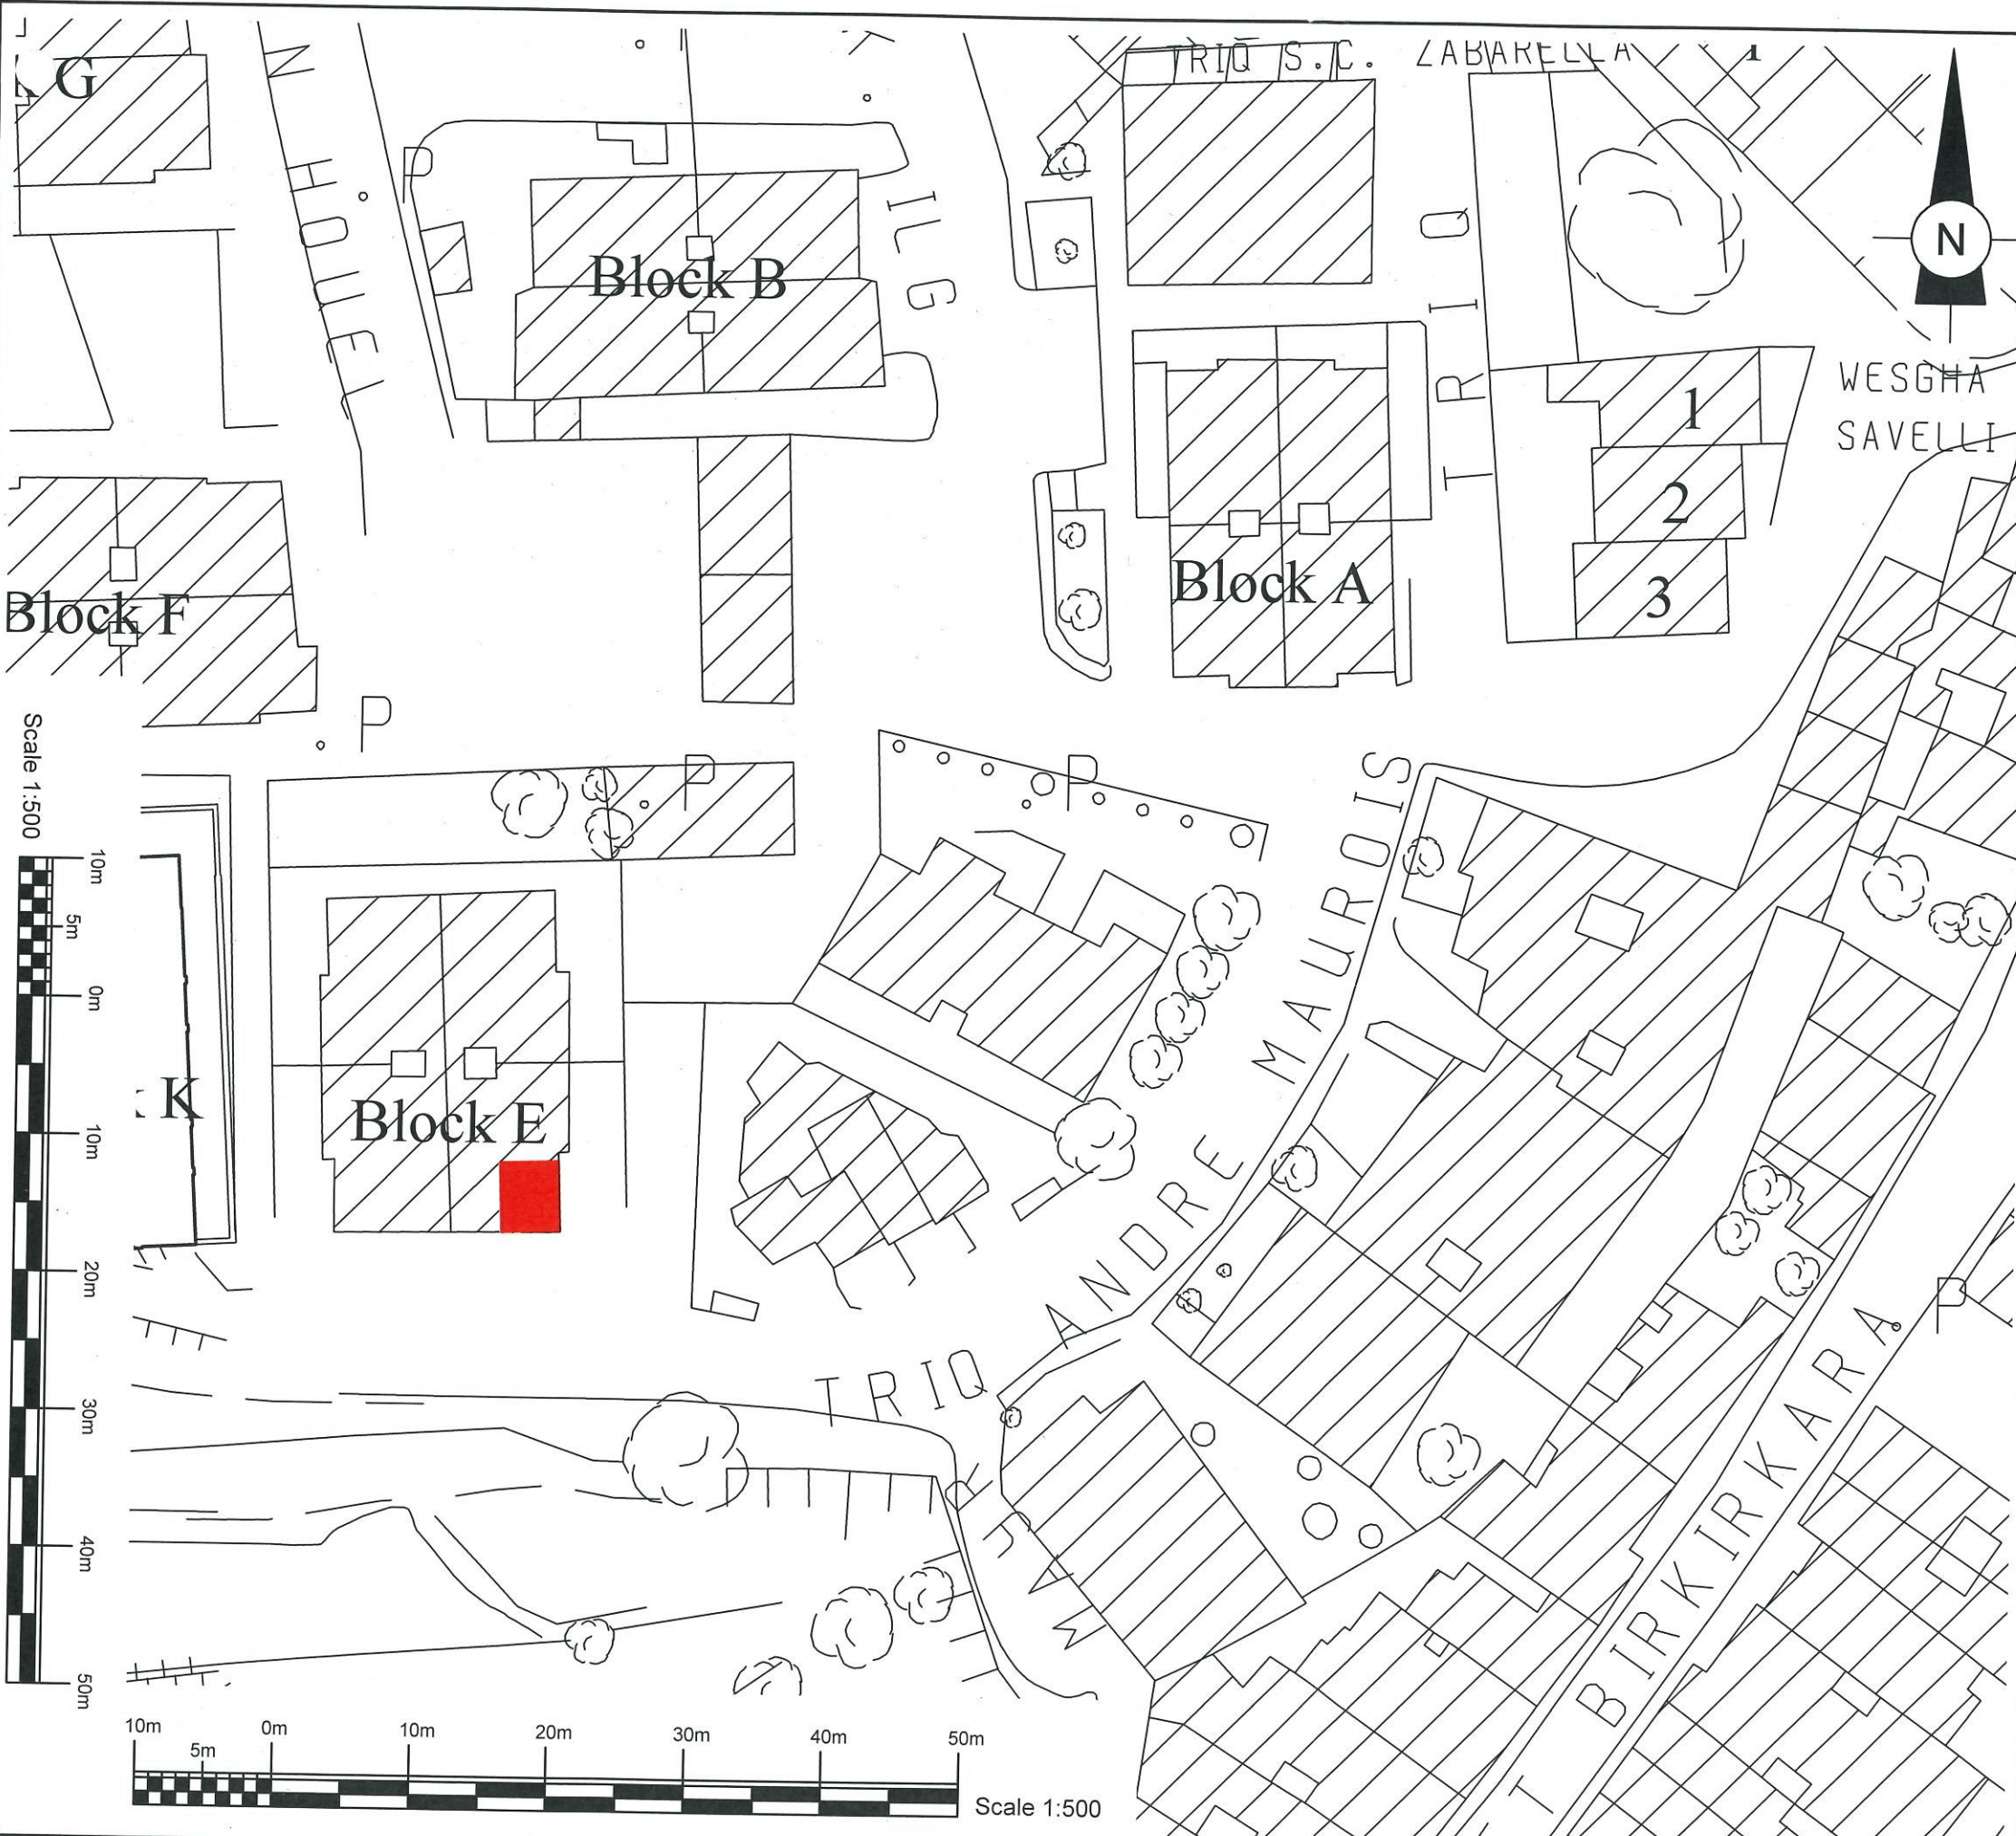

Address: Garage 4, Block E,
Triq Andre Maurois,
Ta' Giorni.

 Ownership

GENERAL NOTES



AWTORITA' TAD-DJAR ~ HOUSING AUTHORITY
22, Pietro Floriani Street, Floriana FRN 1060. Tel. 2299 1000

PROJECT

Sale by Tender

TITLE

Block Plan

Measured on site by :
G.Sultana ~ K.Zerafa

Drawn by :
G.Sultana

Checked by :
M.Cutajar

Approved By
B.Micallef

Scale
1:500 ~ 1:2500

Date
24 / 11 / 2023

REVISION

File No.
HA 32 / 2017
Drg. No.
H.A. 1726 / 2023