



Address: Garage 8,  
Triq l-Għarnuq,  
Fgura

- Ownership
- Common Parts


**GENERAL NOTES**

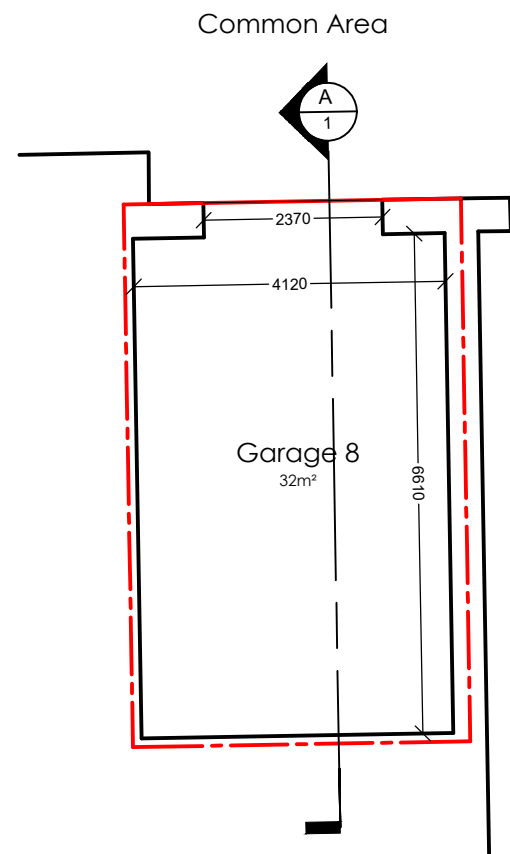


**EXISTING BASEMENT PLAN**  
Scale 1:100

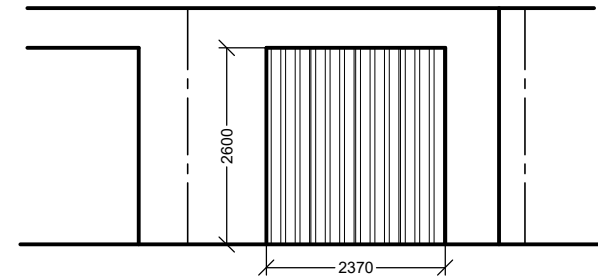

**EXISTING ELEVATION**  
Scale 1:100

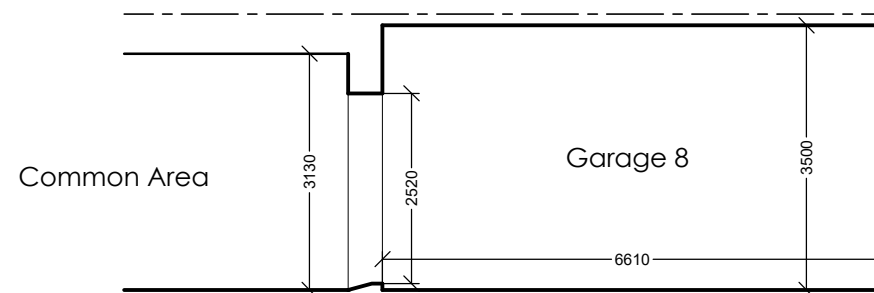

**EXISTING SECTION A-A**  
Scale 1:100

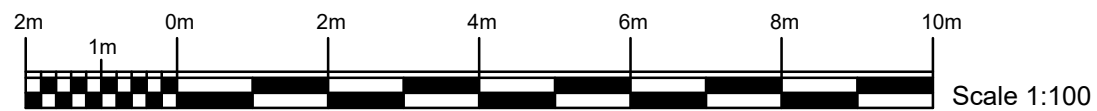

AWTORITA' TAD-DJAR ~ HOUSING AUTHORITY  
22, Pietro Floriani Street, Floriana FRN 1060. Tel. 2299 1000

PROJECT **Sale by Tender**

TITLE **Internal Layout Plan,  
Section & Elevation**



Measured on site by : **Stephan Vancell**  
Drawn by : **Stephan Vancell**

Checked by : **M.Cutajar**  
Approved By **G.Micallef**

Scale **1:100**  
Date **02/04/2026**

REVISION

File No. **HA 07 / 2001**  
Drg. No. **H.A. 522 / 2026**

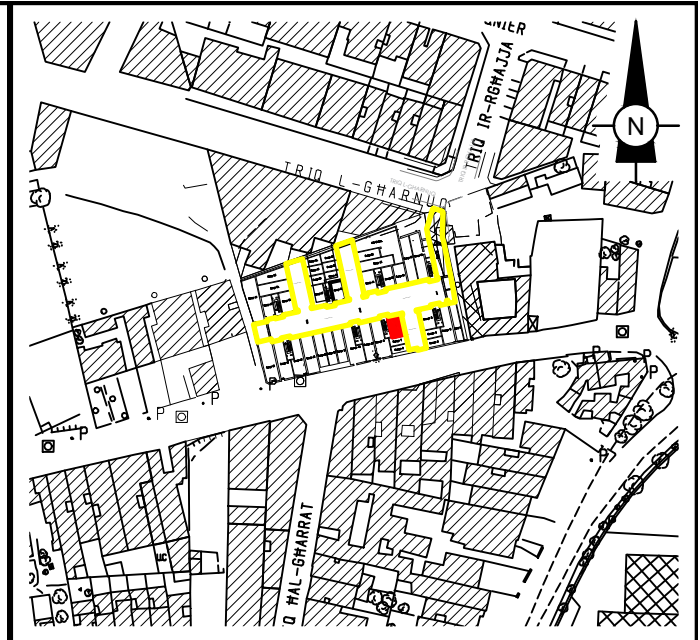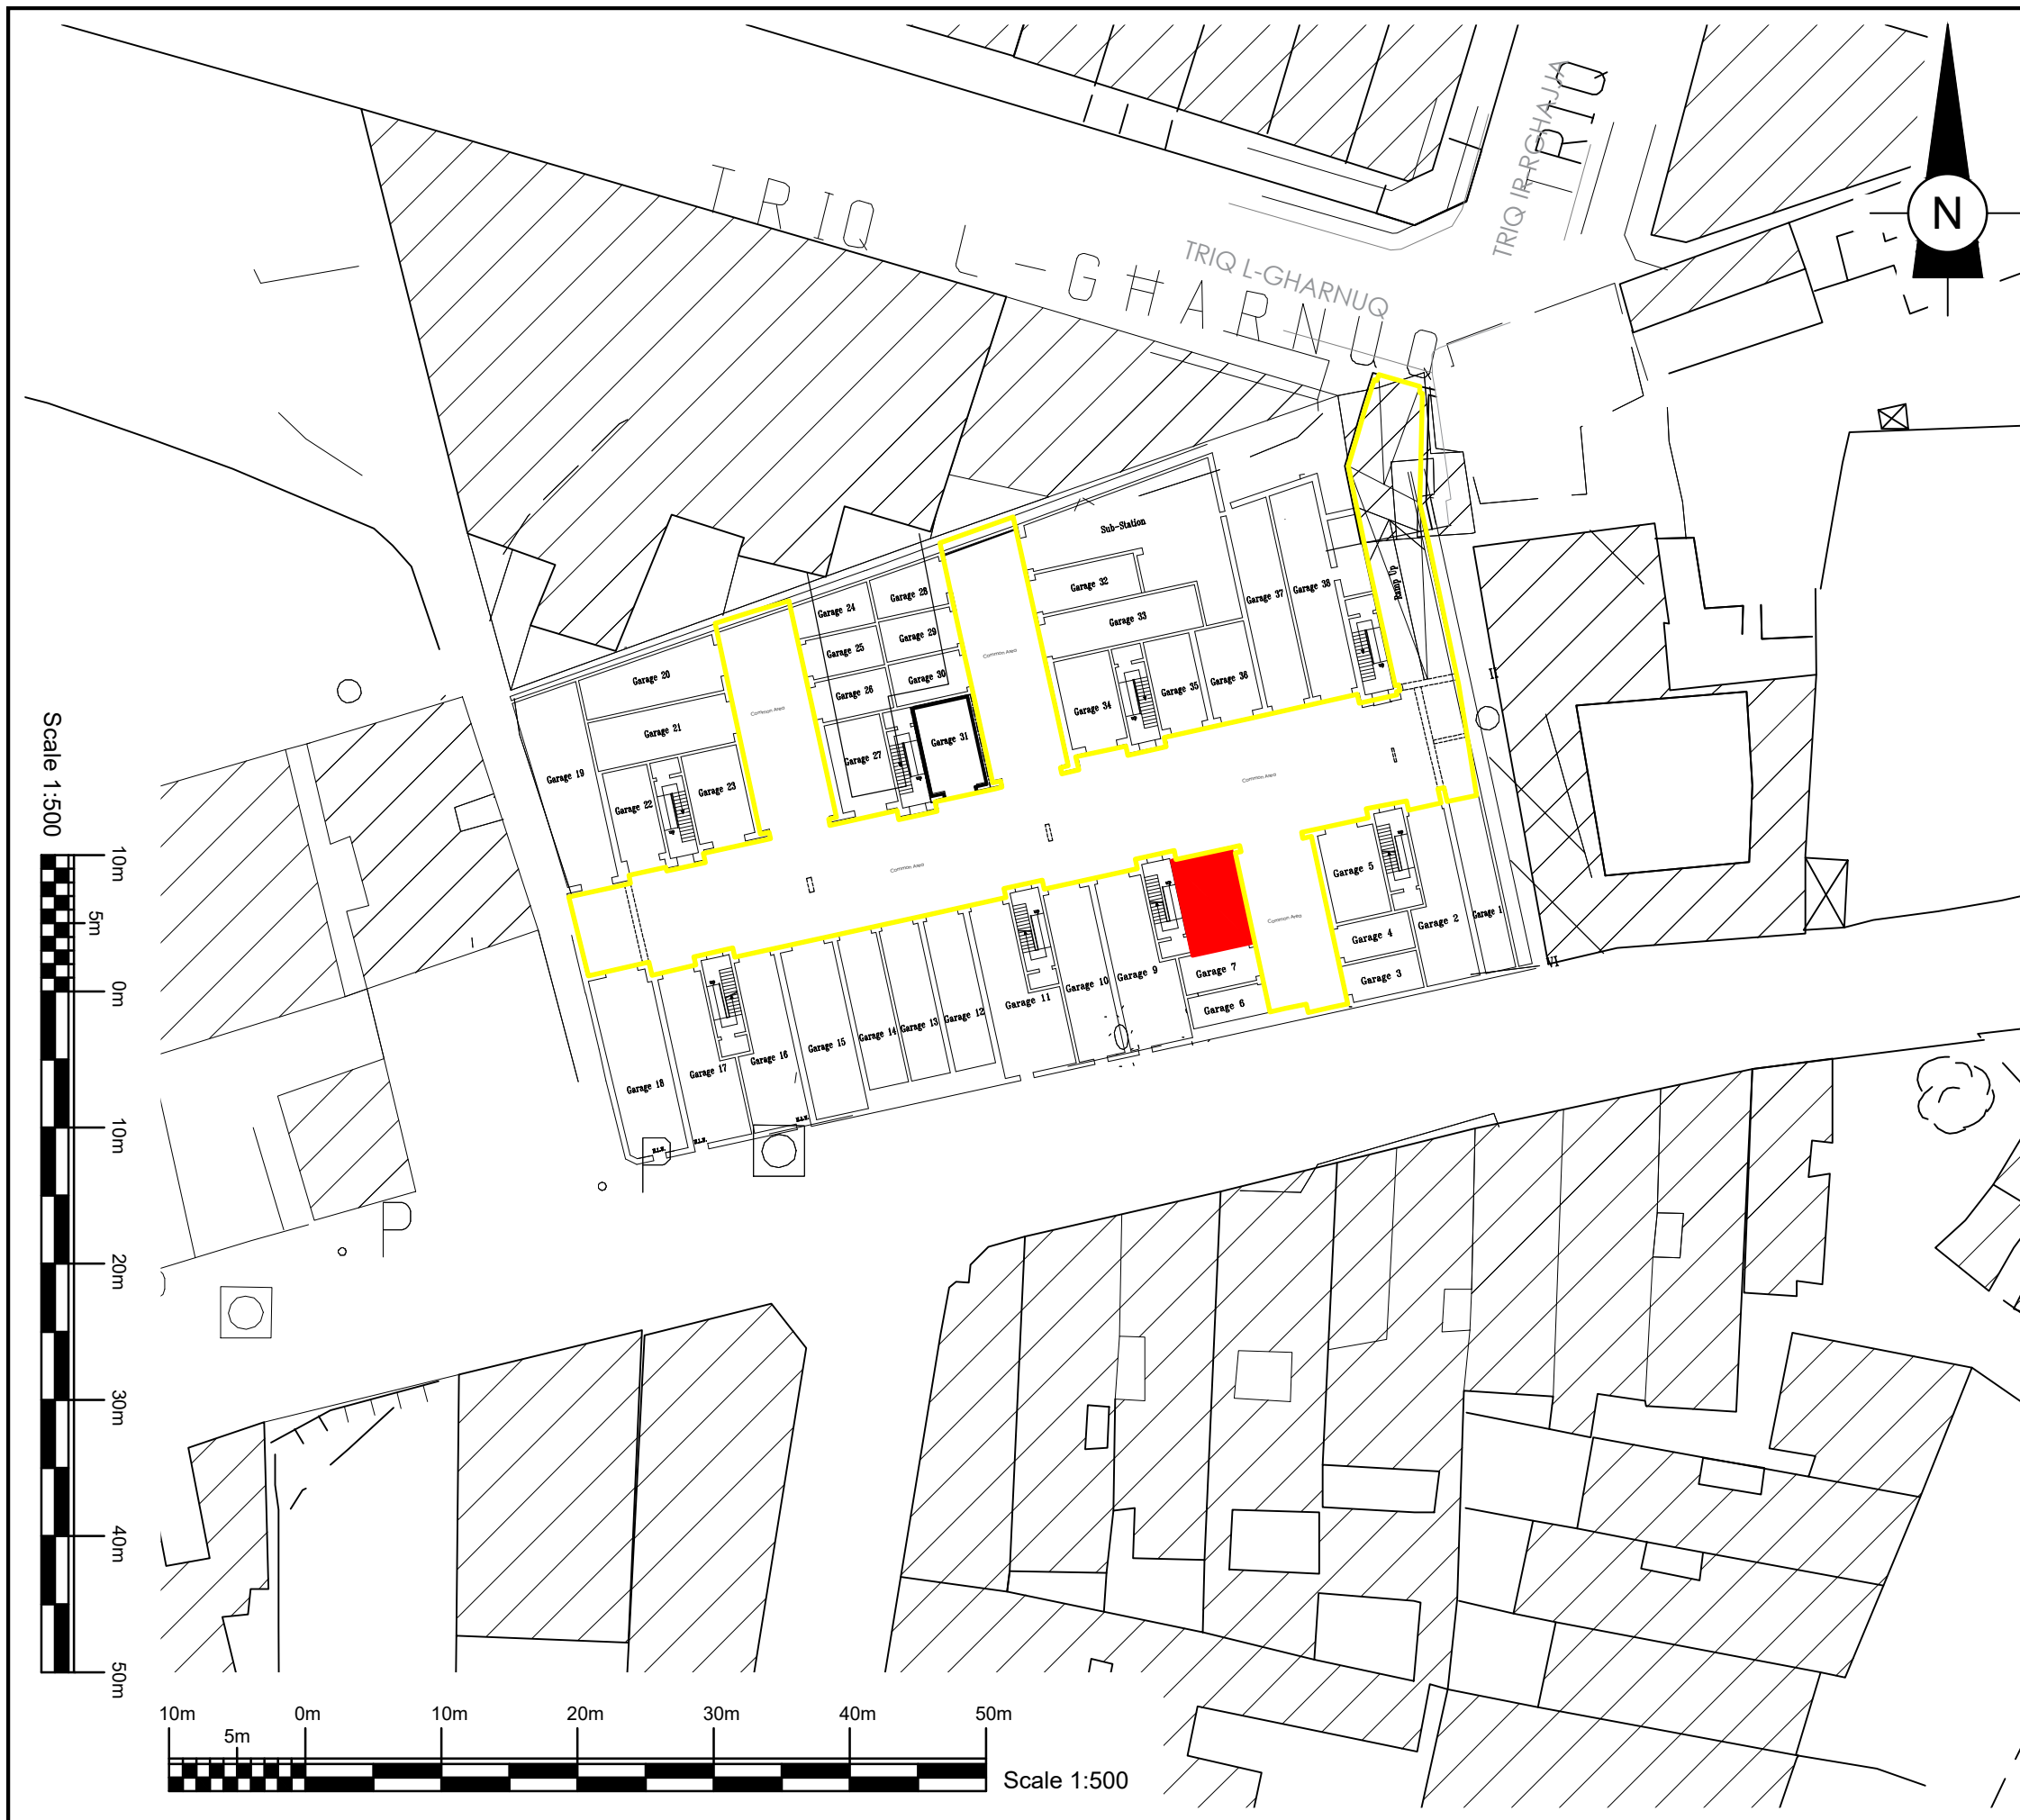

S.S. No. XXXX XXXX Scale 1:2500

Address: Garage 8,  
Triq l-Gharnuq,  
Fgura

- Ownership
- Common Parts



AWTORITA' TAD-DJAR ~ HOUSING AUTHORITY  
22, Pietro Floriani Street, Floriana FRN 1060. Tel. 2299 1000

PROJECT Sale by Tender

TITLE Block Plan

Measured on site by : Drawn by :  
Stephan Vancell Stephan Vancell

Checked by : Approved By :  
M.Cutajar G.Micallef

Scale Date  
1:500 ~ 1:2500 02/04/2026

REVISION	File No.
	HA 07 / 2001
	Drg. No.
	H.A. 523 / 2026