

Basement Level Plan

Address: Parking Space No. 1,
 Binja Joe Brincat,
 Triq il-Karmnu, Sqaq Nru.6,
 Luqa

- Parking Space Allocated
- Common Parts



PROJECT
Parking Space Allocation

TITLE
Basement Level


Measured on site by: N/A
 Drawn by: N. Canzana

Checked by: M. Cutajar
 Approved by: G. Micallef

Scale: 1:250
 Date: 25 / 03 / 2026

REVISION	File No.
	HA 2 / 2026
	Drp. No.
	H.A. 441 / 2026



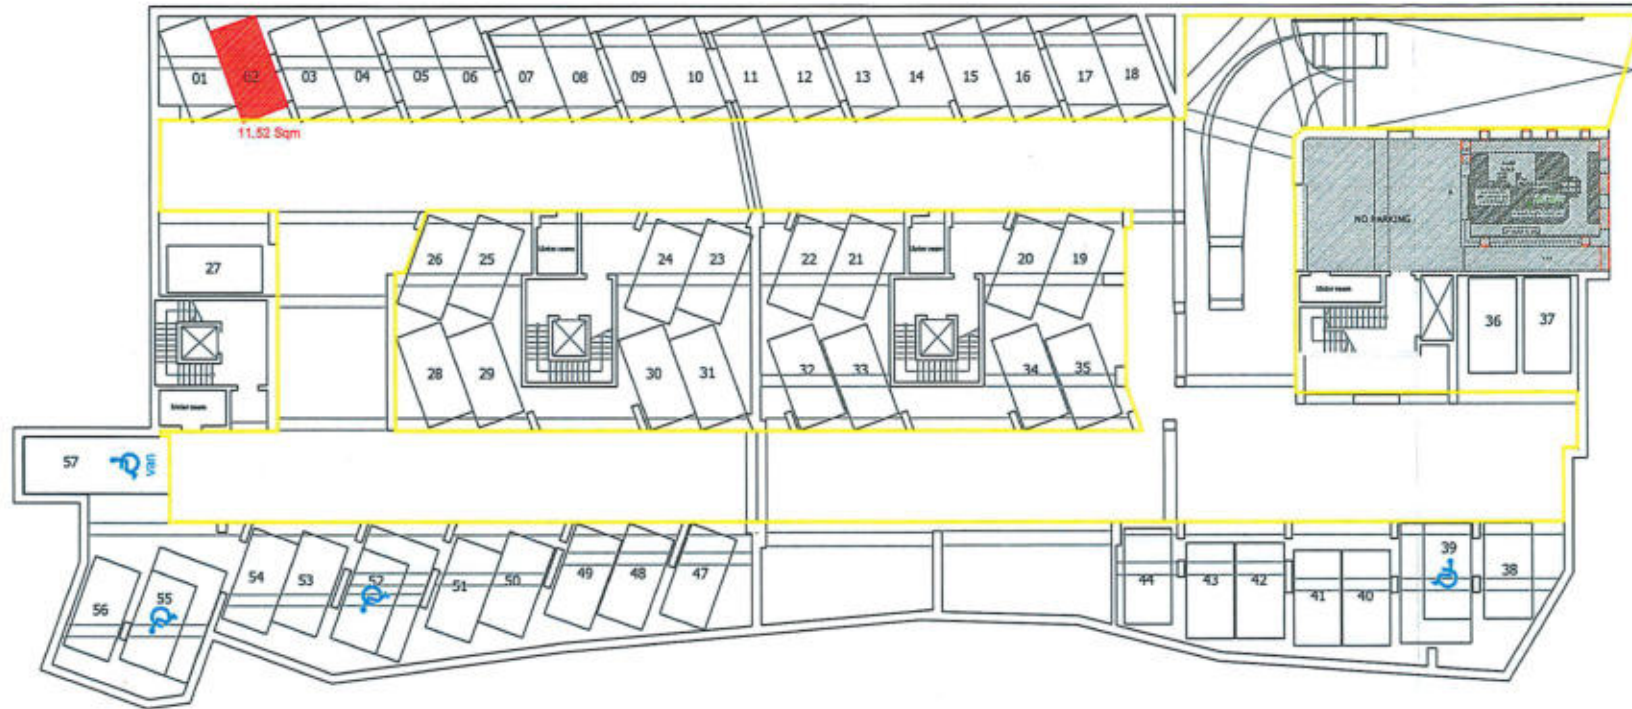

Basement Level Plan

Address: Parking Space No. 2,
 Binja Joe Brincat,
 Triq il-Karmnu, Sqaq Nru.6,
 Luqa

- Parking Space Allocated
- Common Parts



AWTORITA' TAD-DJAR - HOUSING AUTHORITY
 22, Pietro Floriani Street, Floriana FRN 1060, Tel. 2289 1000

PROJECT
 Parking Space Allocation

TITLE
 Basement Level


Measured on site by: N/A
 Drawn by: N. Caruana

Checked by: M. Cutajar
 Approved by: G. Micallef

Scale: 1:250
 Date: 25 / 03 / 2026

REVISION
 File No. HA 03 / 2026
 Drg. No. H.A. 442 / 2026



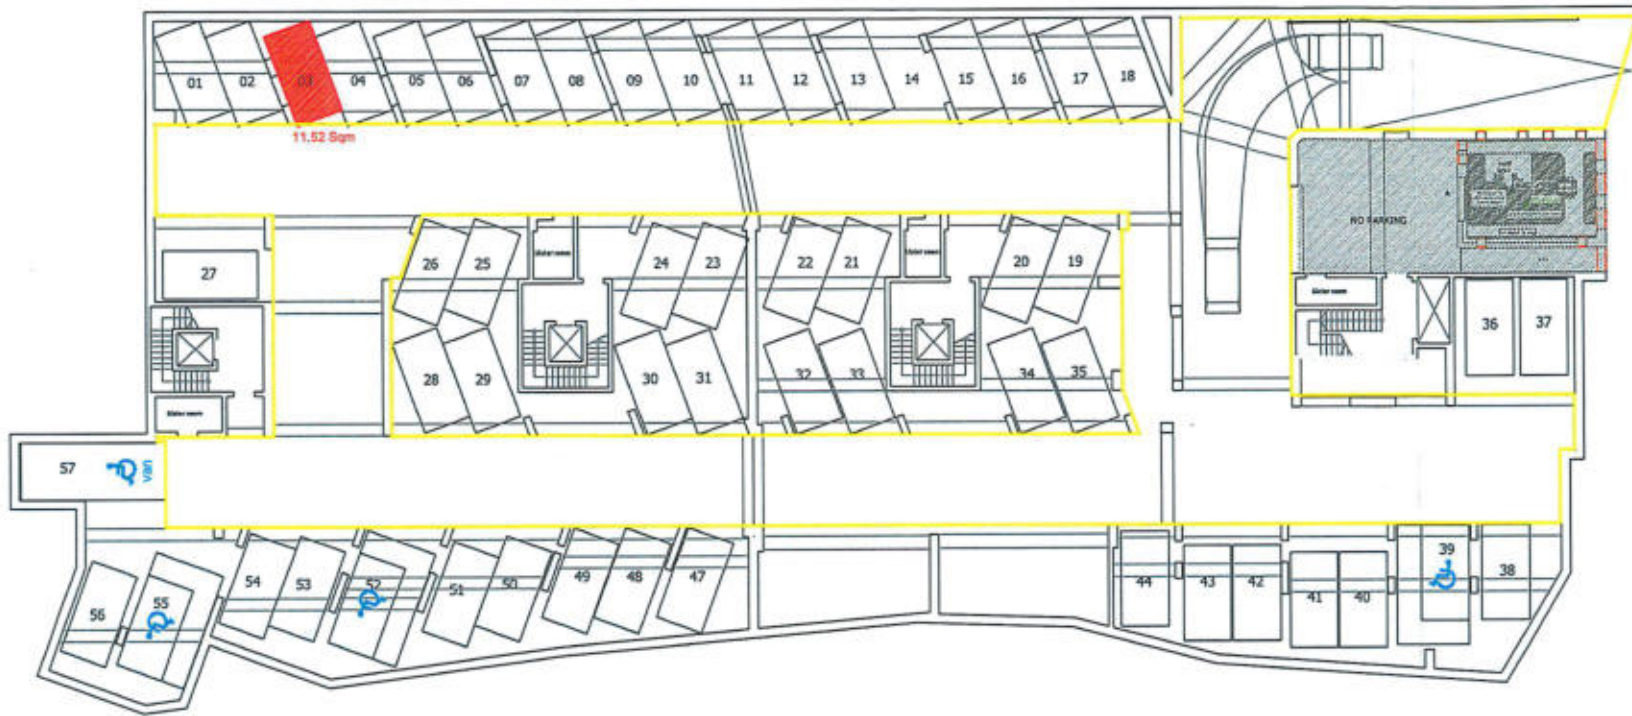

Basement Level Plan

Address: Parking Space No. 3,
 Binja Joe Brincat,
 Triq il-Karmnu, Sqaq Nru.6,
 Luqa

- Parking Space Allocated
- Common Parts



AWTORITA' TAD-DJAR - HOUSING AUTHORITY
 22, Pietro Floriani Street, Floriana FRN 1060. Tel. 2299 1000

PROJECT

Parking Space Allocation

TITLE

Basement Level

Measured on site by:
 NIA

Drawn by:
 N. Carusina

Checked by:
 M. Cutajar


Approved by:
 G. Micallef

Scale
 1:250


Date
 25 / 03 / 2026

REVISION

File No.
 HA 4 / 2026
 Dwg. No.
 H.A. 443 / 2026

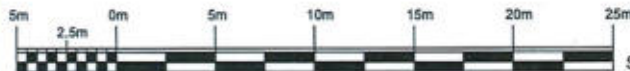

Scale 1:250

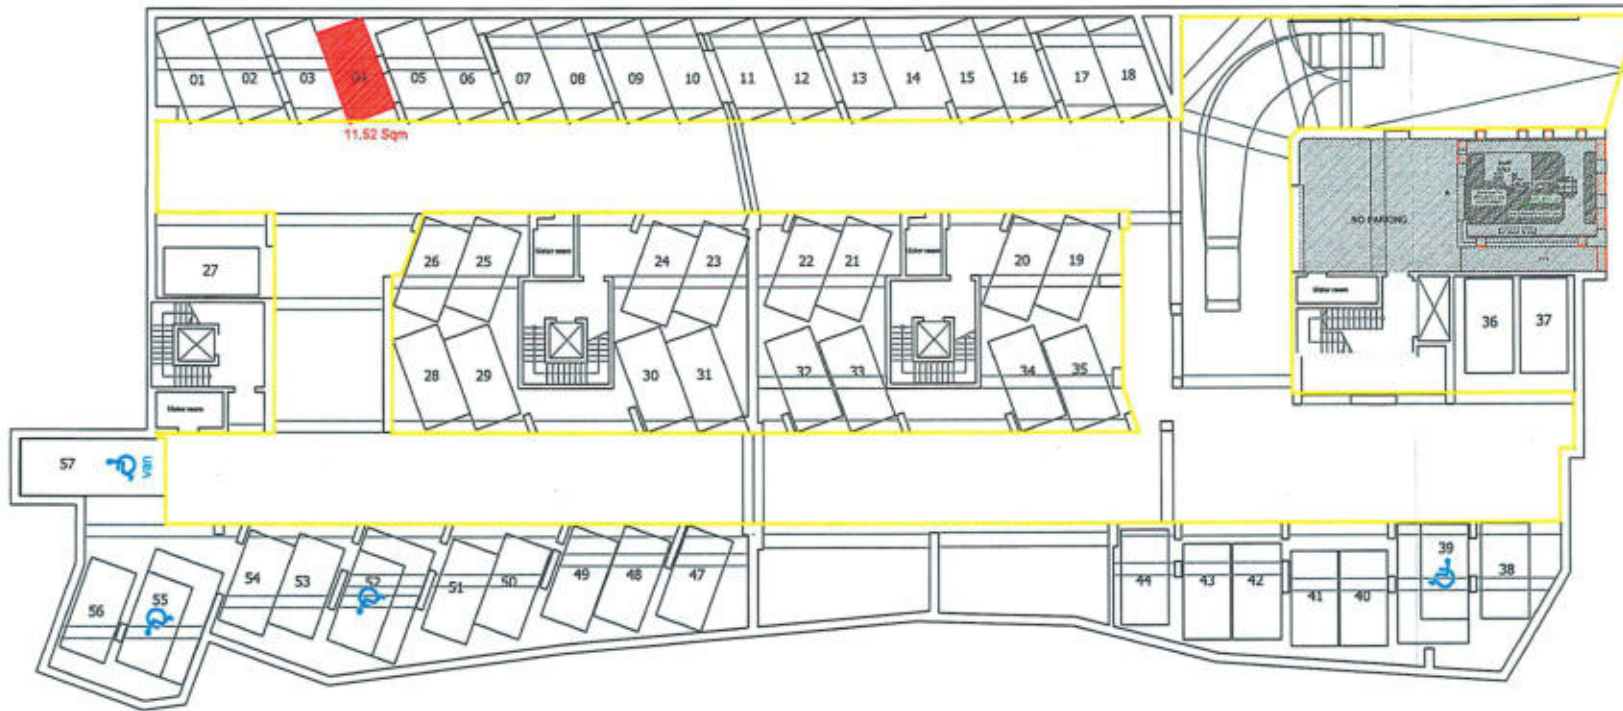

Basement Level Plan

Address: Parking Space No. 4,
 Binja Joe Brincat,
 Triq il-Karmnu, Sqaq Nru.6,
 Luqa

- Parking Space Allocated
- Common Parts



AWTORITA' TAD-DJAR - HOUSING AUTHORITY
 22, Pietro Floriani Street, Floriana FRN 1980. Tel. 2299 1000

PROJECT
 Parking Space Allocation

TITLE
 Basement Level

Measured on site by:
 N/A

Drawn by:
 N. Caruana

Checked by:
 M. Cutajar

Approved by:
 G. Micallef

Scale
 1:250


Date
 25 / 03 / 2026

REVISION

File No.
 HA 5 / 2026

Dwg. No.
 H.A. 444 / 2026



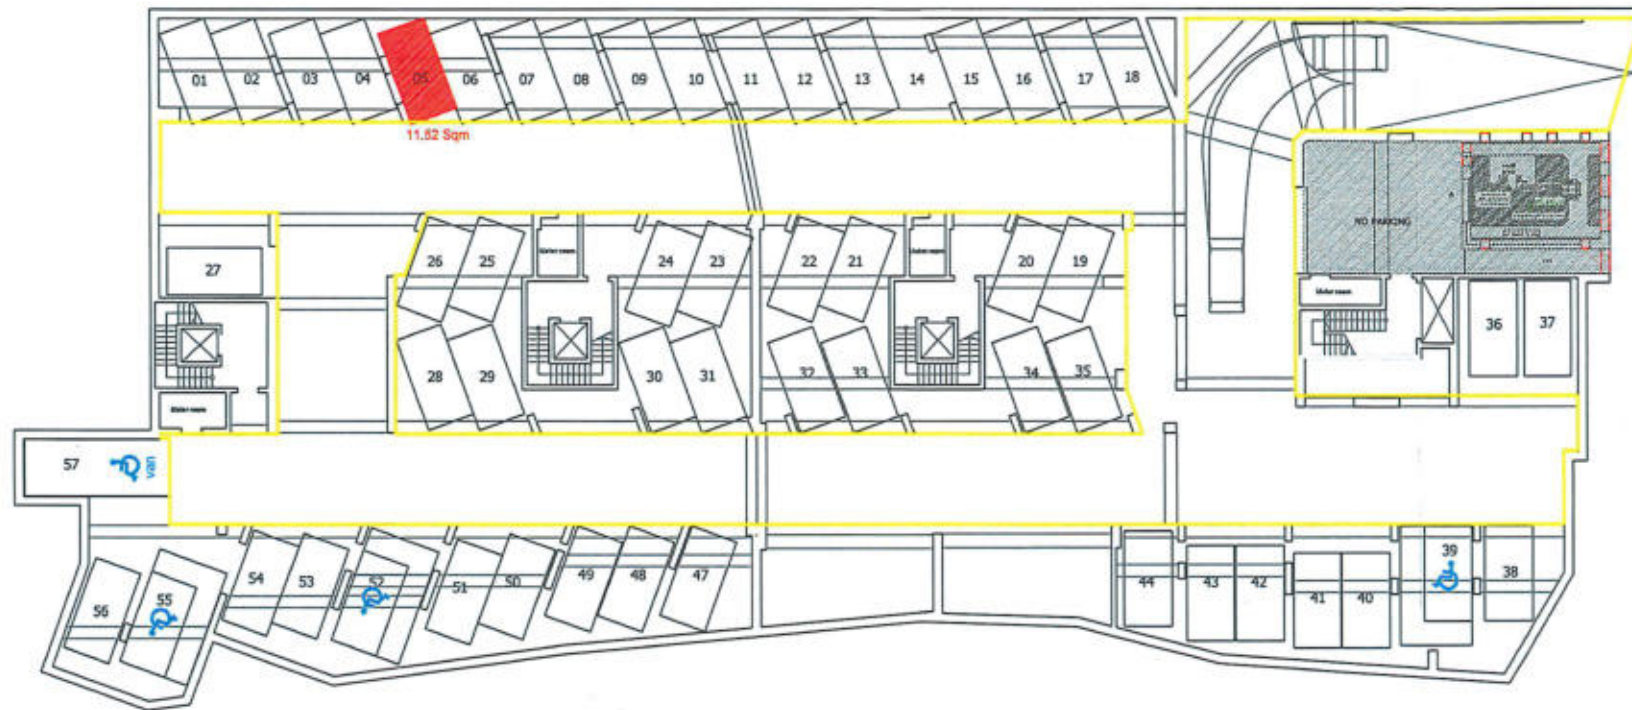

Basement Level Plan

Address: Parking Space No. 5,
 Binja Joe Brincat,
 Triq il-Karmnu, Sqaq Nru.6,
 Luqa

- Parking Space Allocated
- Common Parts



PROJECT
 Parking Space Allocation

TITLE
 Basement Level


Measured on site by: NIA
 Drawn by: N. Caruana

Checked by: M. Cutajar
 Approved by: G. Micallef

Scale: 1:250
 Date: 25 / 03 / 2026

REVISION	File No. HA 6 / 2026
	Dir. No. H.A. 446 / 2026



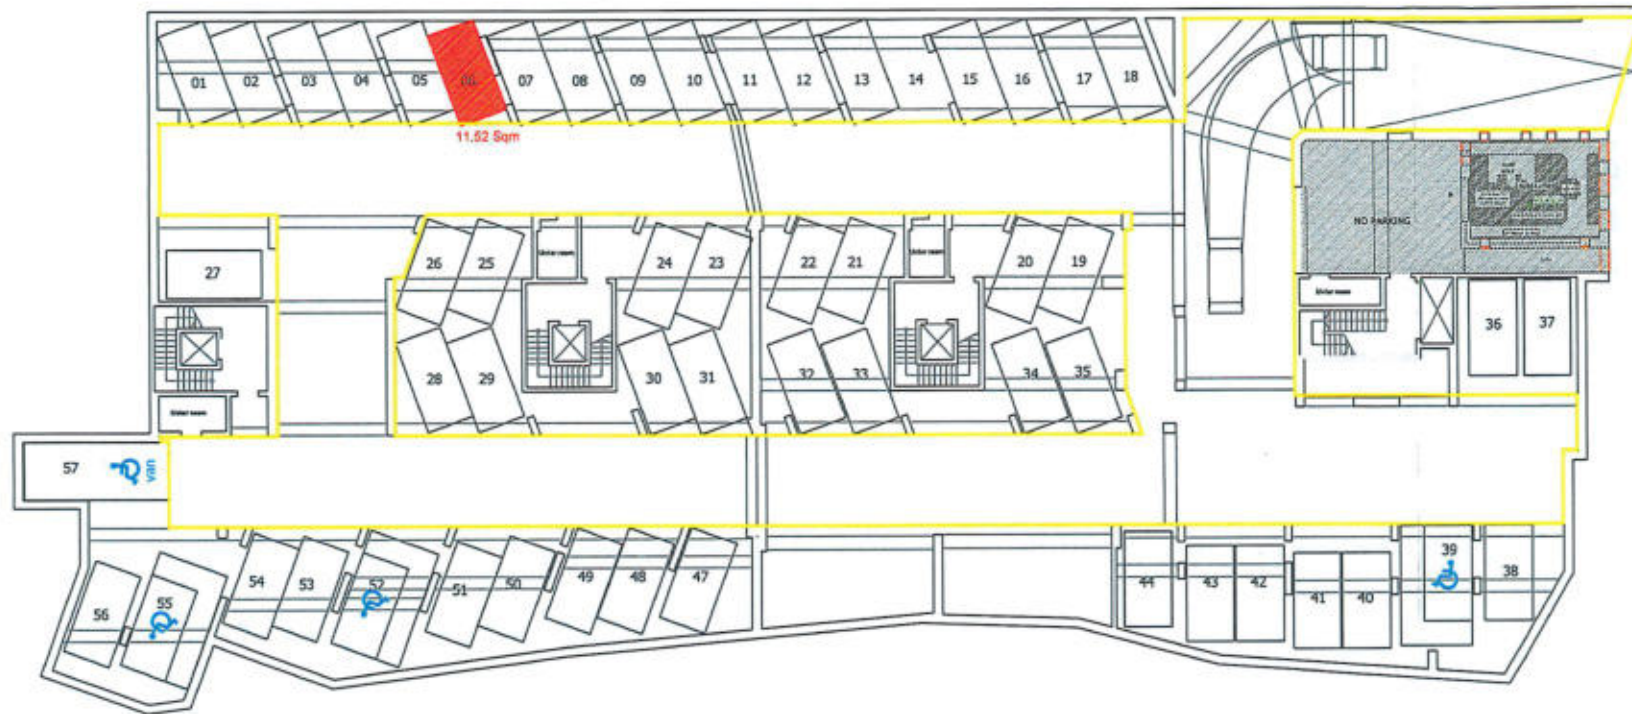

Basement Level Plan

Address: Parking Space No. 6,
 Binja Joe Brincat,
 Triq il-Karmnu, Sqaq Nru.6,
 Luqa

- Parking Space Allocated
- Common Parts



AWTORITA' TAD-DJAR - HOUSING AUTHORITY
 22, Pietro Floriani Street, Floriana FRN 1050, Tel. 2259 1000

PROJECT
Parking Space Allocation


TITLE
Basement Level


Measured on site by: N/A
 Drawn by: N. Caruana

Checked by: M. Cutajar
 Approved by: G. Micallef

Scale: 1:250
 Date: 25 / 03 / 2026

REVISION
 File No. HA 7 / 2026
 Dwg. No. H.A. 446 / 2026

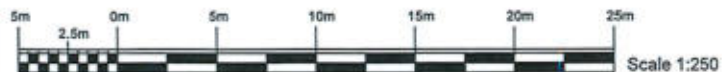

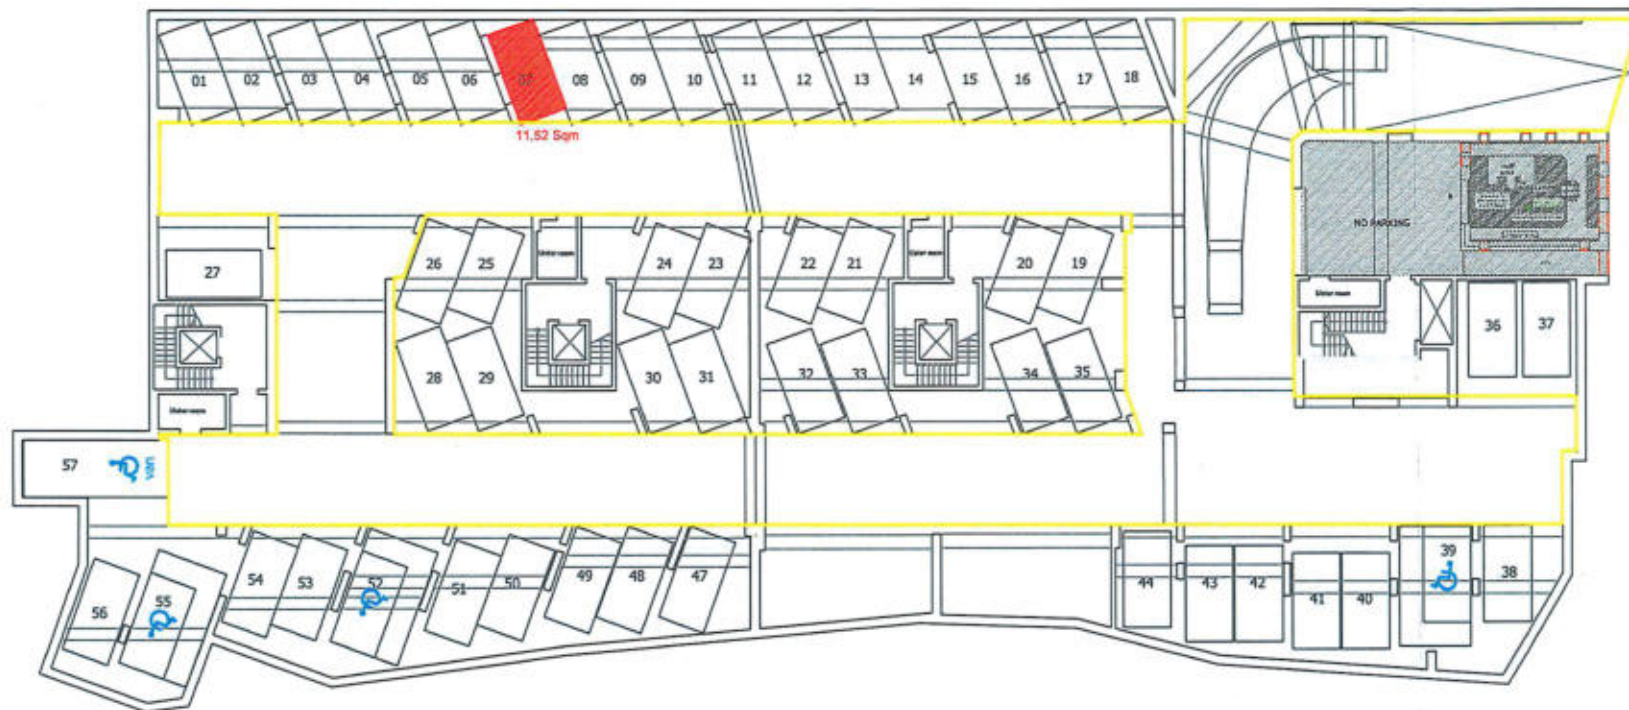

Basement Level Plan

Address: Parking Space No. 7,
 Binja Joe Brincat,
 Triq il-Karmnu, Sqaq Nru.6,
 Luqa

- Parking Space Allocated
- Common Parts



AWTORITA' TAD-DJAR - HOUSING AUTHORITY
 22, Plazo Floriani Street, Floriana FRN 1050, Tel. 2299 1000

PROJECT
 Parking Space Allocation

TITLE
 Basement Level


Measured on site by: N/A
 Drawn by: N. Caruana

Checked by: M. Cutajar
 Approved by: G. Micallef

Scale: 1:250
 Date: 25 / 03 / 2026

REVISION
 File No. HA 8 / 2026
 Drg. No. H.A. 447 / 2026



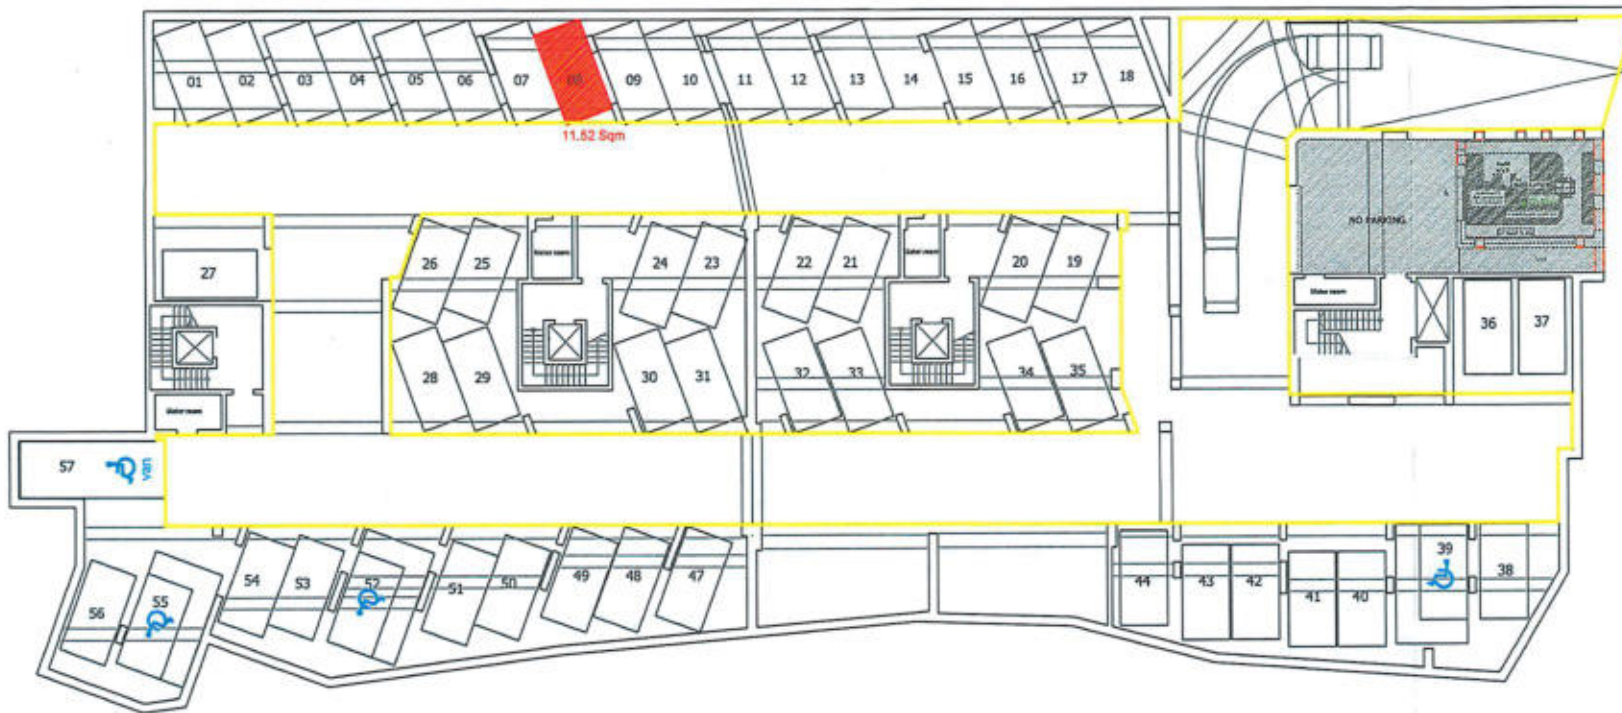

Basement Level Plan

Address: Parking Space No. 8,
Binja Joe Brincat,
Triq il-Karmnu, Sqaq Nru.6,
Luqa

- Parking Space Allocated
- Common Parts



AWTORITA' TAD-DJAR - HOUSING AUTHORITY
22, Pietri Floriani Street, Floriana FRN 1560, Tel. 2299 1000

PROJECT
Parking Space Allocation

TITLE
Basement Level

Measured on site by:
N/A

Drawn by:
N. Caruana

Checked by:
M. Cutajar

Approved by:
G. Micallef


Scale
1:250

Date
25 / 03 / 2026

REVISION

File No.
HA 9 / 2026
Drg. No.
H.A. 448 / 2026



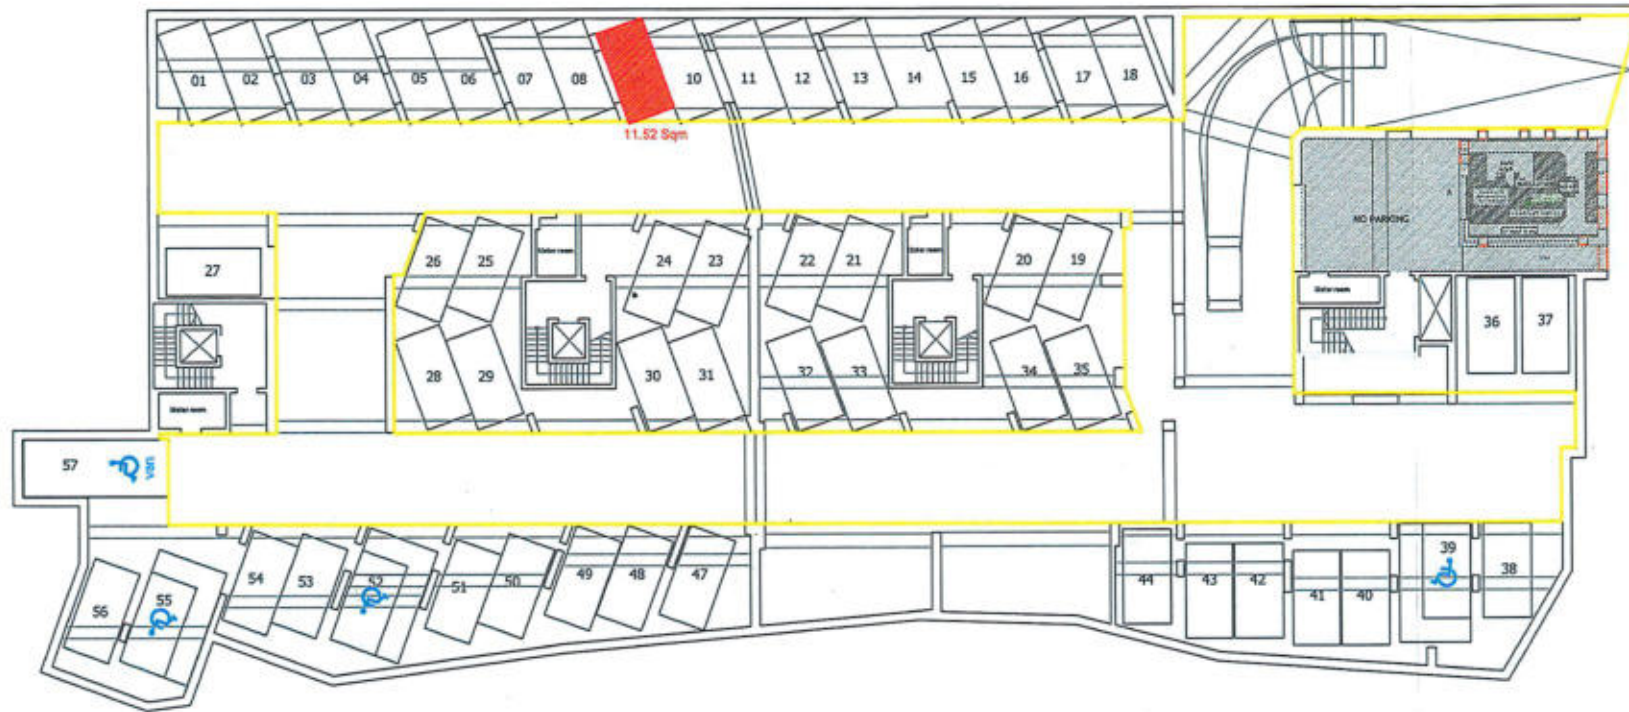

Basement Level Plan

Address: Parking Space No. 9,
 Binja Joe Brincat,
 Triq il-Karmnu, Sqaq Nru.6,
 Luqa

- Parking Space Allocated
- Common Parts



AWTORITA' TAD-DJAR - HOUSING AUTHORITY
 22, Pietru Fenech Street, Floriana FRN 1005, Tel. 2299 1000

PROJECT
 Parking Space Allocation


TITLE
 Basement Level


Measured on site by: N/A
 Drawn by: N. Caruana

Checked by: M. Cutajar
 Approved by: G. Micallef

Scale: 1:250
 Date: 25 / 03 / 2026

REVISION
 File No. HA 10 / 2026
 Dwg. No. H.A. 449 / 2026

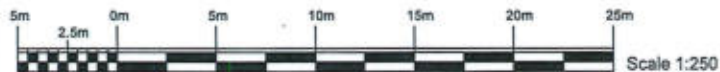

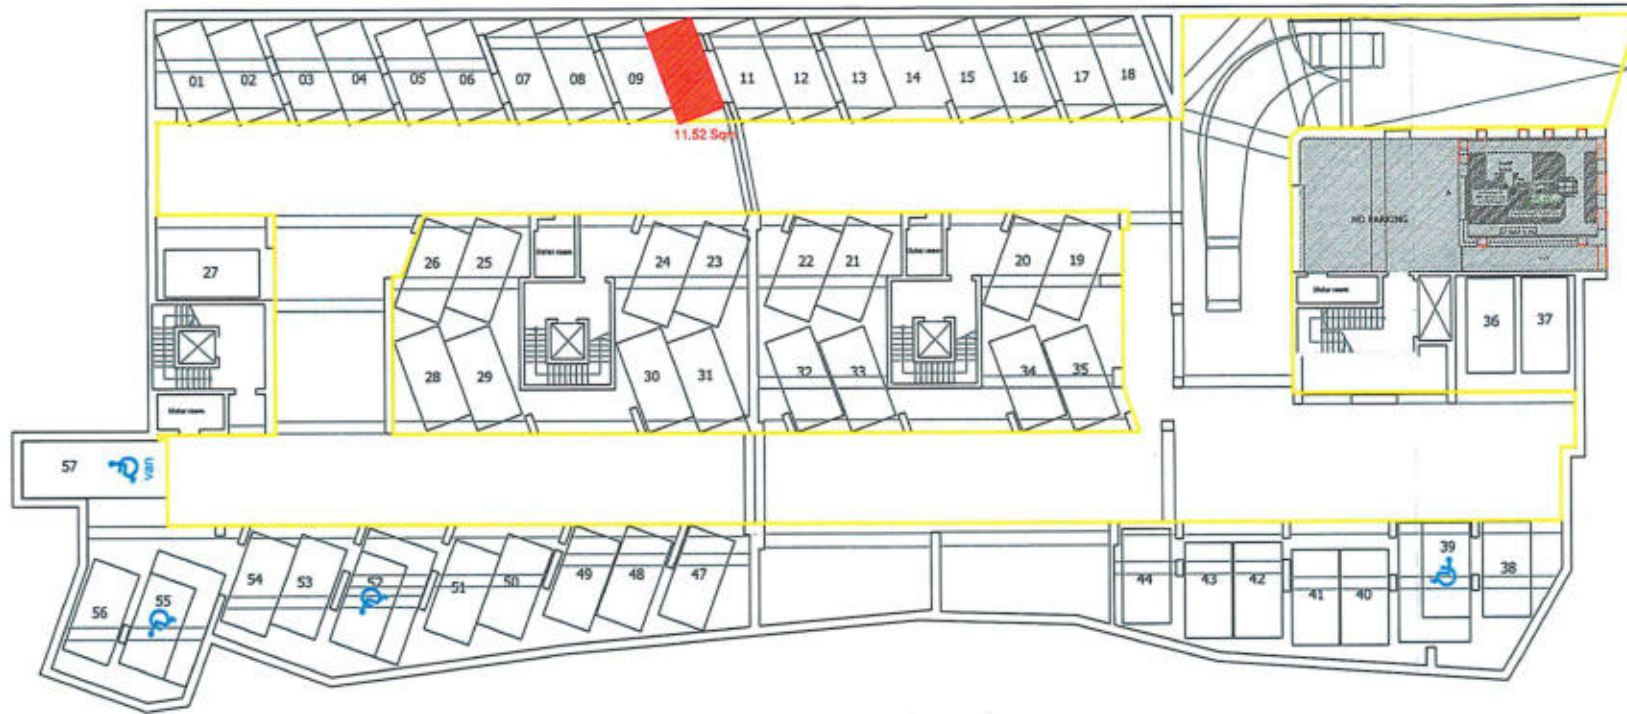

Basement Level Plan

Address: Parking Space No. 10,
 Binja Joe Brincat,
 Triq il-Karmnu, Sqaq Nru.6,
 Luqa

- Parking Space Allocated
- Common Parts



AWTORITA' TAD-DJAR - HOUSING AUTHORITY
 22, Pjazza Floriani Street, Floriana FRN 1050. Tel. 2299 1000

PROJECT
 Parking Space Allocation

TITLE
 Basement Level


Measured on site by: N/A
 Drawn by: N. Caruana

Checked by: M. Culejjar
 Approved by: G. Micallef

Scale: 1:250
 Date: 25 / 03 / 2026

REVISION
 File No: HA 11 / 2026
 Orig. No: H.A. 450 / 2026



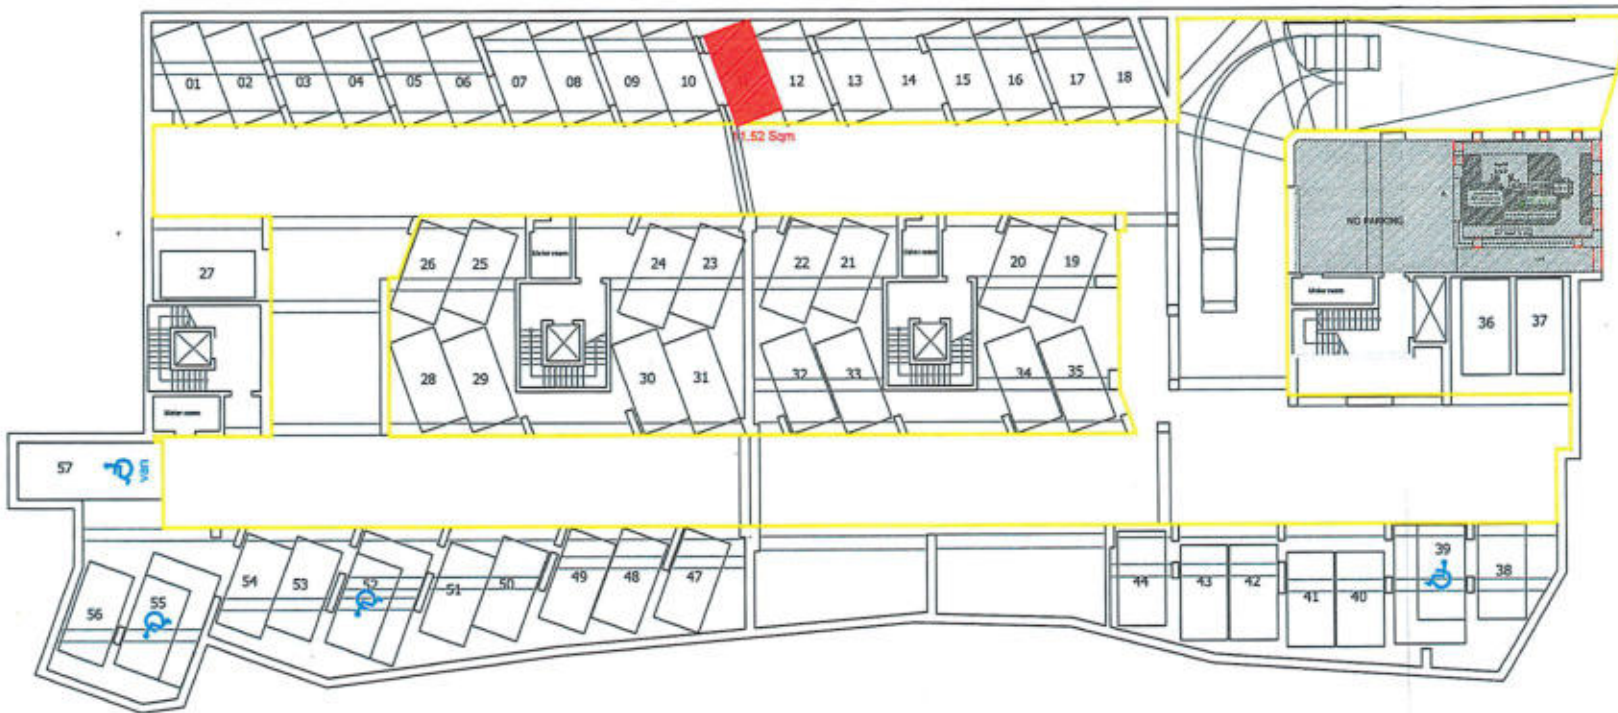

Basement Level Plan

Address: Parking Space No. 11,
 Binja Joe Brincat,
 Triq il-Karmnu, Sqaq Nru.6,
 Luqa

- Parking Space Allocated
- Common Parts



AWTORITA' TAD-DJAR - HOUSING AUTHORITY
 22, Pietro Floriani Street, Floriana FRN 1060. Tel. 2299 1000

PROJECT
 Parking Space Allocation

TITLE
 Basement Level

Measured on site by:
 N/A

Drawn by:
 N. Caruana

Checked by:
 M. Cutajar

Approved by:
 G. Micallef

Scale
 1:250


Date
 25 / 03 / 2025

REVISION

File No.
 HA 12 / 2025
 Dwg. No.
 H.A. 451 / 2025



Scale 1:250

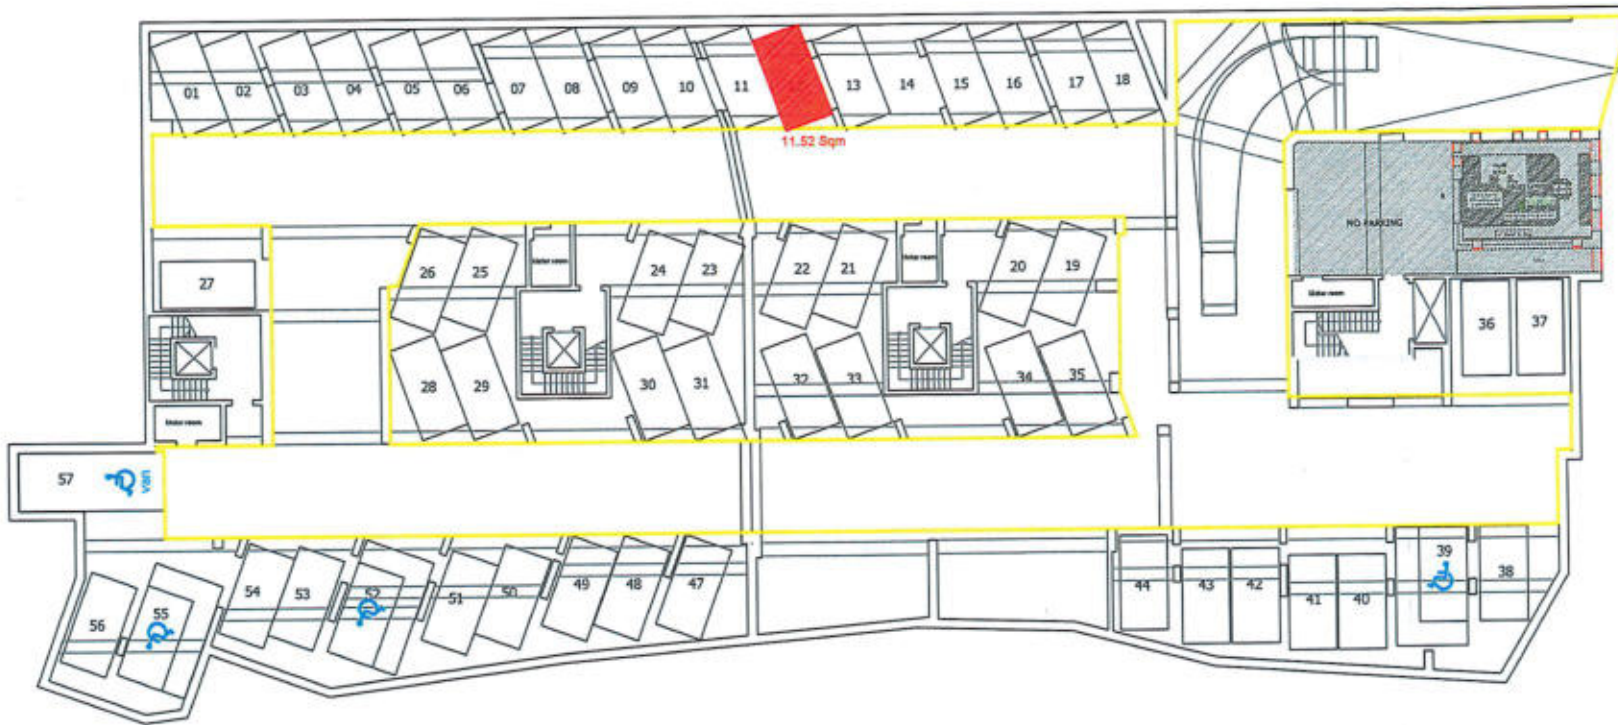

Basement Level Plan

Address: Parking Space No. 12,
 Binja Joe Brincat,
 Triq il-Karmnu, Sqaq Nru.6,
 Luqa


- Parking Space Allocated
- Common Parts



AWTORITA' TAD-DJAR - HOUSING AUTHORITY
 22, Pietro Floriani Street, Floriana FRN 1060. Tel. 2299 1000

PROJECT	
Parking Space Allocation	
TITLE	
Basement Level	
Measured on site by:	Drawn by:
N/A	N. Caruana
Checked by:	Approved by:
M. Cutajar	G. Micallef
Scale	Date
1:250	25 / 03 / 2026
REVISION	File No.
	HA 13 / 2026
	Dwg. No.
	H.A. 452 / 2026



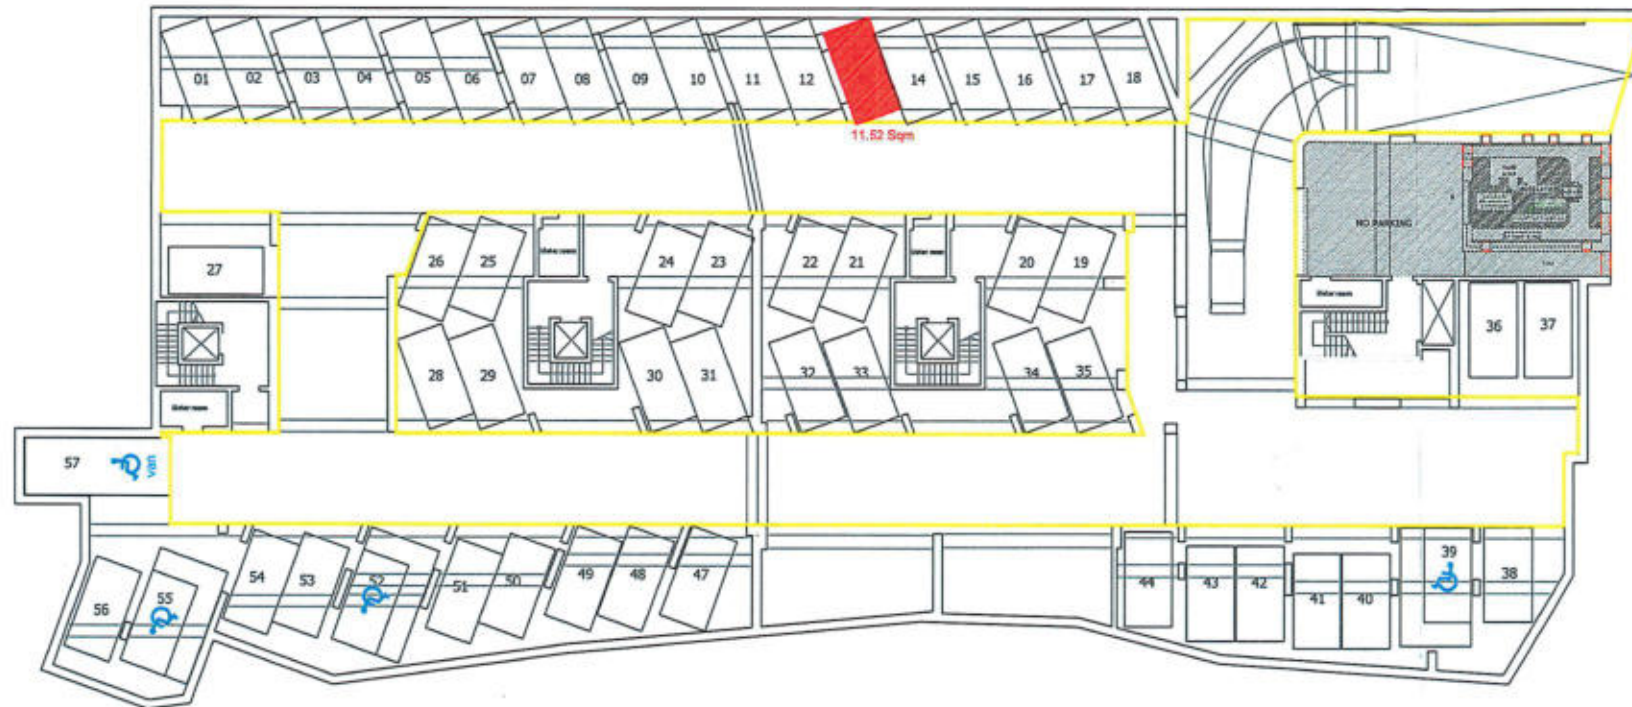

Basement Level Plan

Address: Parking Space No. 13,
 Binja Joe Brincat,
 Triq il-Karmnu, Sqaq Nru.6,
 Luqa

- Parking Space Allocated
- Common Parts



AWTORITA' TAD-DJAR - HOUSING AUTHORITY
 22, Pjazza Floriana Street, Floriana FRN 1080. Tel. 2259 1000

PROJECT
 Parking Space Allocation

TITLE
 Basement Level

Measured on site by:
 N/A

Drawn by:
 N. Canzana

Checked by:
 M. Cutajar


Approved by:
 G. Micallef

Scale
 1:250

Date
 25 / 03 / 2026

REVISION	File No.
	HA 14 / 2026
	Orig. No.
	H.A. 453 / 2026



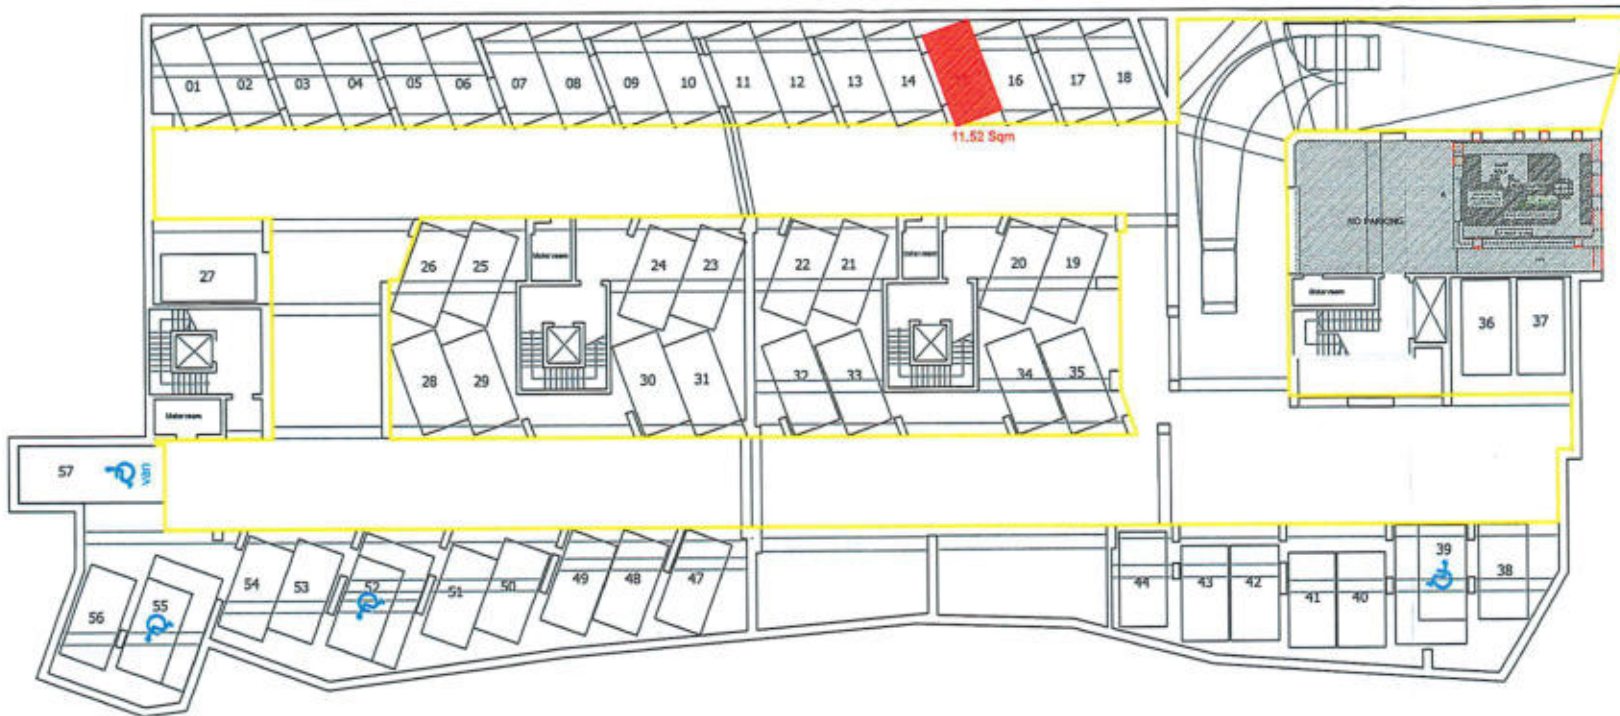

Basement Level Plan

Address: Parking Space No. 15,
Binja Joe Brincat,
Triq il-Karmnu, Sqaq Nru.6,
Luqa

- Parking Space Allocated
- Common Parts



AWTORITA' TAD-DJAR - HOUSING AUTHORITY
22, Pietro Floriani Street, Floriana FRN 1060, Tel. 2299 1000

PROJECT
Parking Space Allocation

TITLE
Basement Level

Measured on site by:
N/A

Drawn by:
N. Caruana

Checked by:
M. Cutajar

Approved by:
G. Micallef


Scale
1:250

Date
25 / 03 / 2026

REVISION

File No.
HA 15 / 2026
Drg. No.
H.A. 454 / 2026



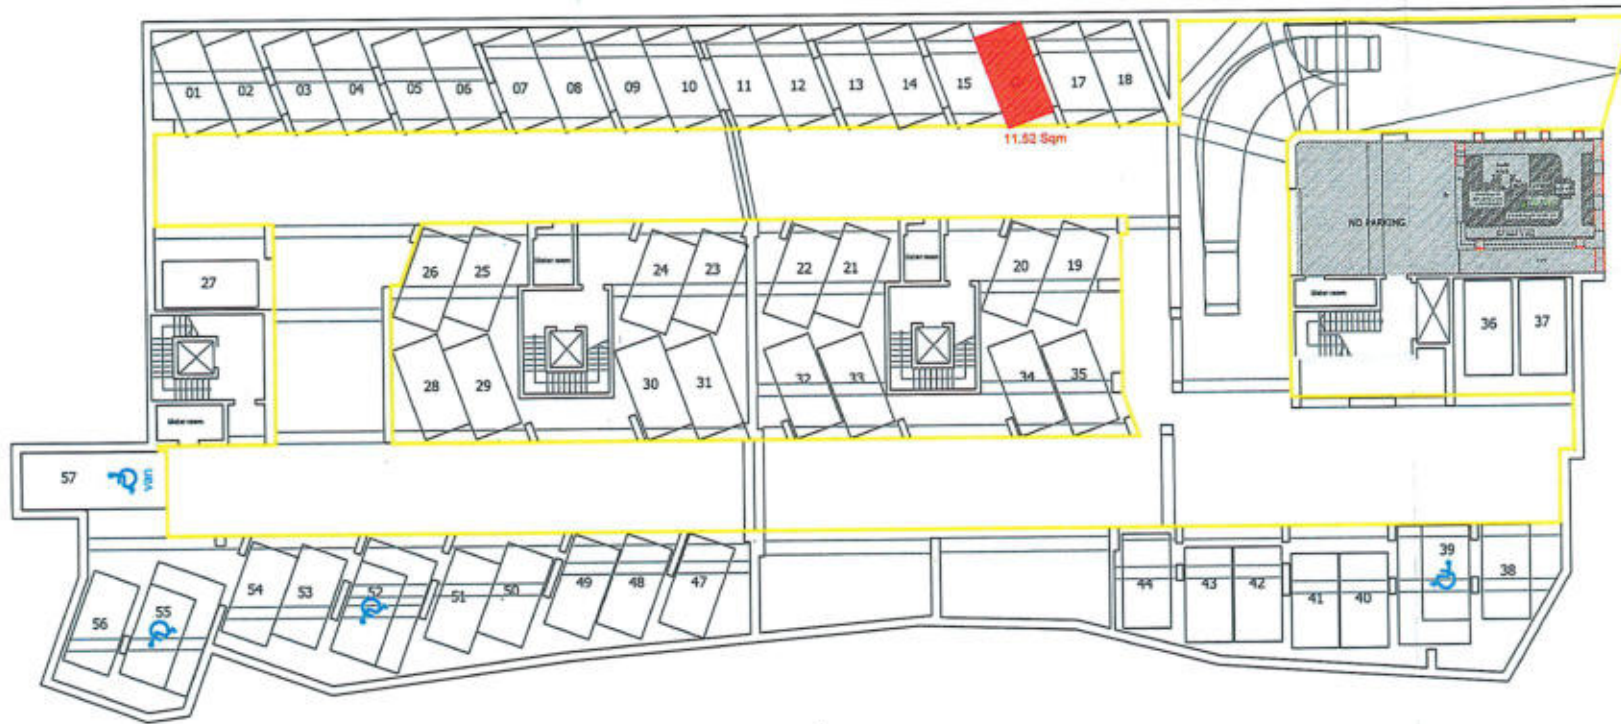

Basement Level Plan

Address: Parking Space No. 16,
Binja Joe Brincat,
Triq il-Karmnu, Sqaq Nru.6,
Luqa

- Parking Space Allocated
- Common Parts



AWTORITA' TAD-DJAR - HOUSING AUTHORITY
22, Pietro Floriani Street, Floriana FRN 1050, Tel. 2299 1000

PROJECT
Parking Space Allocation

TITLE
Basement Level


Measured on site by: N/A
Drawn by: N. Caruana

Checked by: M. Cutajar
Approved by: G. Micallef

Scale: 1:250
Date: 25 / 03 / 2026

REVISION
File No. HA 16 / 2026
Drg. No. H.A. 455 / 2026



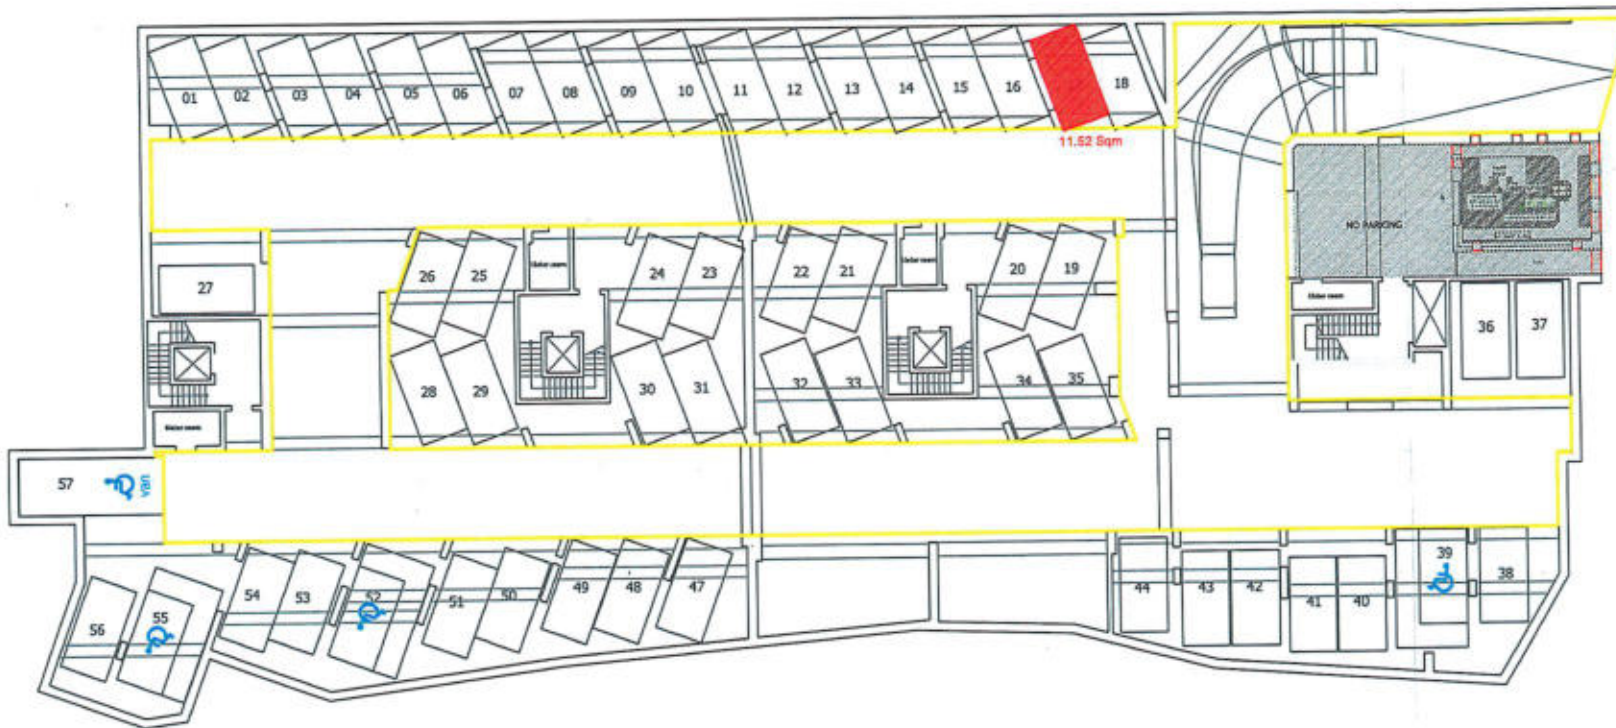

Basement Level Plan

Address: Parking Space No. 17,
 Binja Joe Brincat,
 Triq il-Karmnu, Sqaq Nru.6,
 Luqa


- Parking Space Allocated
- Common Parts



AWTORITA' TAD-DJAR - HOUSING AUTHORITY
 22, Pietro Floriani Street, Floriana FRN 1050. Tel. 2299 1000

PROJECT	
Parking Space Allocation	
TITLE	
Basement Level	
Measured on site by:	Drawn by:
N/A	N. Caruana
Checked by:	Approved by:
M. Cutajar	G. Micallef
Scale	Date
1:250	25 / 03 / 2025
REVISION	File No.
	HA 17 / 2025
	Org. No.
	H.A. 456 / 2025



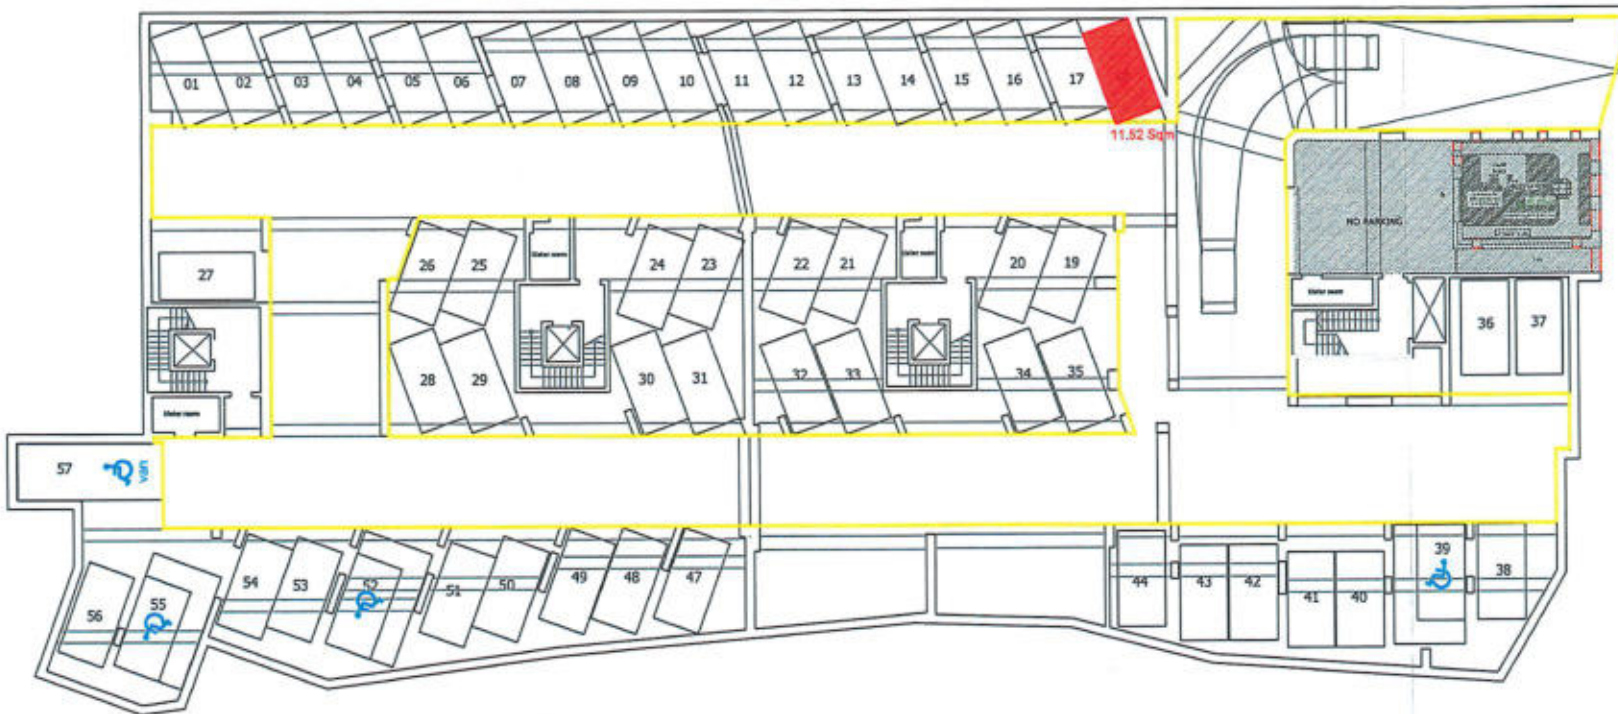

Basement Level Plan

Address: Parking Space No. 18,
Binja Joe Brincat,
Triq il-Karmnu, Sqaq Nru.6,
Luqa

- Parking Space Allocated
- Common Parts



AWTORITA' TAD-DJAR – HOUSING AUTHORITY
22, Pietro Floriani Street, Floriana FRN 1050. Tel. 2299 1000

PROJECT
Parking Space Allocation

TITLE
Basement Level

Measured on site by:
N/A

Drawn by:
N. Caruana

Checked by:
M. Cutajar

Approved by:
G. Micallef


Scale
1:250

Date
25 / 03 / 2026

REVISION

File No.
HA. 18 / 2026
Drg. No.
H.A. 457 / 2026



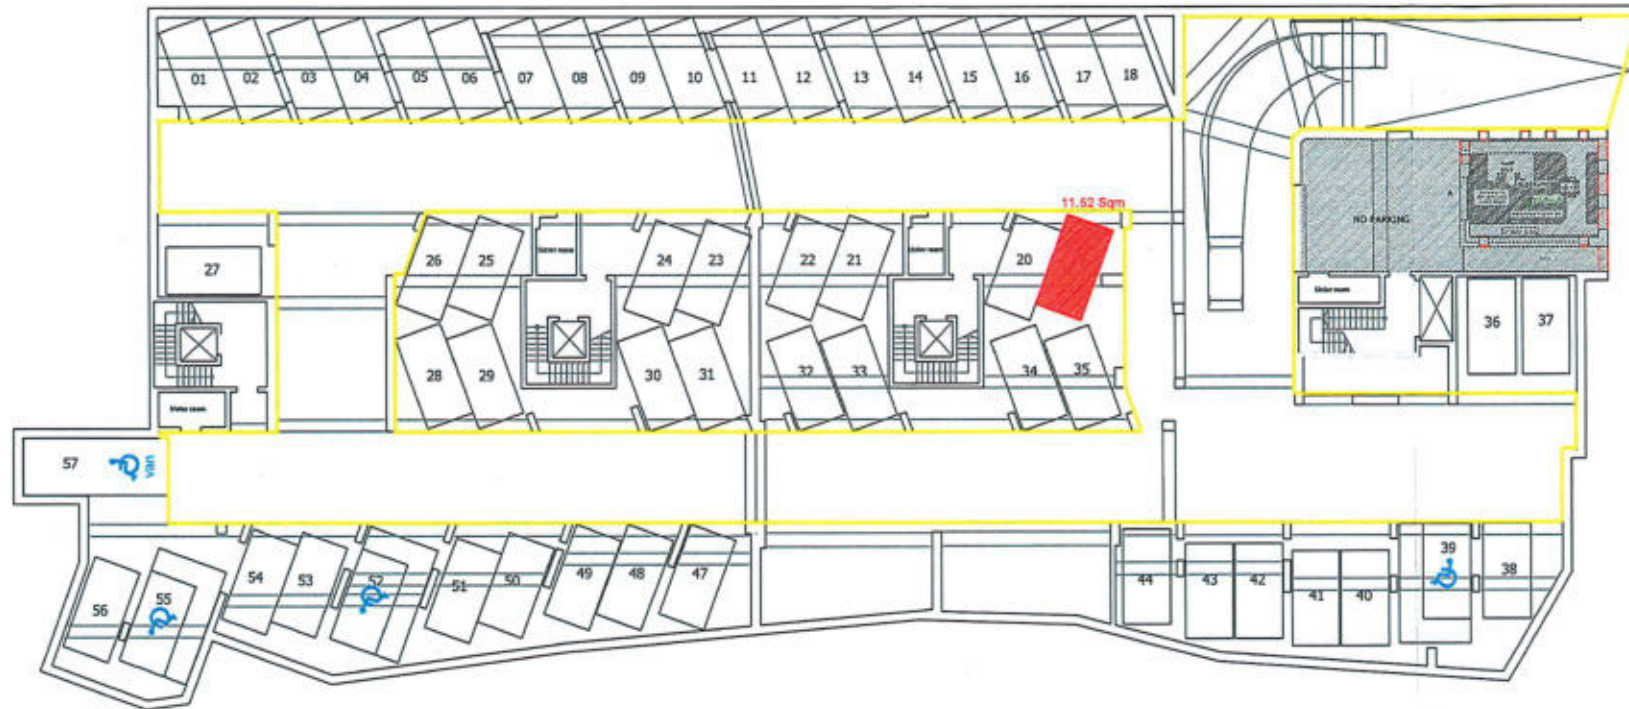

Basement Level Plan

Address: Parking Space No. 19,
 Binja Joe Brincat,
 Triq il-Karmnu, Sqaq Nru.6,
 Luqa

- Parking Space Allocated
- Common Parts



AWTORITA' TAD-DJAR - HOUSING AUTHORITY
 22, Pjazza Florjani Street, Florjana FRN 1005, Tel. 2289 1000

PROJECT

Parking Space Allocation

TITLE

Basement Level


Measured on site by: N/A
 Drawn by: N. Canuana

Checked by: M. Cutajar
 Approved by: G. Micallef

Scale: 1:250
 Date: 25 / 03 / 2026

REVISION	File No. HA 19 / 2026
	Drp. No. H.A. 458 / 2026



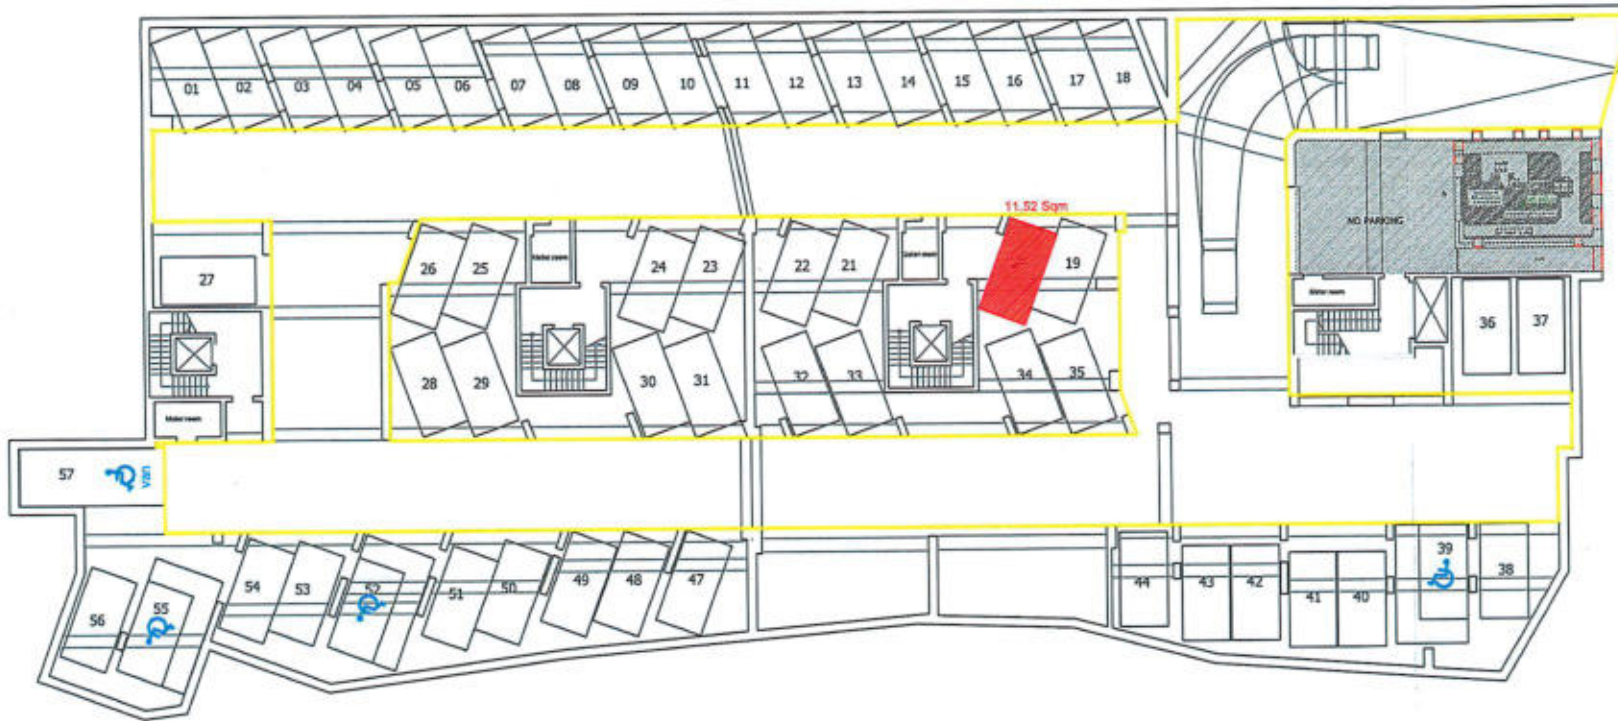

Basement Level Plan

Address: Parking Space No. 20,
 Binja Joe Brincat,
 Triq il-Karmnu, Sqaq Nru.6,
 Luqa

- Parking Space Allocated
- Common Parts



AWTORITA' TAD-DJAR - HOUSING AUTHORITY
 22, Pietro Floriani Street, Floriana FRN 1565, Tel. 2239 1000

PROJECT

Parking Space Allocation

TITLE

Basement Level

Measured on site by:
 N/A

Drawn by:
 N. Canzana

Checked by:
 M. Culajar


Approved by:
 G. Micallef

Scale
 1:250


Date
 25 / 03 / 2026

REVISION

File No.
 HA 20 / 2026
 Drg. No.
 H.A. 459 / 2026

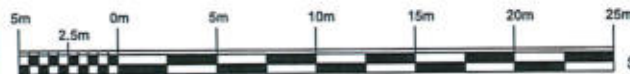

Scale 1:250

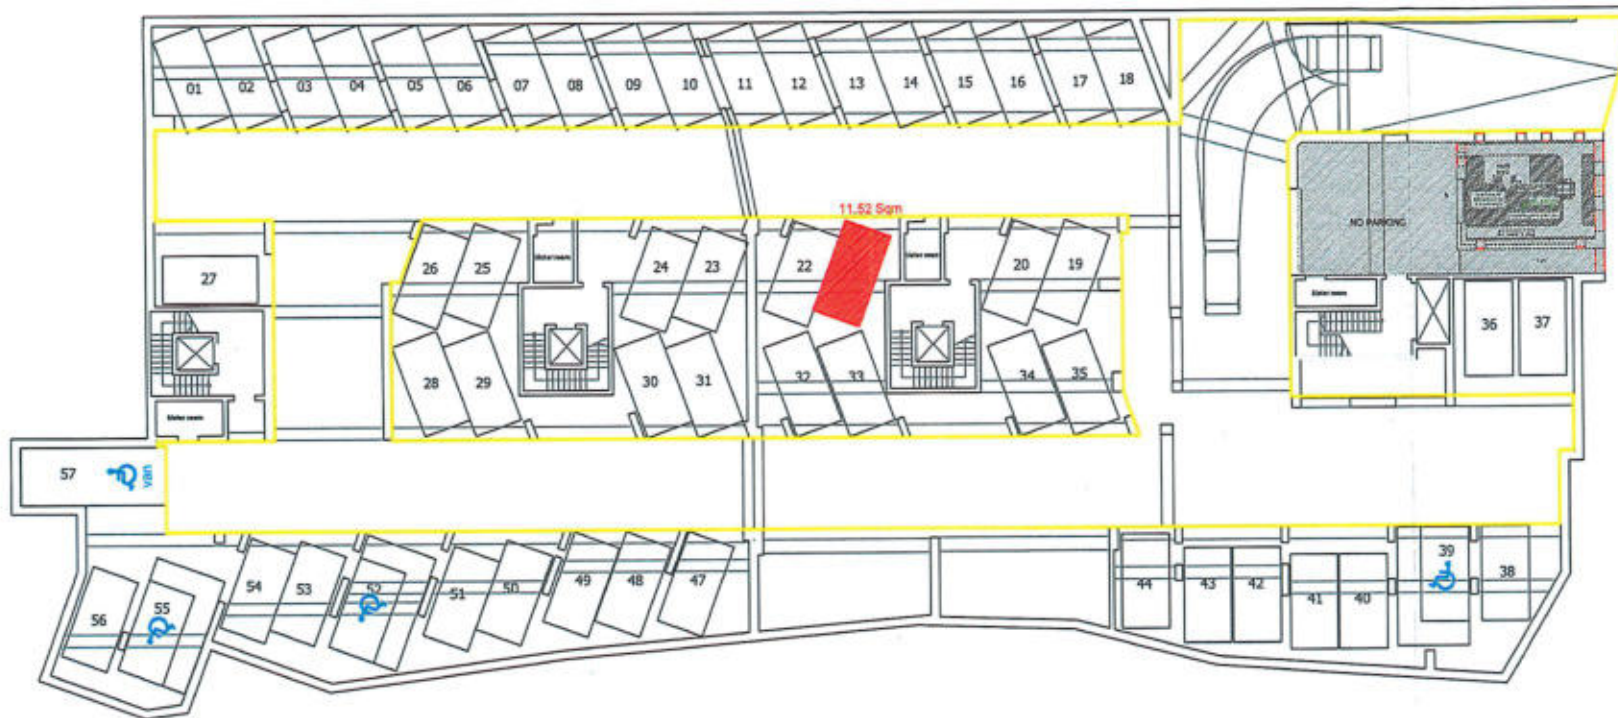

Basement Level Plan

Address: Parking Space No. 21,
 Binja Joe Brincat,
 Triq il-Karmnu, Sqaq Nru.6,
 Luqa

- Parking Space Allocated
- Common Parts



AWTORITA' TAD-DJAR - HOUSING AUTHORITY
 22, Pietri Floriani Street, Floriana FRN 1060, Tel. 2299 1000

PROJECT
 Parking Space Allocation

TITLE
 Basement Level


Measured on site by: N/A
 Drawn by: N. Caruana

Checked by: M. Cutajar
 Approved by: G. Micallef

Scale: 1:250
 Date: 25 / 03 / 2026

REVISION
 File No. HA 21 / 2026
 Dwg. No. H.A. 460 / 2026



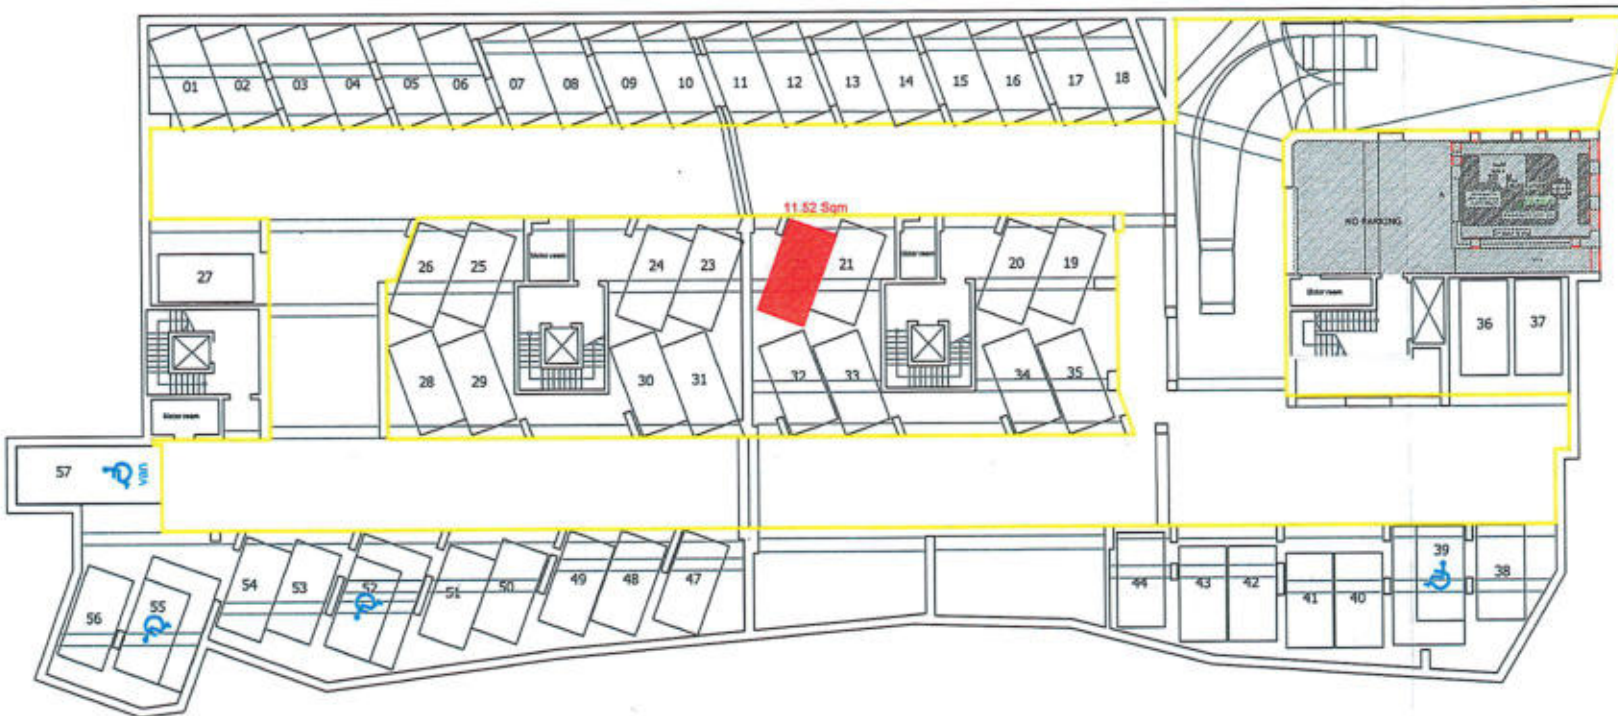

Basement Level Plan

Address: Parking Space No. 22,
 Binja Joe Brincat,
 Triq il-Karmnu, Sqaq Nru.6,
 Luqa

- Parking Space Allocated
- Common Parts



AWTORITA' TAD-DJAR - HOUSING AUTHORITY
 22, Pietri Floriani Street, Floriana FRN 1060, Tel. 2299 1000

PROJECT
Parking Space Allocation

TITLE
Basement Level


Measured on site by: N/A
 Drawn by: N. Caruana

Checked by: M. Cutajar
 Approved by: G. Micallef

Scale: 1:250
 Date: 25 / 03 / 2026

REVISION
 File No. HA 22 / 2026
 Org. No. H.A. 461 / 2026



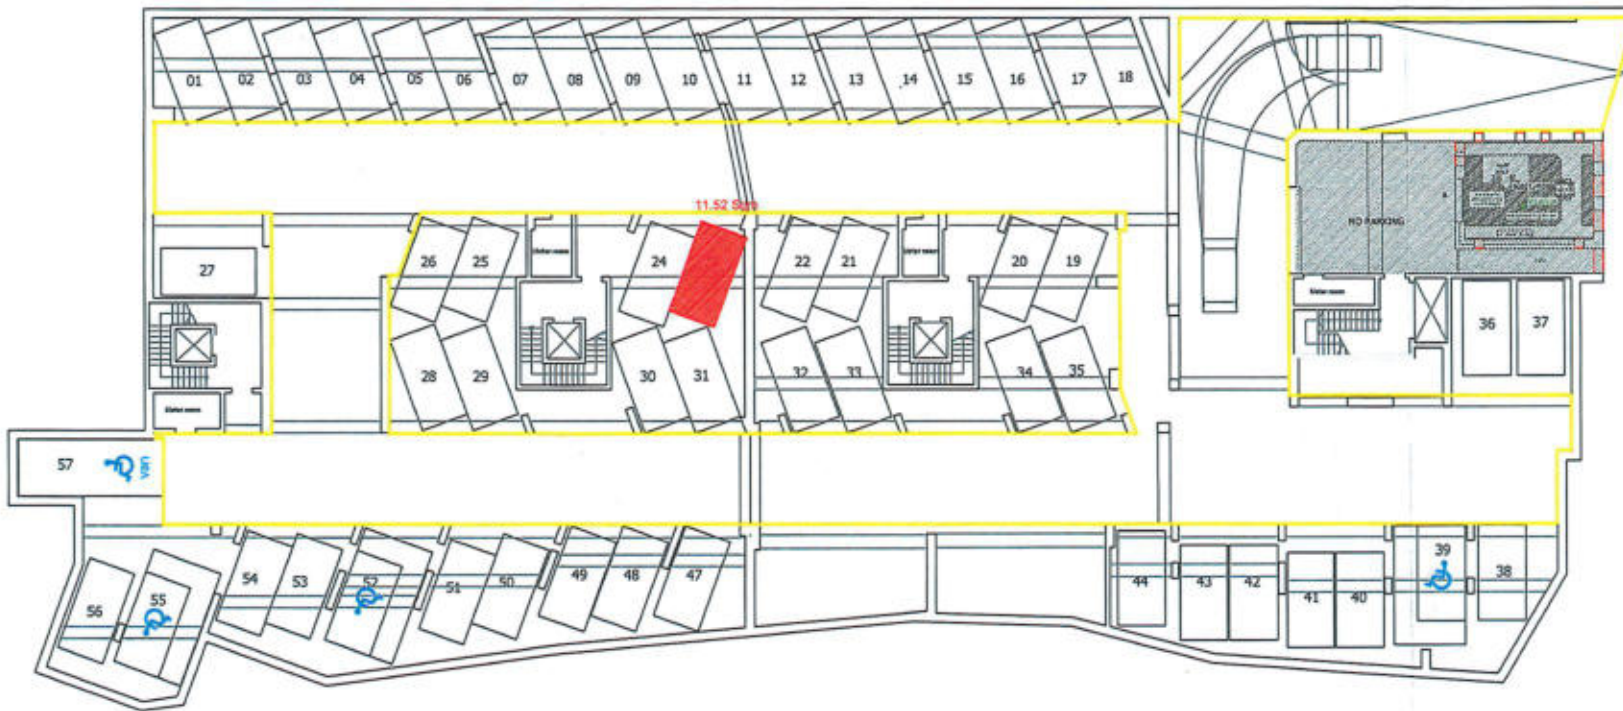

Basement Level Plan

Address: Parking Space No. 23,
 Binja Joe Brincat,
 Triq il-Karmnu, Sqaq Nru.6,
 Luqa

- Parking Space Allocated
- Common Parts



AWTORITA' TAD-DJAR - HOUSING AUTHORITY
 22, Pjazza Florjani Street, Florjana FRN 1060, Tel. 2299 1000

PROJECT
Parking Space Allocation

TITLE
Basement Level


Measured on site by: N/A
 Drawn by: N. Canzana

Checked by: M. Cufajjar
 Approved by: G. Micallef

Scale: 1:250
 Date: 25 / 03 / 2026

REVISION
 File No. HA 23 / 2026
 Dwg. No. H.A. 462 / 2026



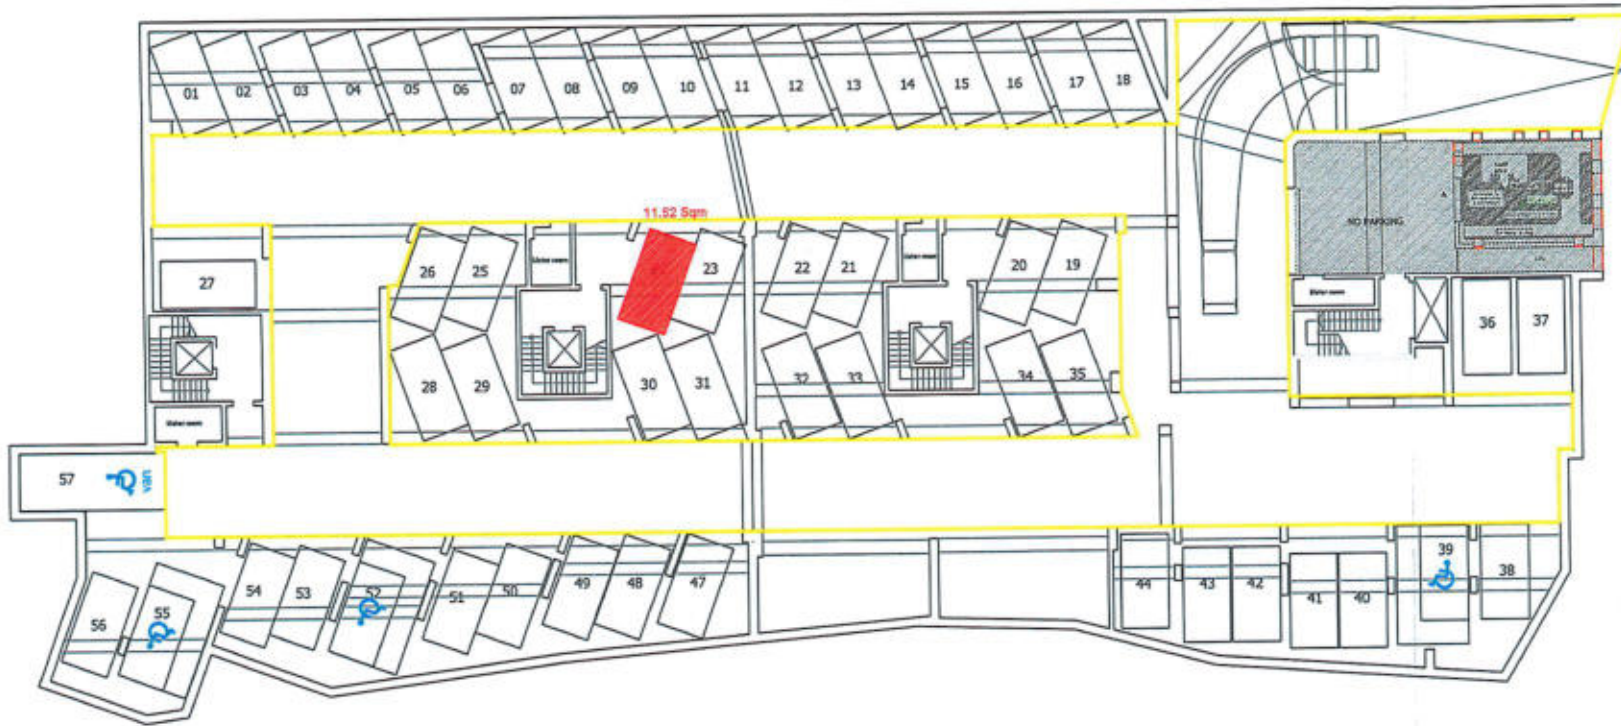

Basement Level Plan

Address: Parking Space No. 24,
 Binja Joe Brincat,
 Triq il-Karmnu, Sqaq Nru.6,
 Luqa

- Parking Space Allocated
- Common Parts



AWTORITA' TAD-DJAR - HOUSING AUTHORITY
 22, Pietro Floriani Street, Floriana FRN 1060, Tel. 2299 1000

PROJECT
Parking Space Allocation

TITLE
Basement Level


Measured on site by: NJA
 Drawn by: N. Caruana

Checked by: M. Cutajar
 Approved by: G. Micallef

Scale: 1:250
 Date: 25 / 03 / 2026

REVISION	File No. HA 24 / 2026
	Org. No. H.A. 463 / 2026



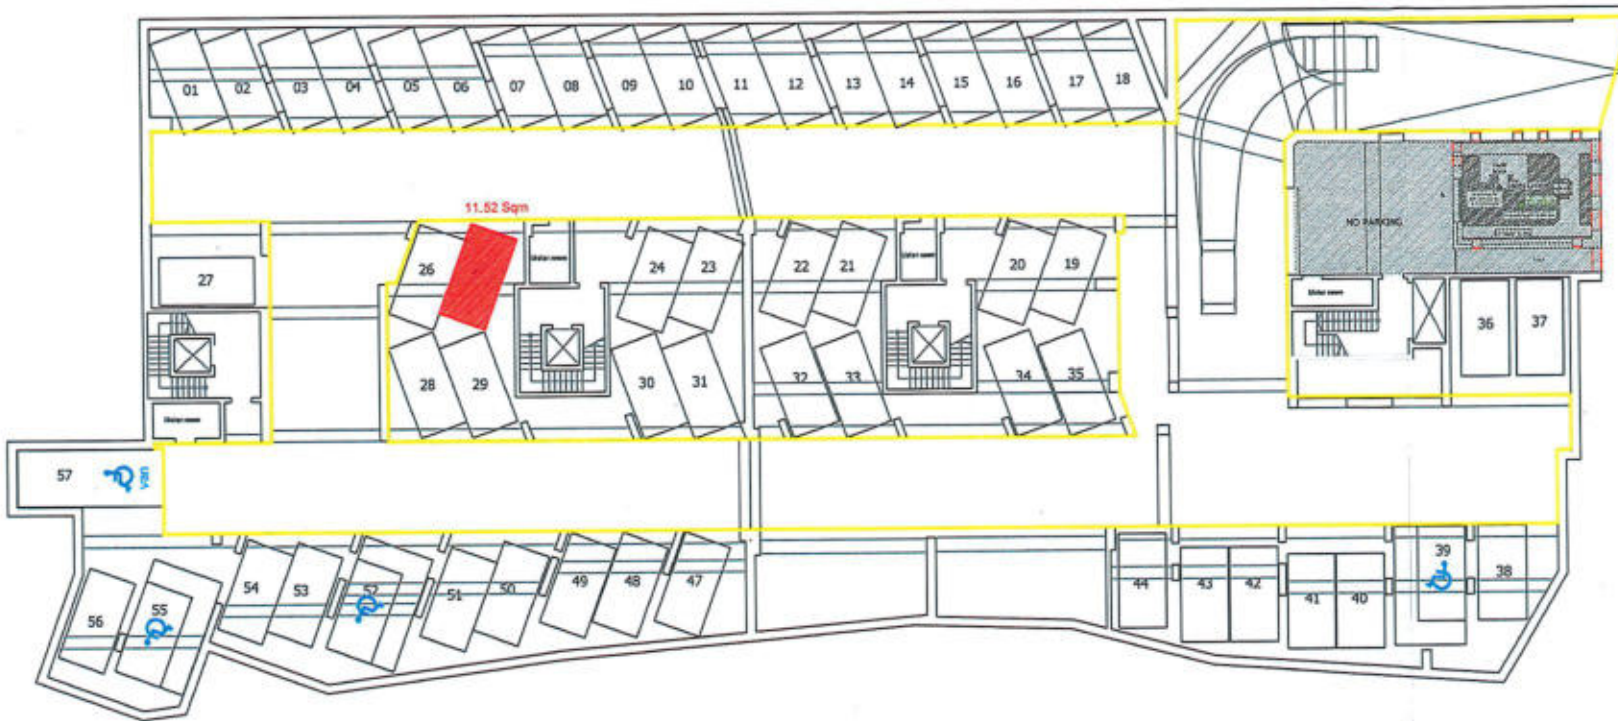

Basement Level Plan

Address: Parking Space No. 25,
 Binja Joe Brincat,
 Triq il-Karmnu, Sqaq Nru.6,
 Luqa

- Parking Space Allocated
- Common Parts



AWTORITA' TAD-DJAR - HOUSING AUTHORITY
 22, Pietro Floriani Street, Floriana FRN 1660, Tel. 2295 1000

PROJECT
 Parking Space Allocation

TITLE
 Basement Level


Measured on site by: N/A
 Drawn by: N. Caruana

Checked by: M. Cutajar
 Approved by: G. Micallef

Scale: 1:250
 Date: 25 / 03 / 2026

REVISION	File No. HA 25 / 2026
	Orig. No. H.A. 464 / 2026



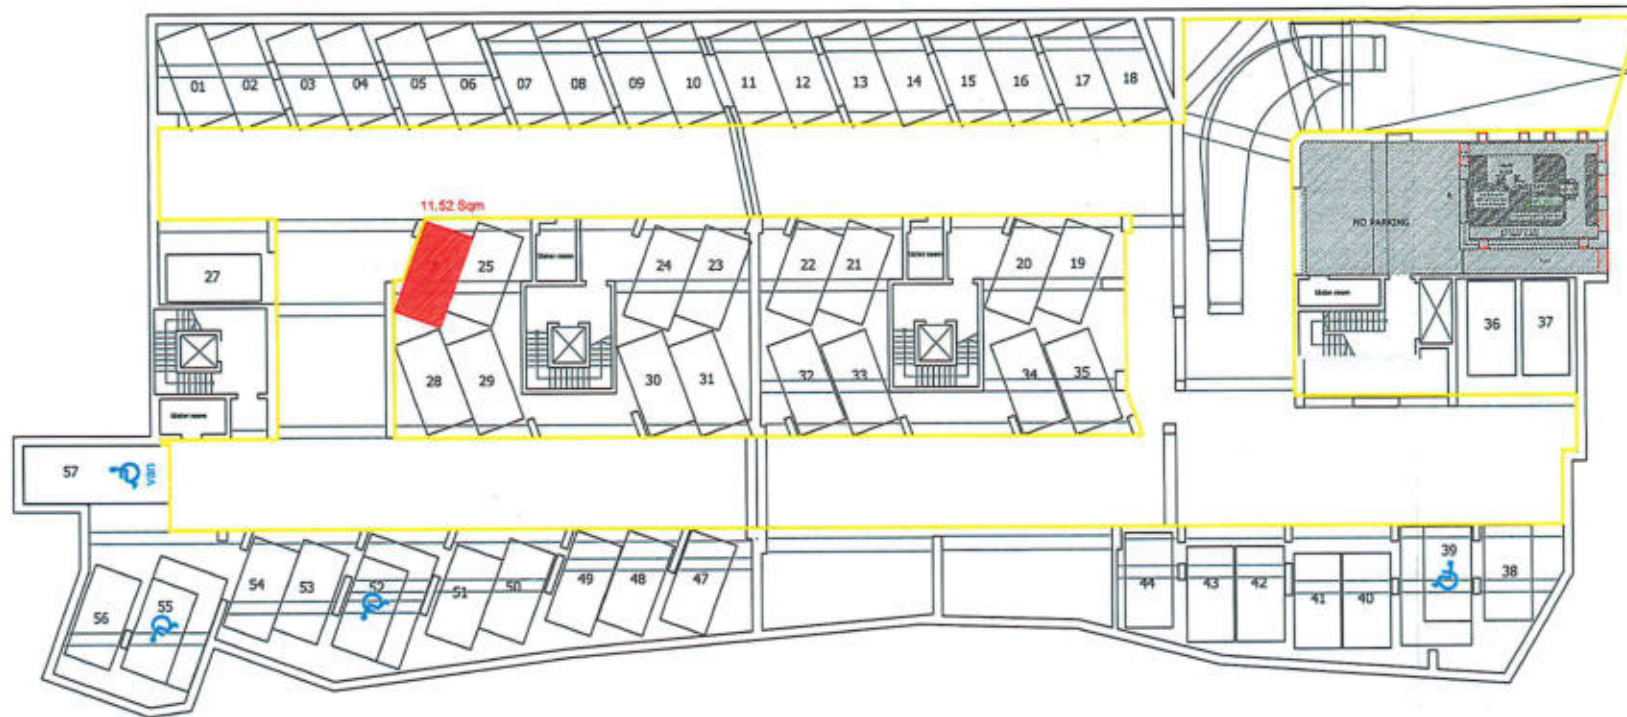

Basement Level Plan

Address: Parking Space No. 26,
 Binja Joe Brincat,
 Triq il-Karmnu, Sqaq Nru.6,
 Luqa

- Parking Space Allocated
- Common Parts



AWTORITA' TAD-DJAR - HOUSING AUTHORITY
 22, Pietro Floriani Street, Floriana FRN 1080. Tel. 2299 1000

PROJECT
 Parking Space Allocation

TITLE
 Basement Level


Measured on site by: N/A
 Drawn by: N. Caruana

Checked by: M. Cutajar
 Approved by: G. Micallef

Scale: 1:250
 Date: 25 / 03 / 2026

REVISION
 File No. HA 26 / 2026
 Dwg. No. H.A. 465 / 2026



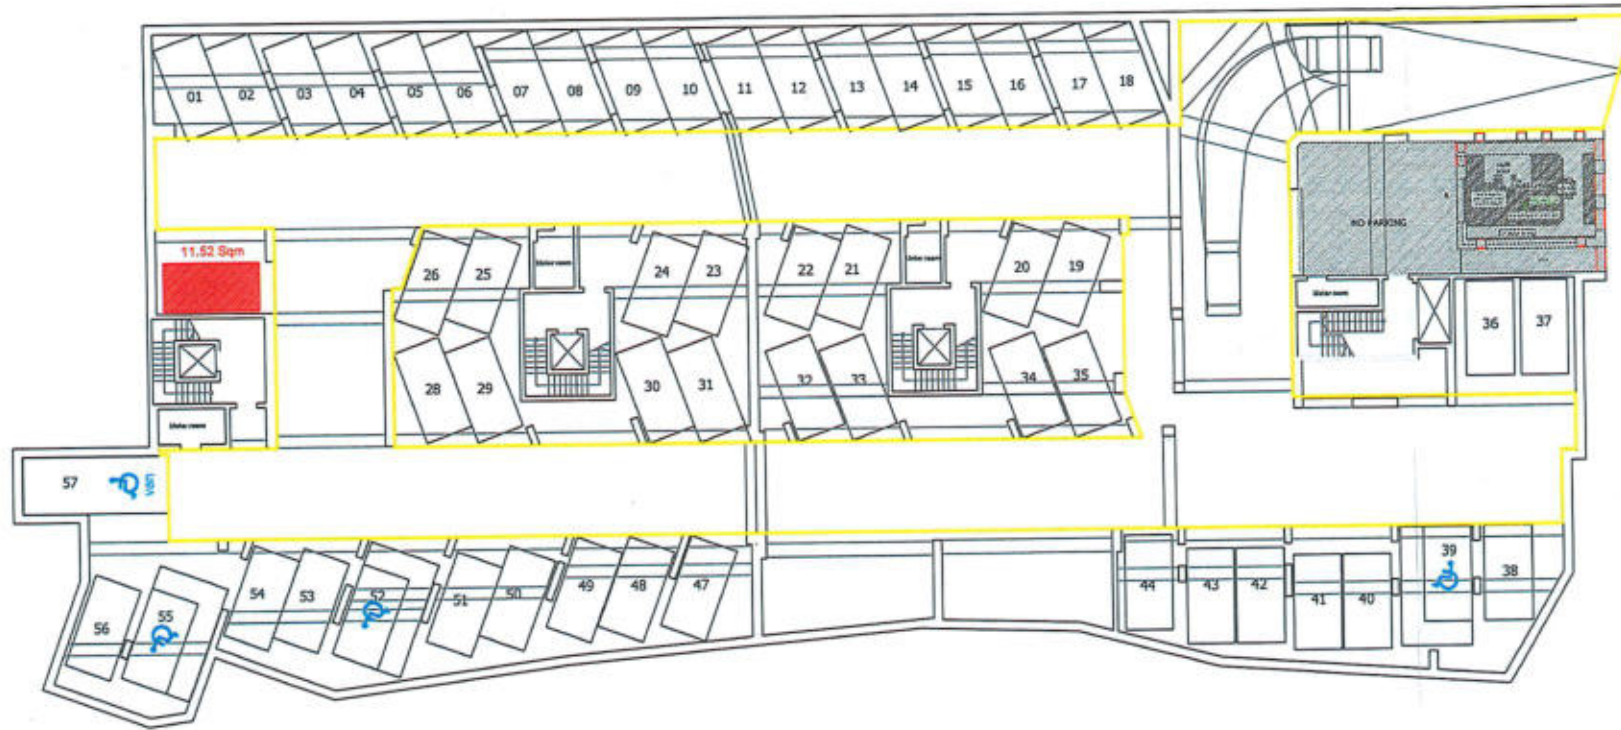

Basement Level Plan

Address: Parking Space No. 27,
Binja Joe Brincat,
Triq il-Karmnu, Sqaq Nru.6,
Luqa

- Parking Space Allocated
- Common Parts

HOUSING AUTHORITY

AWTORITA' TAD-DJAR - HOUSING AUTHORITY
22, Pietro Floriani Street, Floriana FRN 1066. Tel. 2289 1000

PROJECT
Parking Space Allocation

TITLE
Basement Level

Measured on site by:
N/A

Drawn by:
N. Caruana

Checked by:
M. Cufajar

Approved by:
G. Micallef


Scale
1:250

Date
25 / 03 / 2026

REVISION

File No.
HA 27 / 2026
Drg. No.
H.A. 466 / 2026



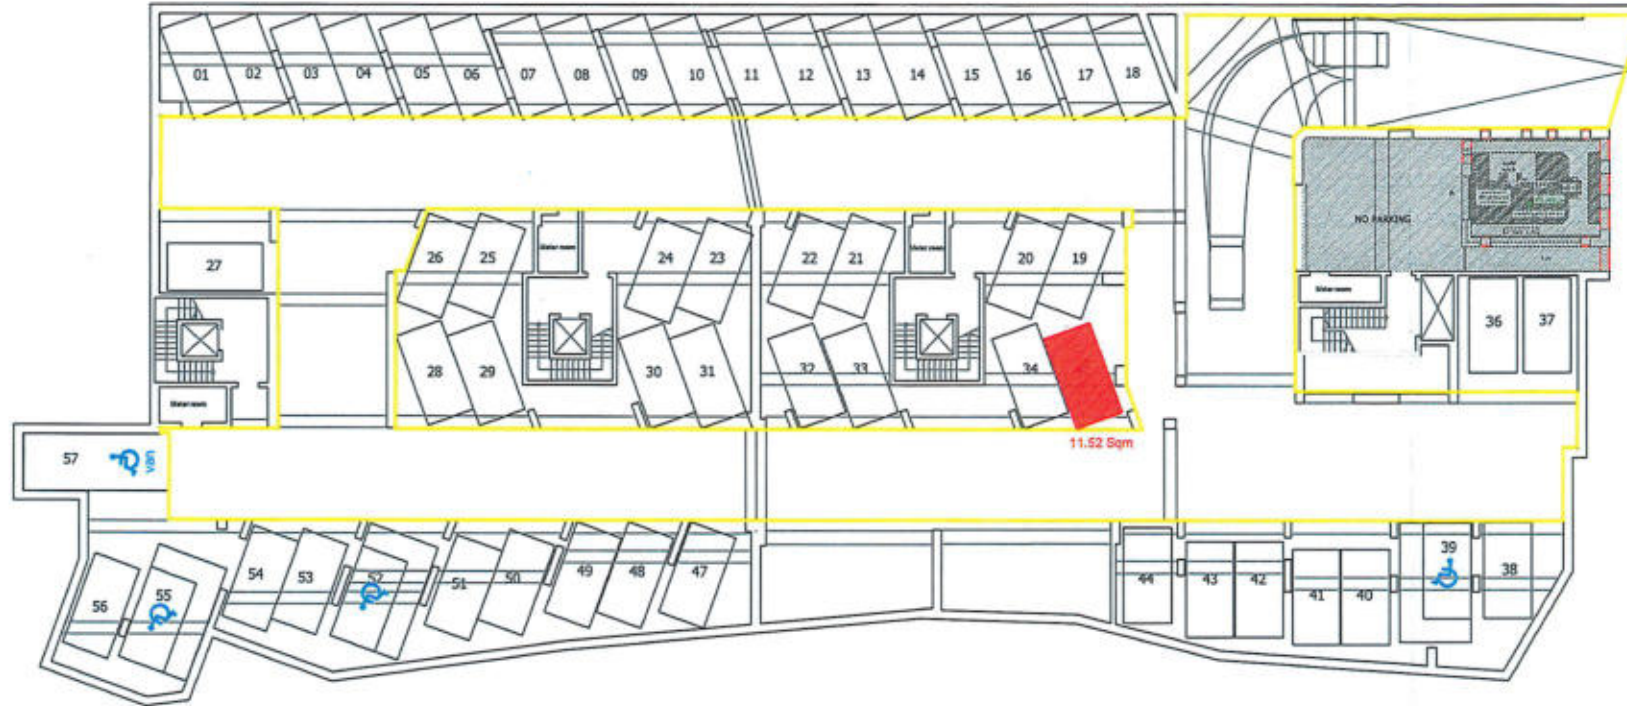

Basement Level Plan

Address: Parking Space No. 35,
 Binja Joe Brincat,
 Triq il-Karmnu, Sqaq Nru.6,
 Luqa

- Parking Space Allocated
- Common Parts



AWTORITA' TAD-DJAR - HOUSING AUTHORITY
 22, Pietro Floriani Street, Floriana FRN 1050. Tel. 2299 1000

PROJECT

Parking Space Allocation

TITLE

Basement Level

Measured on site by:
 N/A

Drawn by:
 N. Caruana

Checked by:
 M. Cutajar

Approved by:
 G. Micallef


Scale
 1:250

Date
 25 / 03 / 2025

REVISION

File No.
 HA 9 / 2025
 Dwg. No.
 H.A. 468 / 2025



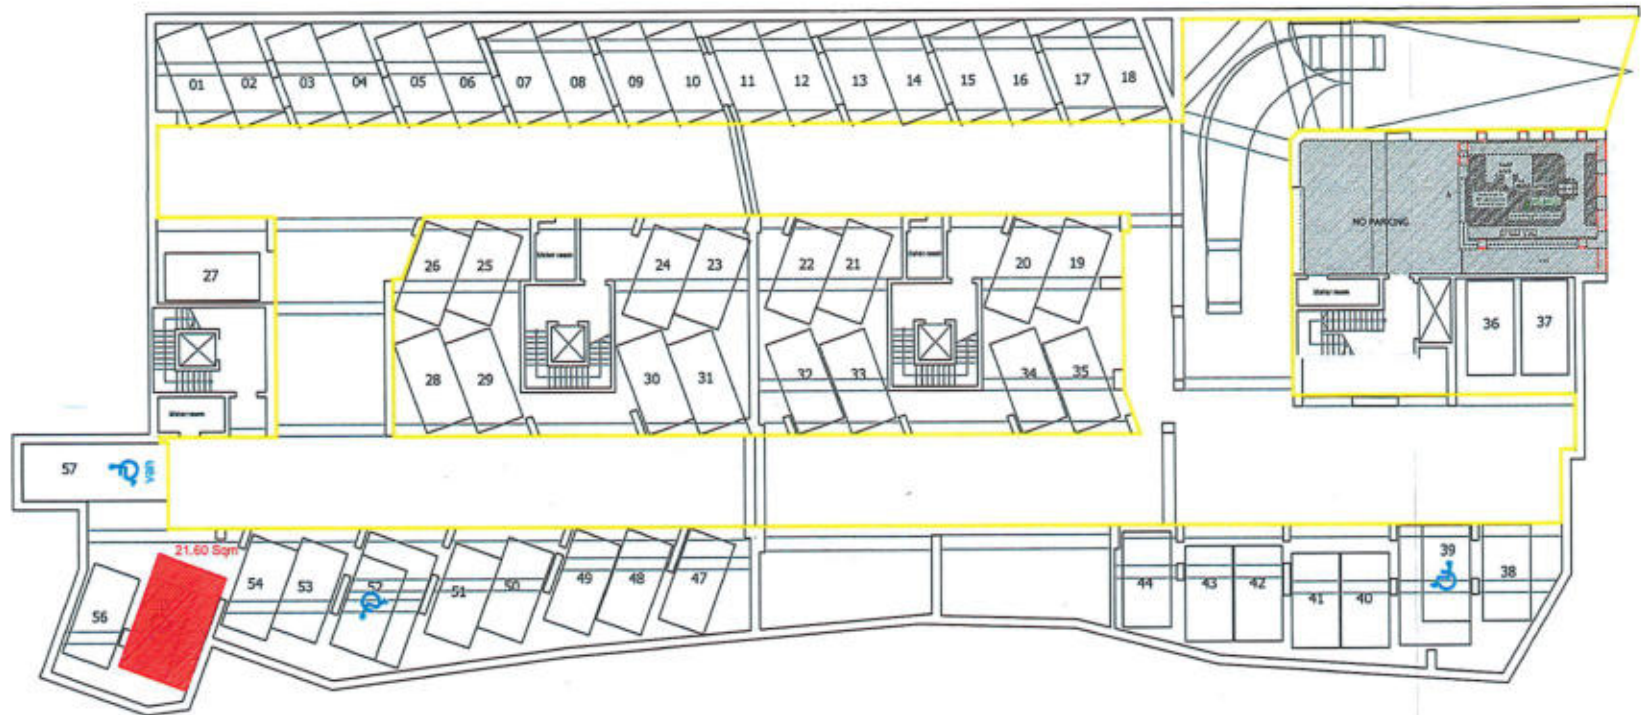

Basement Level Plan

Address: Parking Space No. 55,
 Binja Joe Brincat,
 Triq il-Karmnu, Sqaq Nru.6,
 Luqa

- Parking Space Allocated
- Common Parts



PROJECT
 Parking Space Allocation

TITLE
 Basement Level


Measured on site by: N/A
 Drawn by: N. Canzana

Checked by: M. Cutajar
 Approved by: G. Micallef

Scale: 1:250
 Date: 25 / 03 / 2026

REVISION	File No. HA 29 / 2026
	Org. No. H.A. 469 / 2026



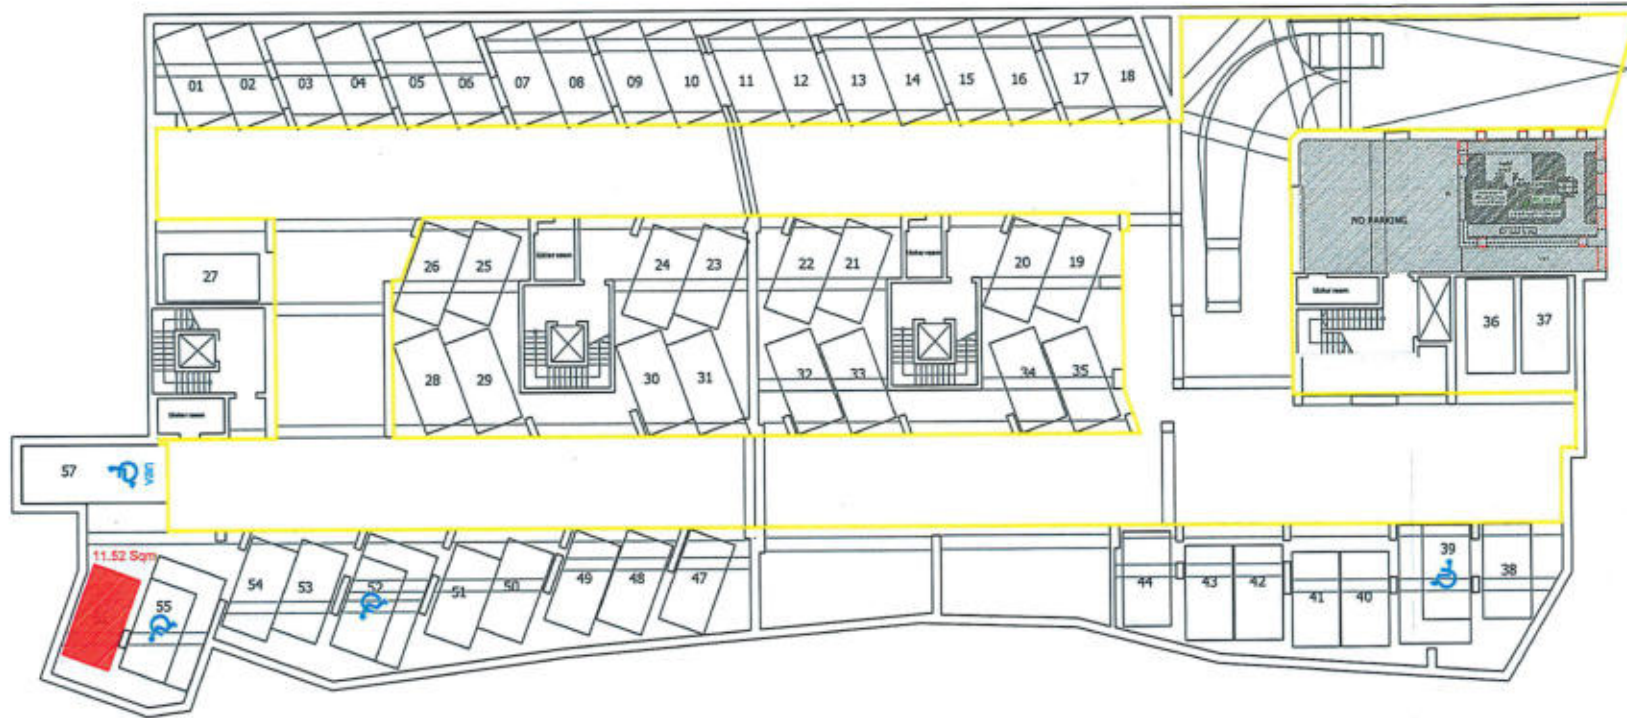

Basement Level Plan

Address: Parking Space No. 56,
 Binja Joe Brincat,
 Triq il-Karmnu, Sqaq Nru.6,
 Luqa

- Parking Space Allocated
- Common Parts



AWTORITA' TAD-DJAR - HOUSING AUTHORITY
 22, Pietra Fierana Street, Floriana FRN 1999, Tel. 2299 1000

PROJECT
 Parking Space Allocation

TITLE
 Basement Level

Measured on site by: N/A
 Drawn by: N. Caruana

Checked by: M. Cutajar
 Approved by: G. Micallef

Scale: 1:250
 Date: 25 / 03 / 2025

REVISION
 File No. HA 30 / 2025
 Dwg. No. H.A. 470 / 2028

