


206

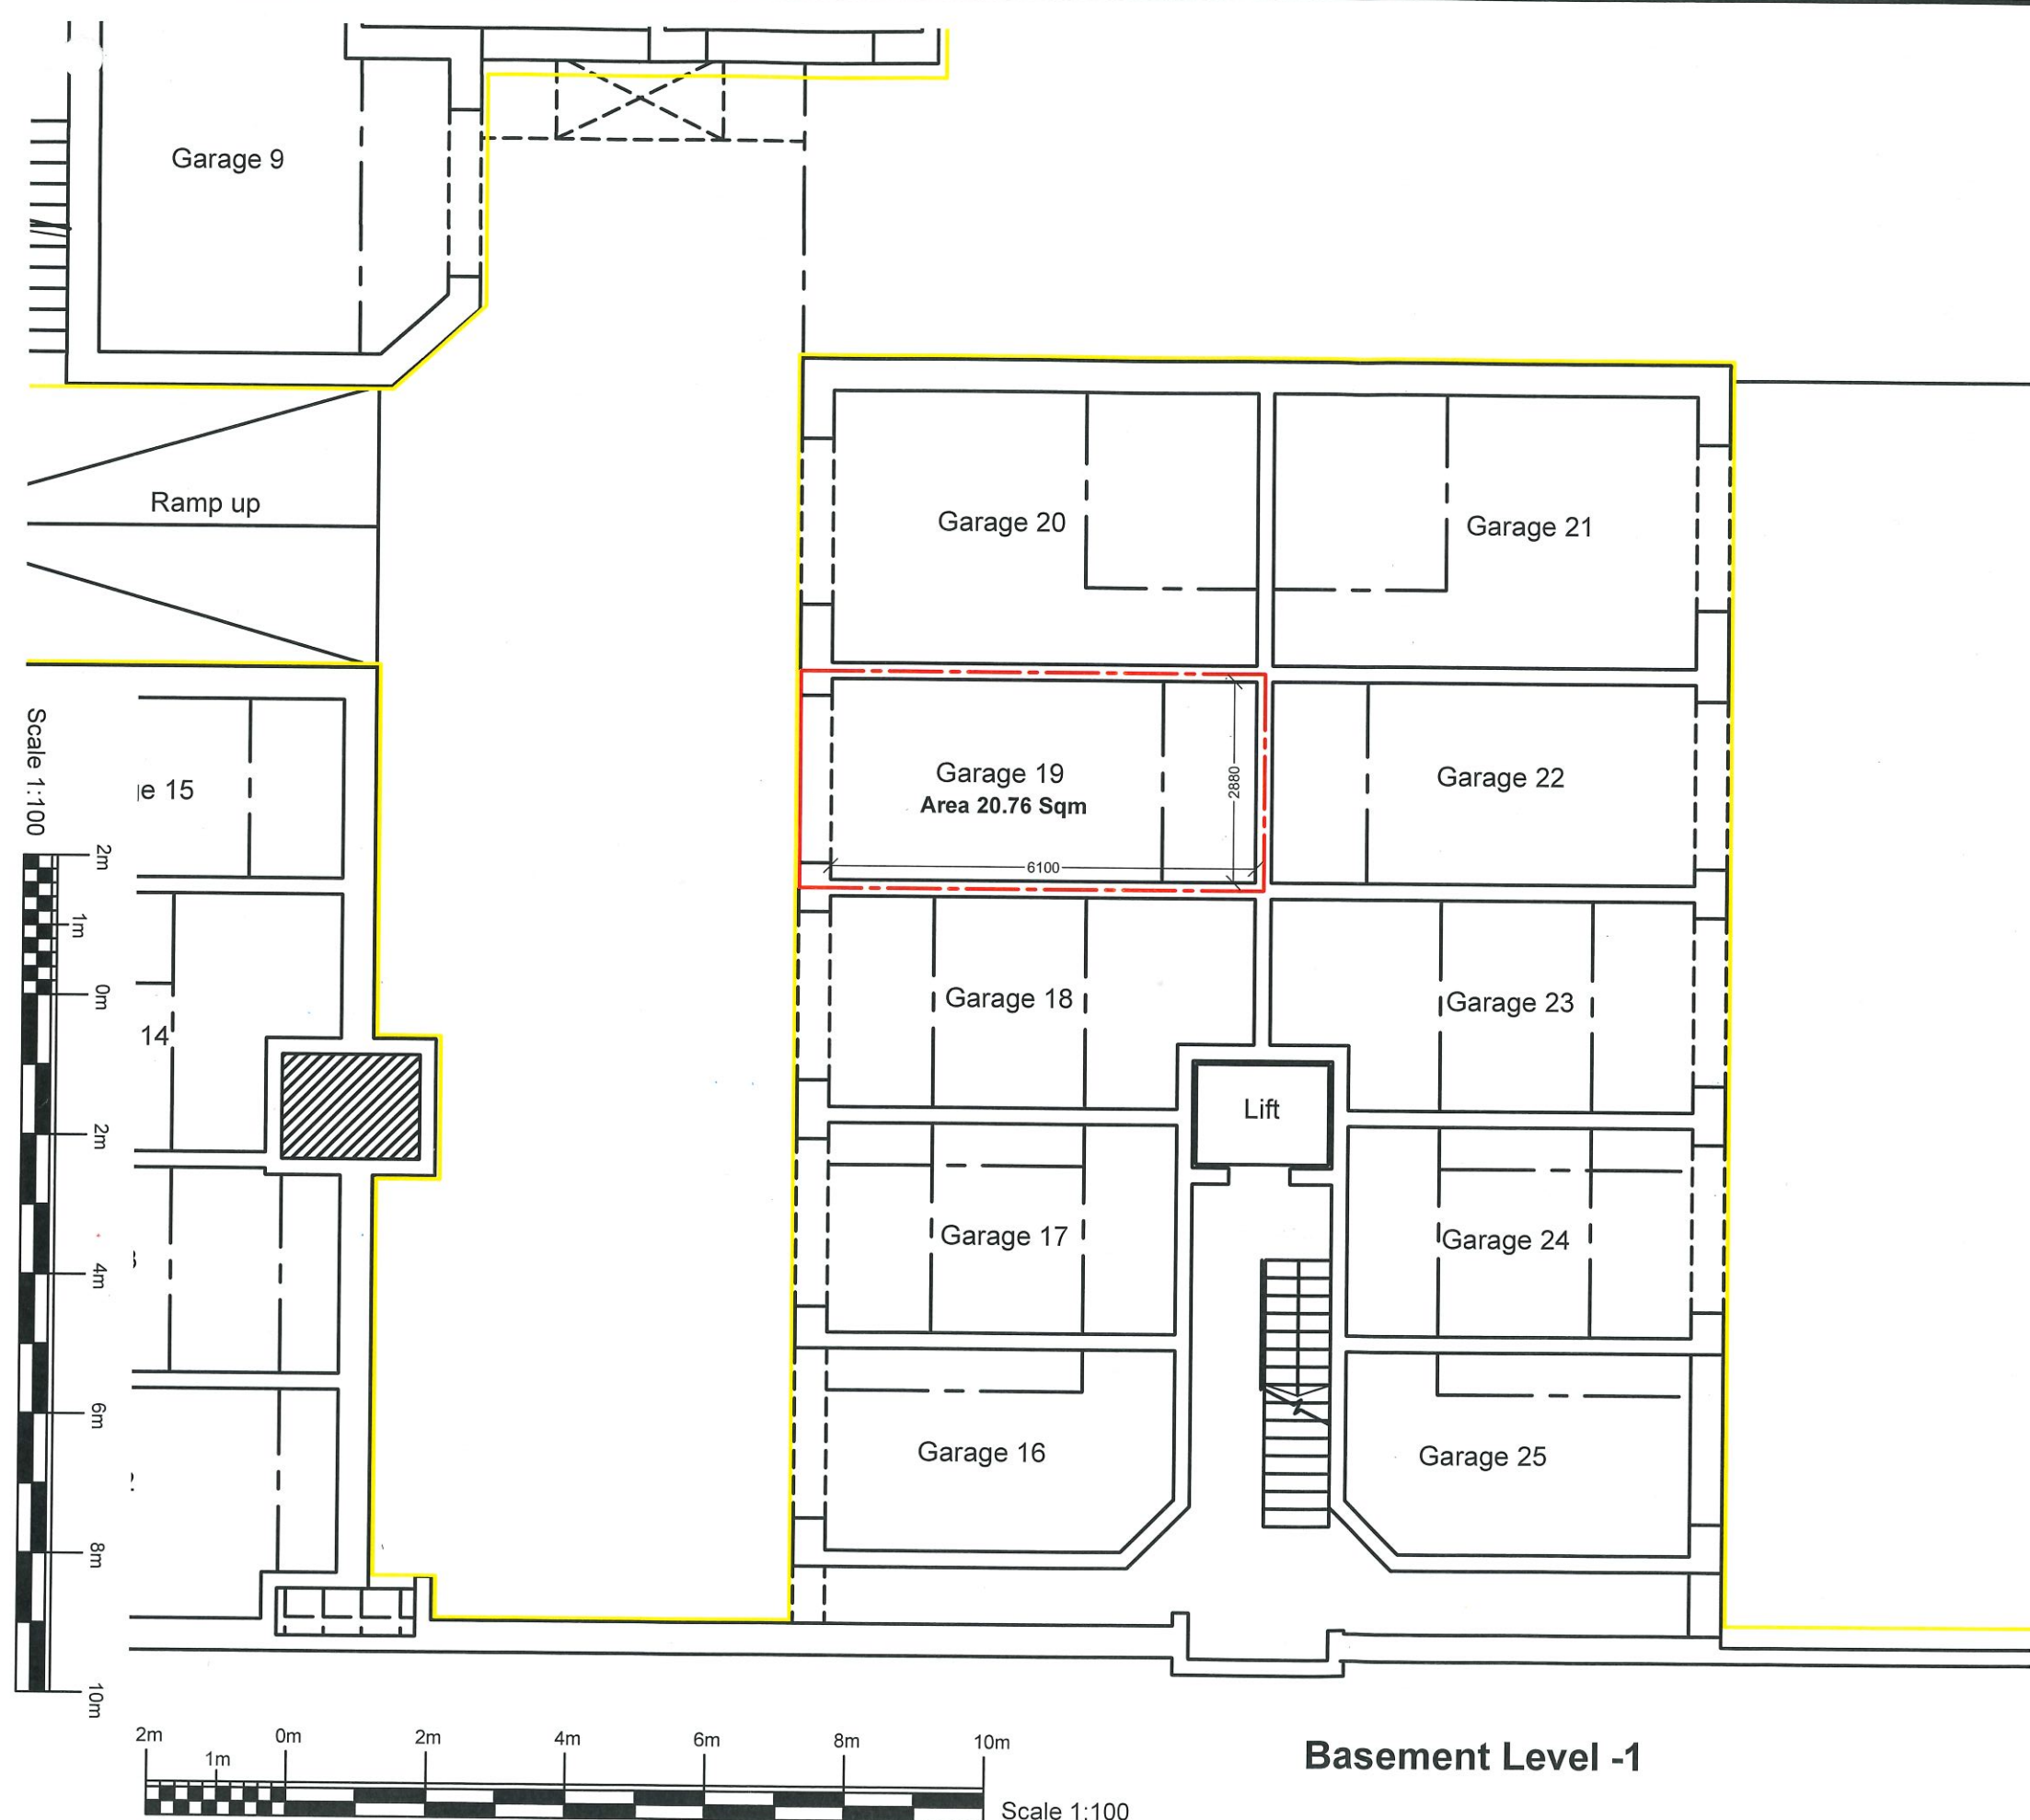

Address: Blk 1-5, Garage 19,
Triq ir-Raddiena,
Birzebbuga

- Extent of garage
- Common Parts



AWTORITA' TAD-DJAR ~ HOUSING AUTHORITY
22, Pietro Floriani Street, Floriana FRN 1060. Tel. 2299 1000

PROJECT

Lease by Tender

TITLE

Internal Layout

Extracted From :
HA 76 / 2007

Drawn by :
K.Zerafa

Checked by :
M.Cutajar

Approved by :
G.Micallef


Scale
1:100

Date
04 / 08 / 2026

REVISION

File No.
HA 72 / 2007
Drg. No.
H.A. 1790 / 2026

Basement Level -1

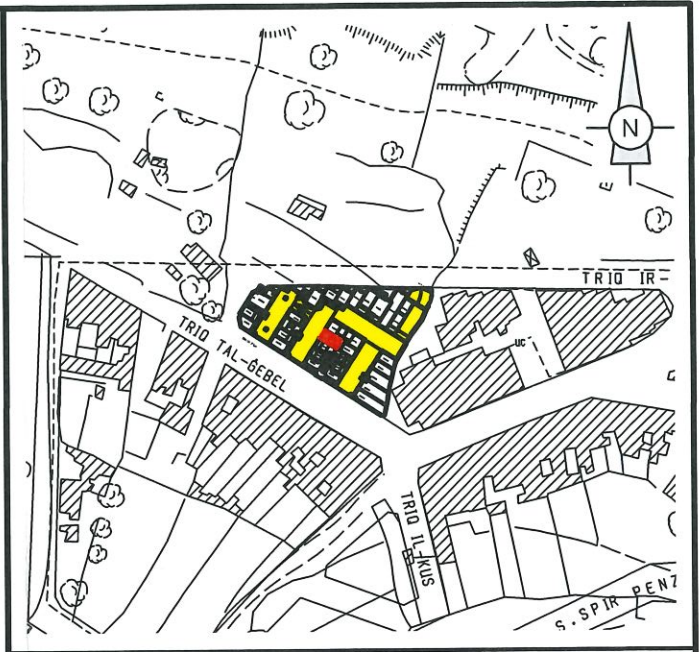

Scale 1:2500

Address: Blk 1-5, Garage 19,
Triq ir-Raddiena,
Birzebbuga

- Extent of garage
- Common Parts



AWTORITA' TAD-DJAR ~ HOUSING AUTHORITY
22, Pietro Floriani Street, Floriana FRN 1060. Tel. 2299 1000

PROJECT
Lease by Tender

TITLE
Block Plan

Extracted From : HA 76 / 2007
Drawn by : K.Zerafa

Checked by : M.Cutajar
Approved by : G.Micallef

Scale : 1:500 ~ 1:2500
Date : 04 / 08 / 2026

REVISION
File No. HA 72 / 2007
Drg. No. H.A. 1791 / 2026