




Address: Blk 1-5, Garage 20,
Triq ir-Raddiena,
Birzebbuga


- Extent of garage
- Common Parts

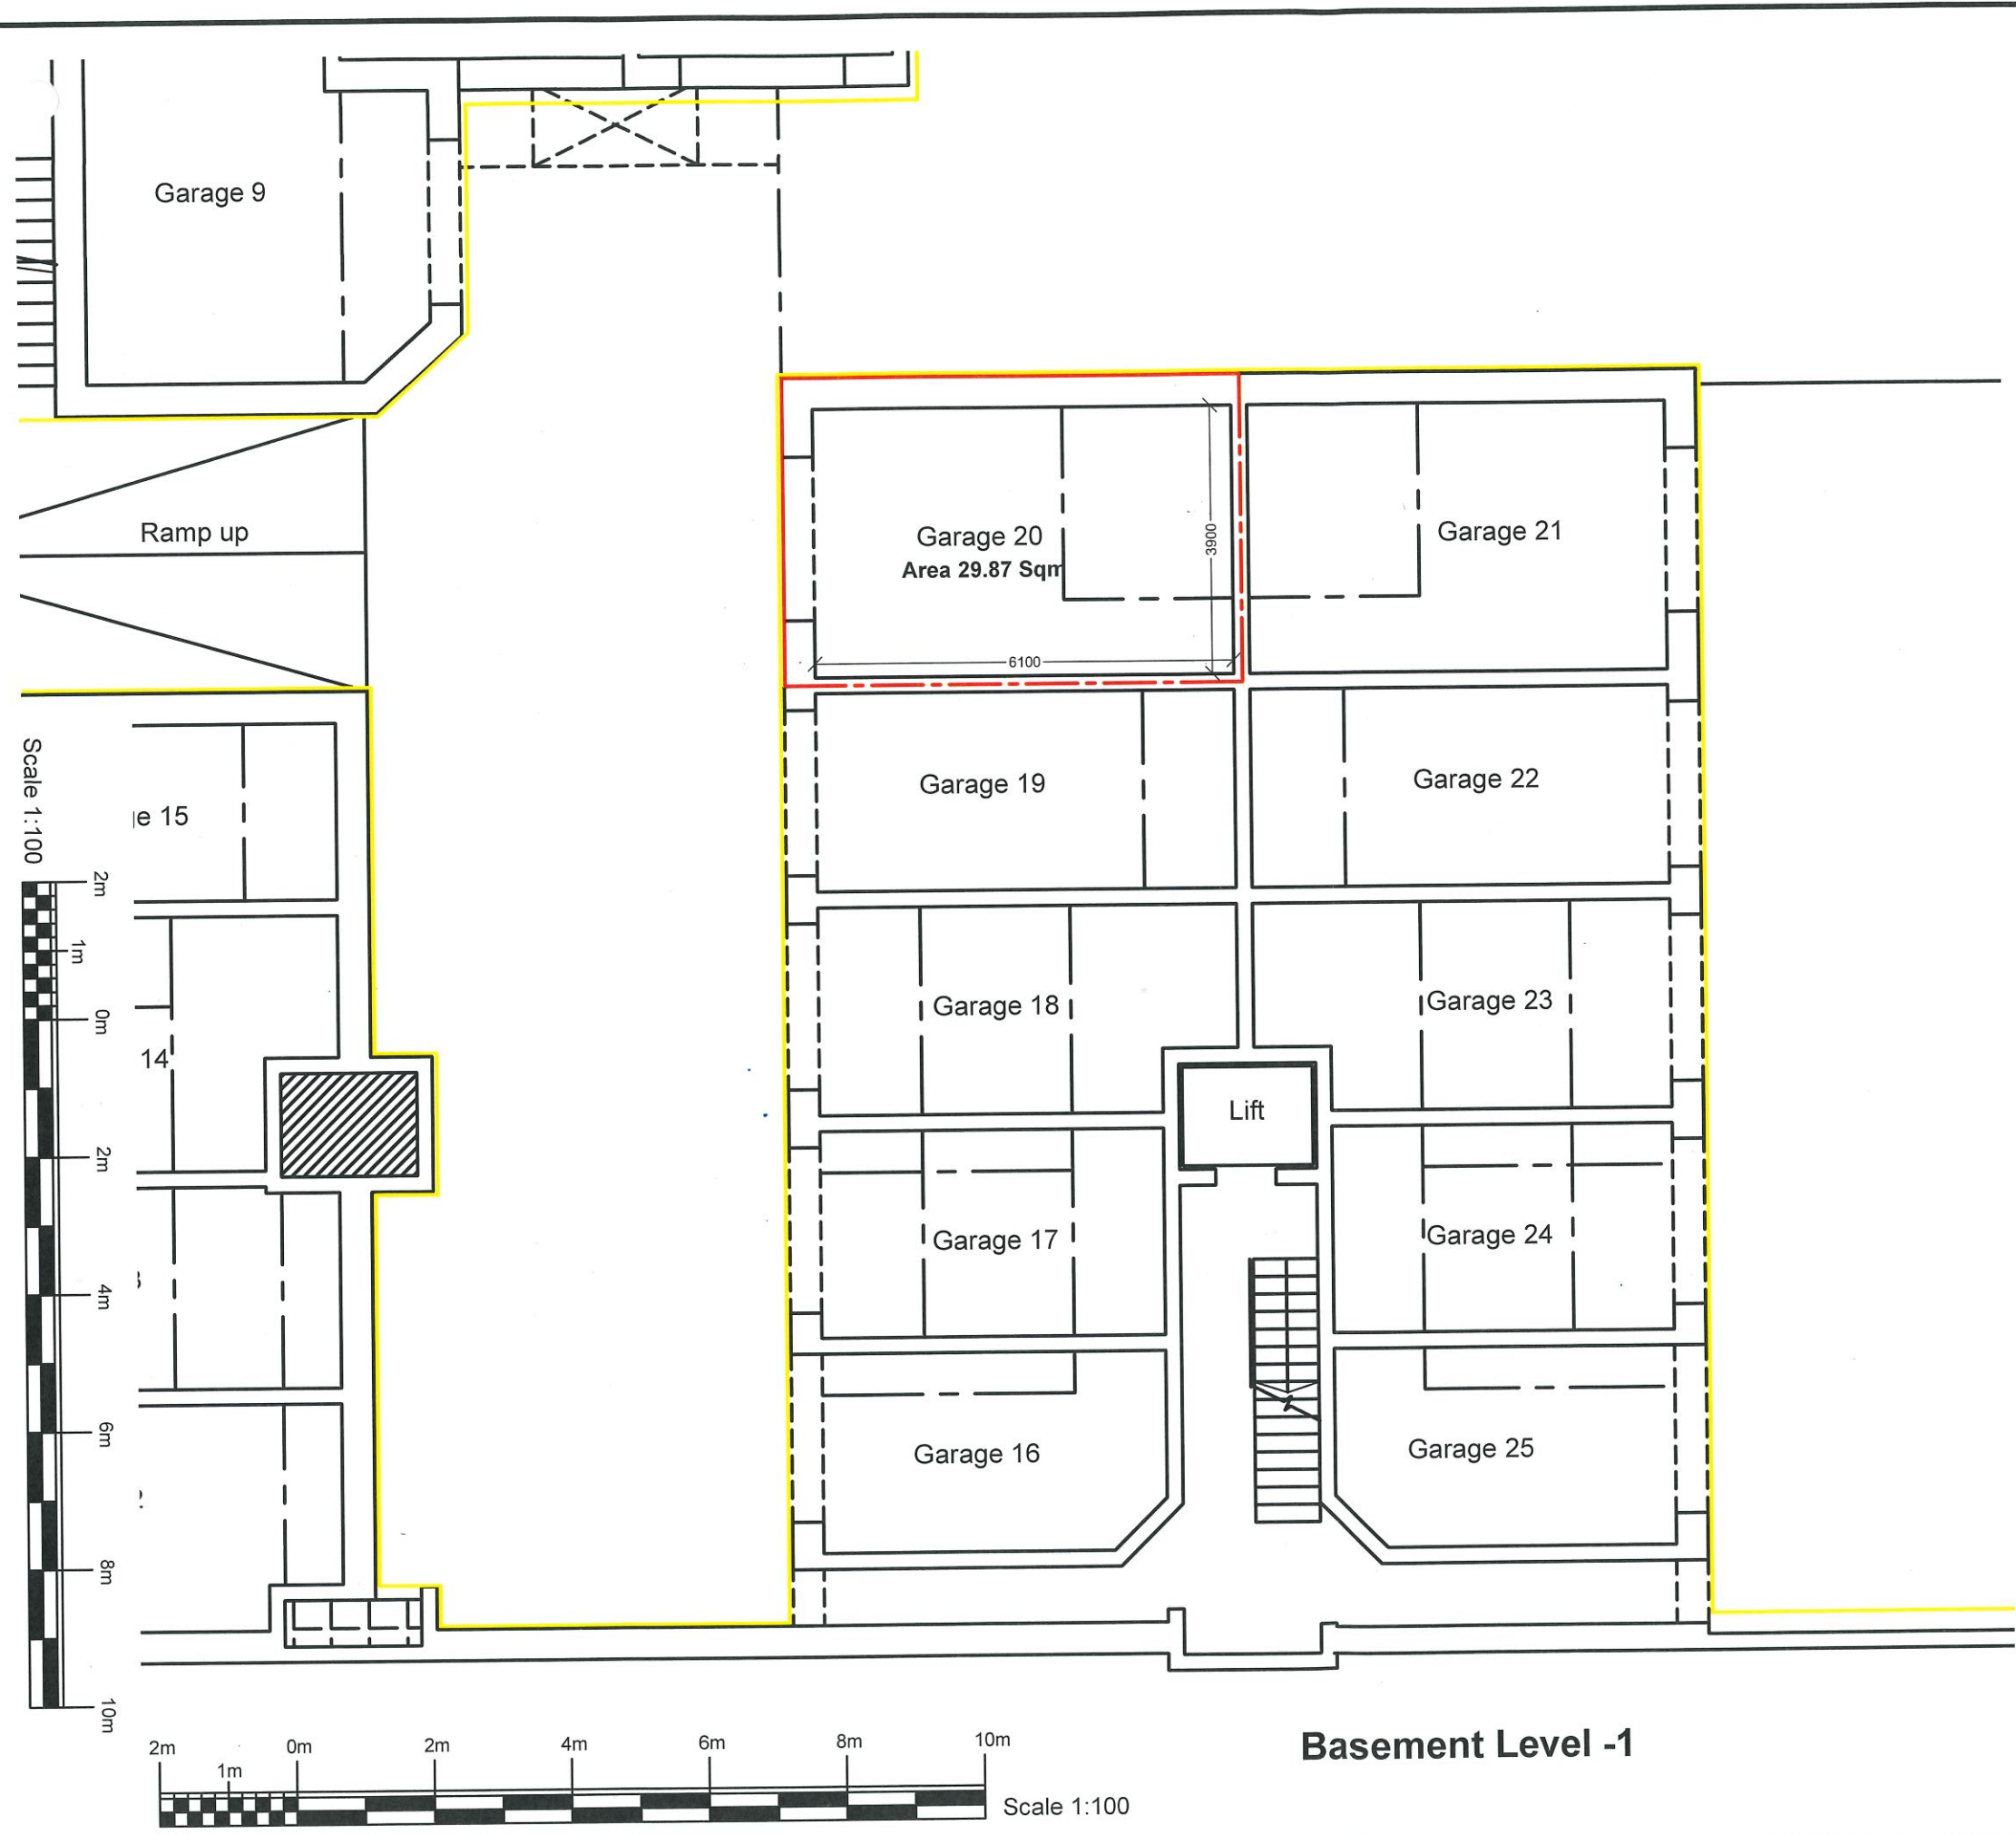

AWTORITA' TAD-DJAR ~ HOUSING AUTHORITY
22, Pietro Floriani Street, Floriana FRN 1060. Tel. 2299 1000

PROJECT	
Lease by Tender	
TITLE	
Internal Layout	
Extracted From : HA 76 / 2007	Drawn by : K.Zerafa
Checked by : M.Cutajar	Approved by : G.Micallef <i>gm</i>
Scale 1:100	Date 04 / 08 / 2026
REVISION	File No. HA 73 / 2007 Drg. No. H.A. 1792 / 2026

Basement Level -1

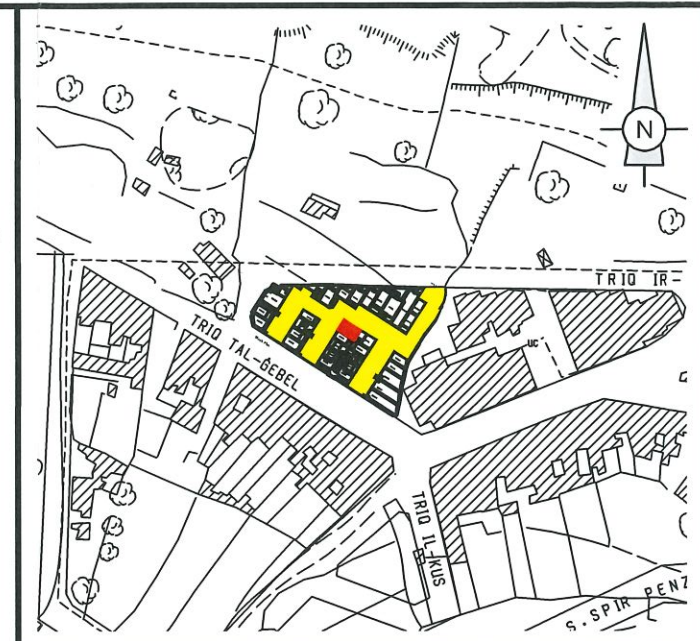

Scale 1:2500

Address: Blk 1-5, Garage 20,
Triq ir-Raddiena,
Birzebbuga

-  Extent of garage
-  Common Parts



AWTORITA' TAD-DJAR ~ HOUSING AUTHORITY
22, Pietro Floriani Street, Floriana FRN 1060. Tel. 2299 1000

PROJECT

Lease by Tender

TITLE

Block Plan

Extracted From :
HA 76 / 2007

Drawn by :
K.Zerafa

Checked by :
M.Cutajar

Approved by :
G.Micallef

Scale
1:500 ~ 1:2500

Date
04 / 08 / 2026

REVISION

File No.
HA 73 / 2007
Drg. No.
H.A. 1793 / 2026