
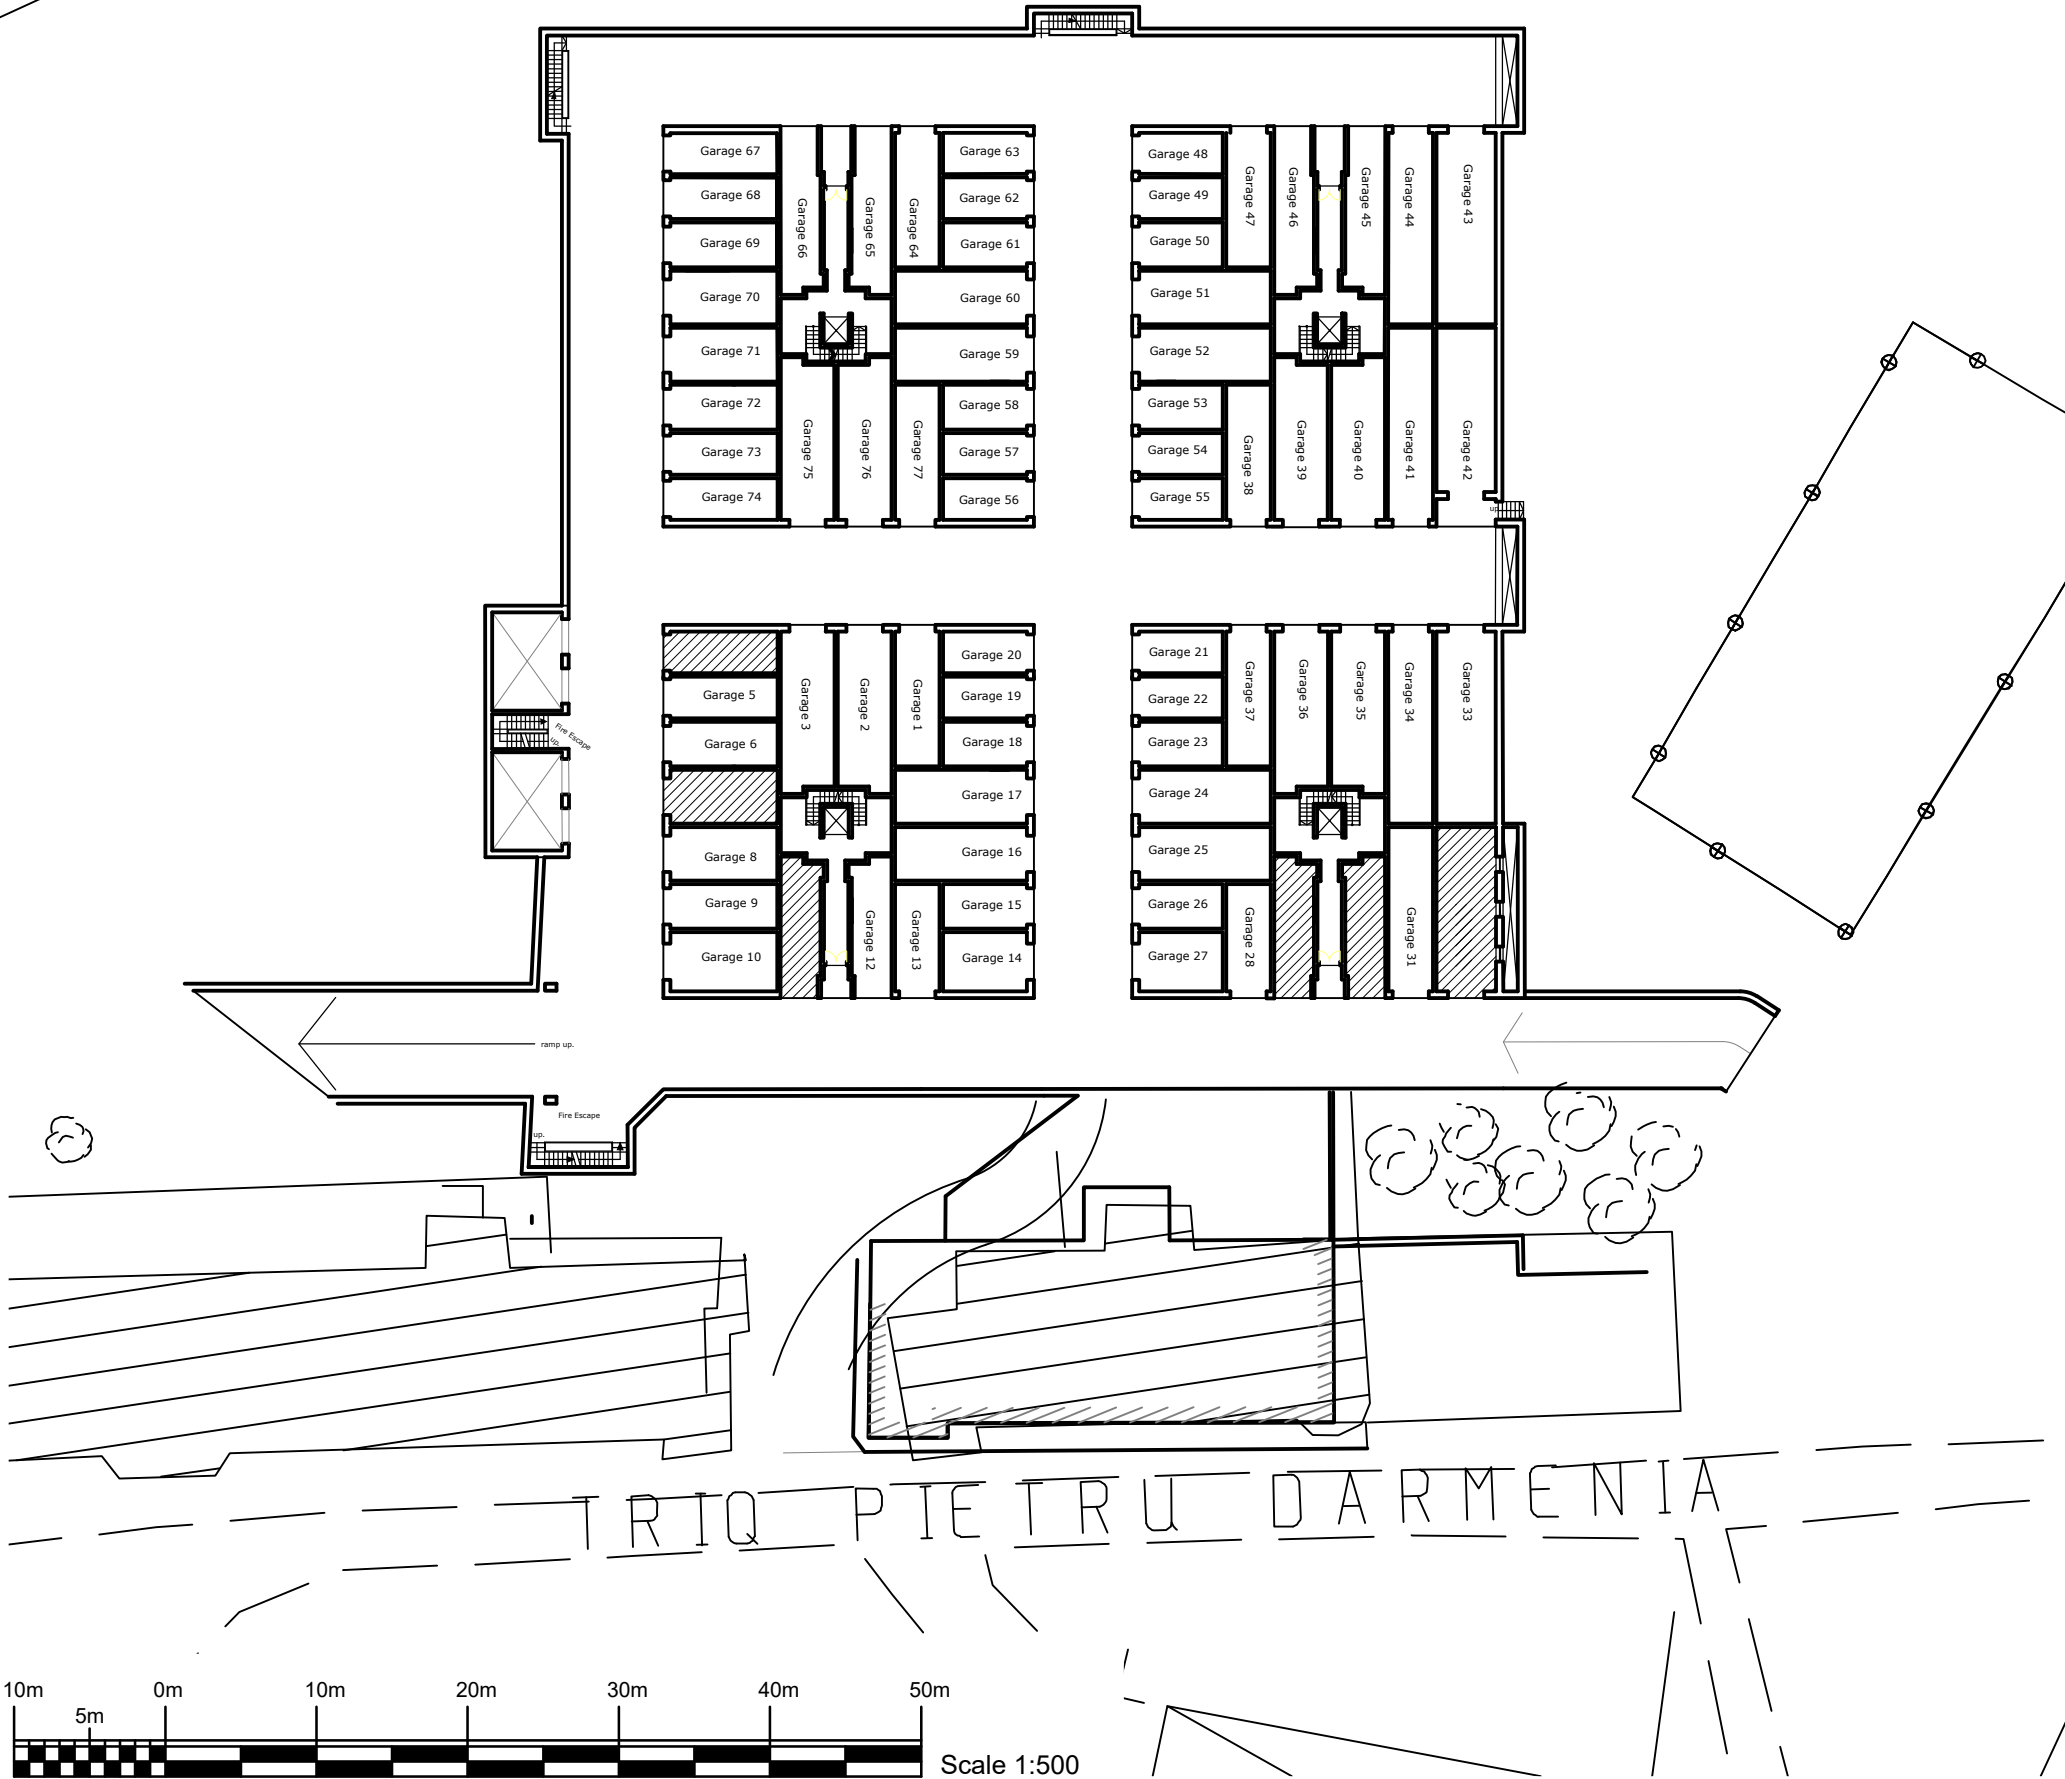


Address: Garages at Level 2,
Underlying Block A1 - A4,
Triq Pietru D' Armenia,
Pembroke.

 Not For Sale

Scale 1:500

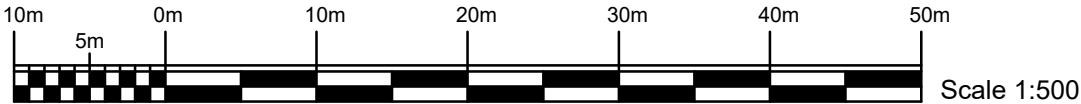

AWTORITA' TAD-DJAR ~ HOUSING AUTHORITY
22, Pietro Floriani Street, Floriana FRN 1060. Tel. 2299 1000

PROJECT

Sale by Tender

TITLE

Plan

Extracted From :
PEM/017/05

Drawn by :
N. Caruana

Checked by :
M.Cutajar

Approved by :
G.Micallef

Scale
1:500

Date
29 / 01 / 2026

REVISION

File No.
HAM 2 / 2004 Vol 7
Drg. No.
Drg. No. 569 / 2025