

Address: Garage 4, Block H,
Triq Jean Houel,
San Giljan, Malta.

- Ownership
- Common Ownership
- Right of Use
- Ownership subject to right of use by third parties

Tenement No.: 069160



AWTORITA' TAD-DJAR ~ HOUSING AUTHORITY
22, Pietro Floriani Street, Floriana FRN 1060. Tel. 2299 1000

PROJECT
Lease by Tender

TITLE
Internal Layout

Measured on site by :
R. Iles

Drawn by :
S. Grima


Checked by :
M. Cutajar

Approved by :
G. Micallef


Scale
1:50

Date
29 / 05 / 2025

REVISION	File No.
	HA 49 / 2017
	Drg. No.
	H.A. 878 / 2025

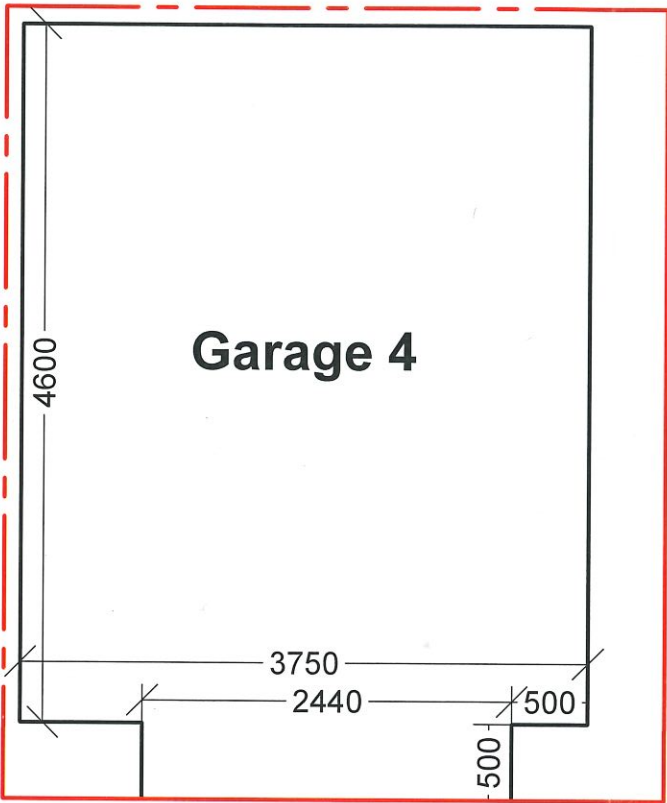

Ground Floor

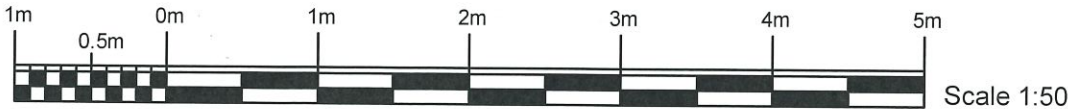



Scale 1:2500

Address: Garage 4, Block H,
Triq Jean Houel,
San Giljan, Malta.

-  Ownership
-  Common Ownership
-  Right of Use
-  Ownership subject to right of use by third parties



AWTORITA' TAD-DJAR ~ HOUSING AUTHORITY
22, Pietro Floriani Street, Floriana FRN 1060. Tel. 2299 1000

PROJECT

Lease by Tender

TITLE

Block Plan

Measured on site by :
R. Iles

Drawn by :
S. Grima

Checked by :
M. Cutajar

Approved by :
G. Micallef

Scale
1:500 ~ 1:2500

Date
29 / 05 / 2025

REVISION

File No.
HA 49 / 2017
Drg. No.
H.A. 879 / 2025