



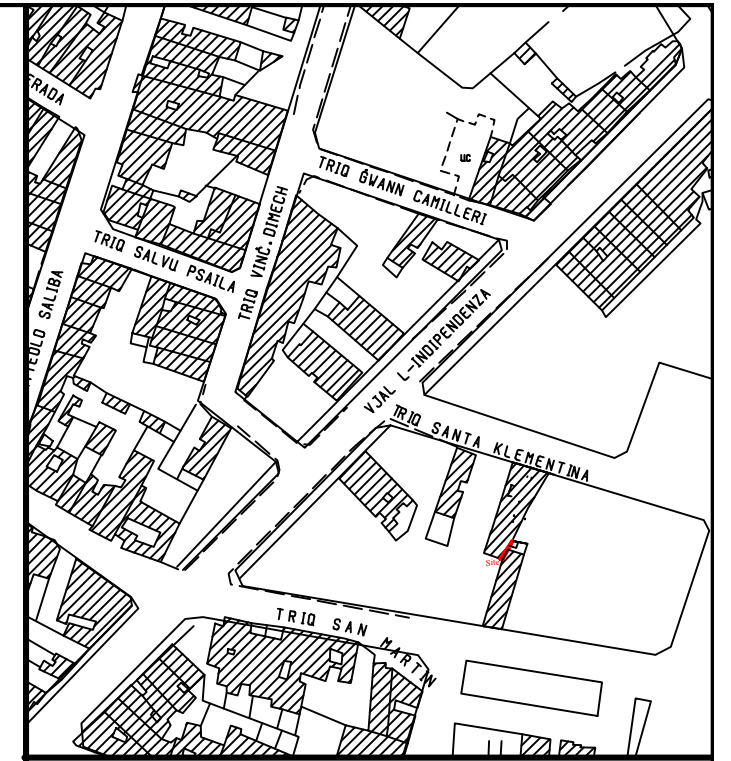

SITE BETWEEN TWO RESIDENTIAL BLOCKS, NAMELY NO. 24 IN TRIQ SANTA KLEMENTINA AND NO. 165 TRIQ SAN MARTIN, ZURRIEQ

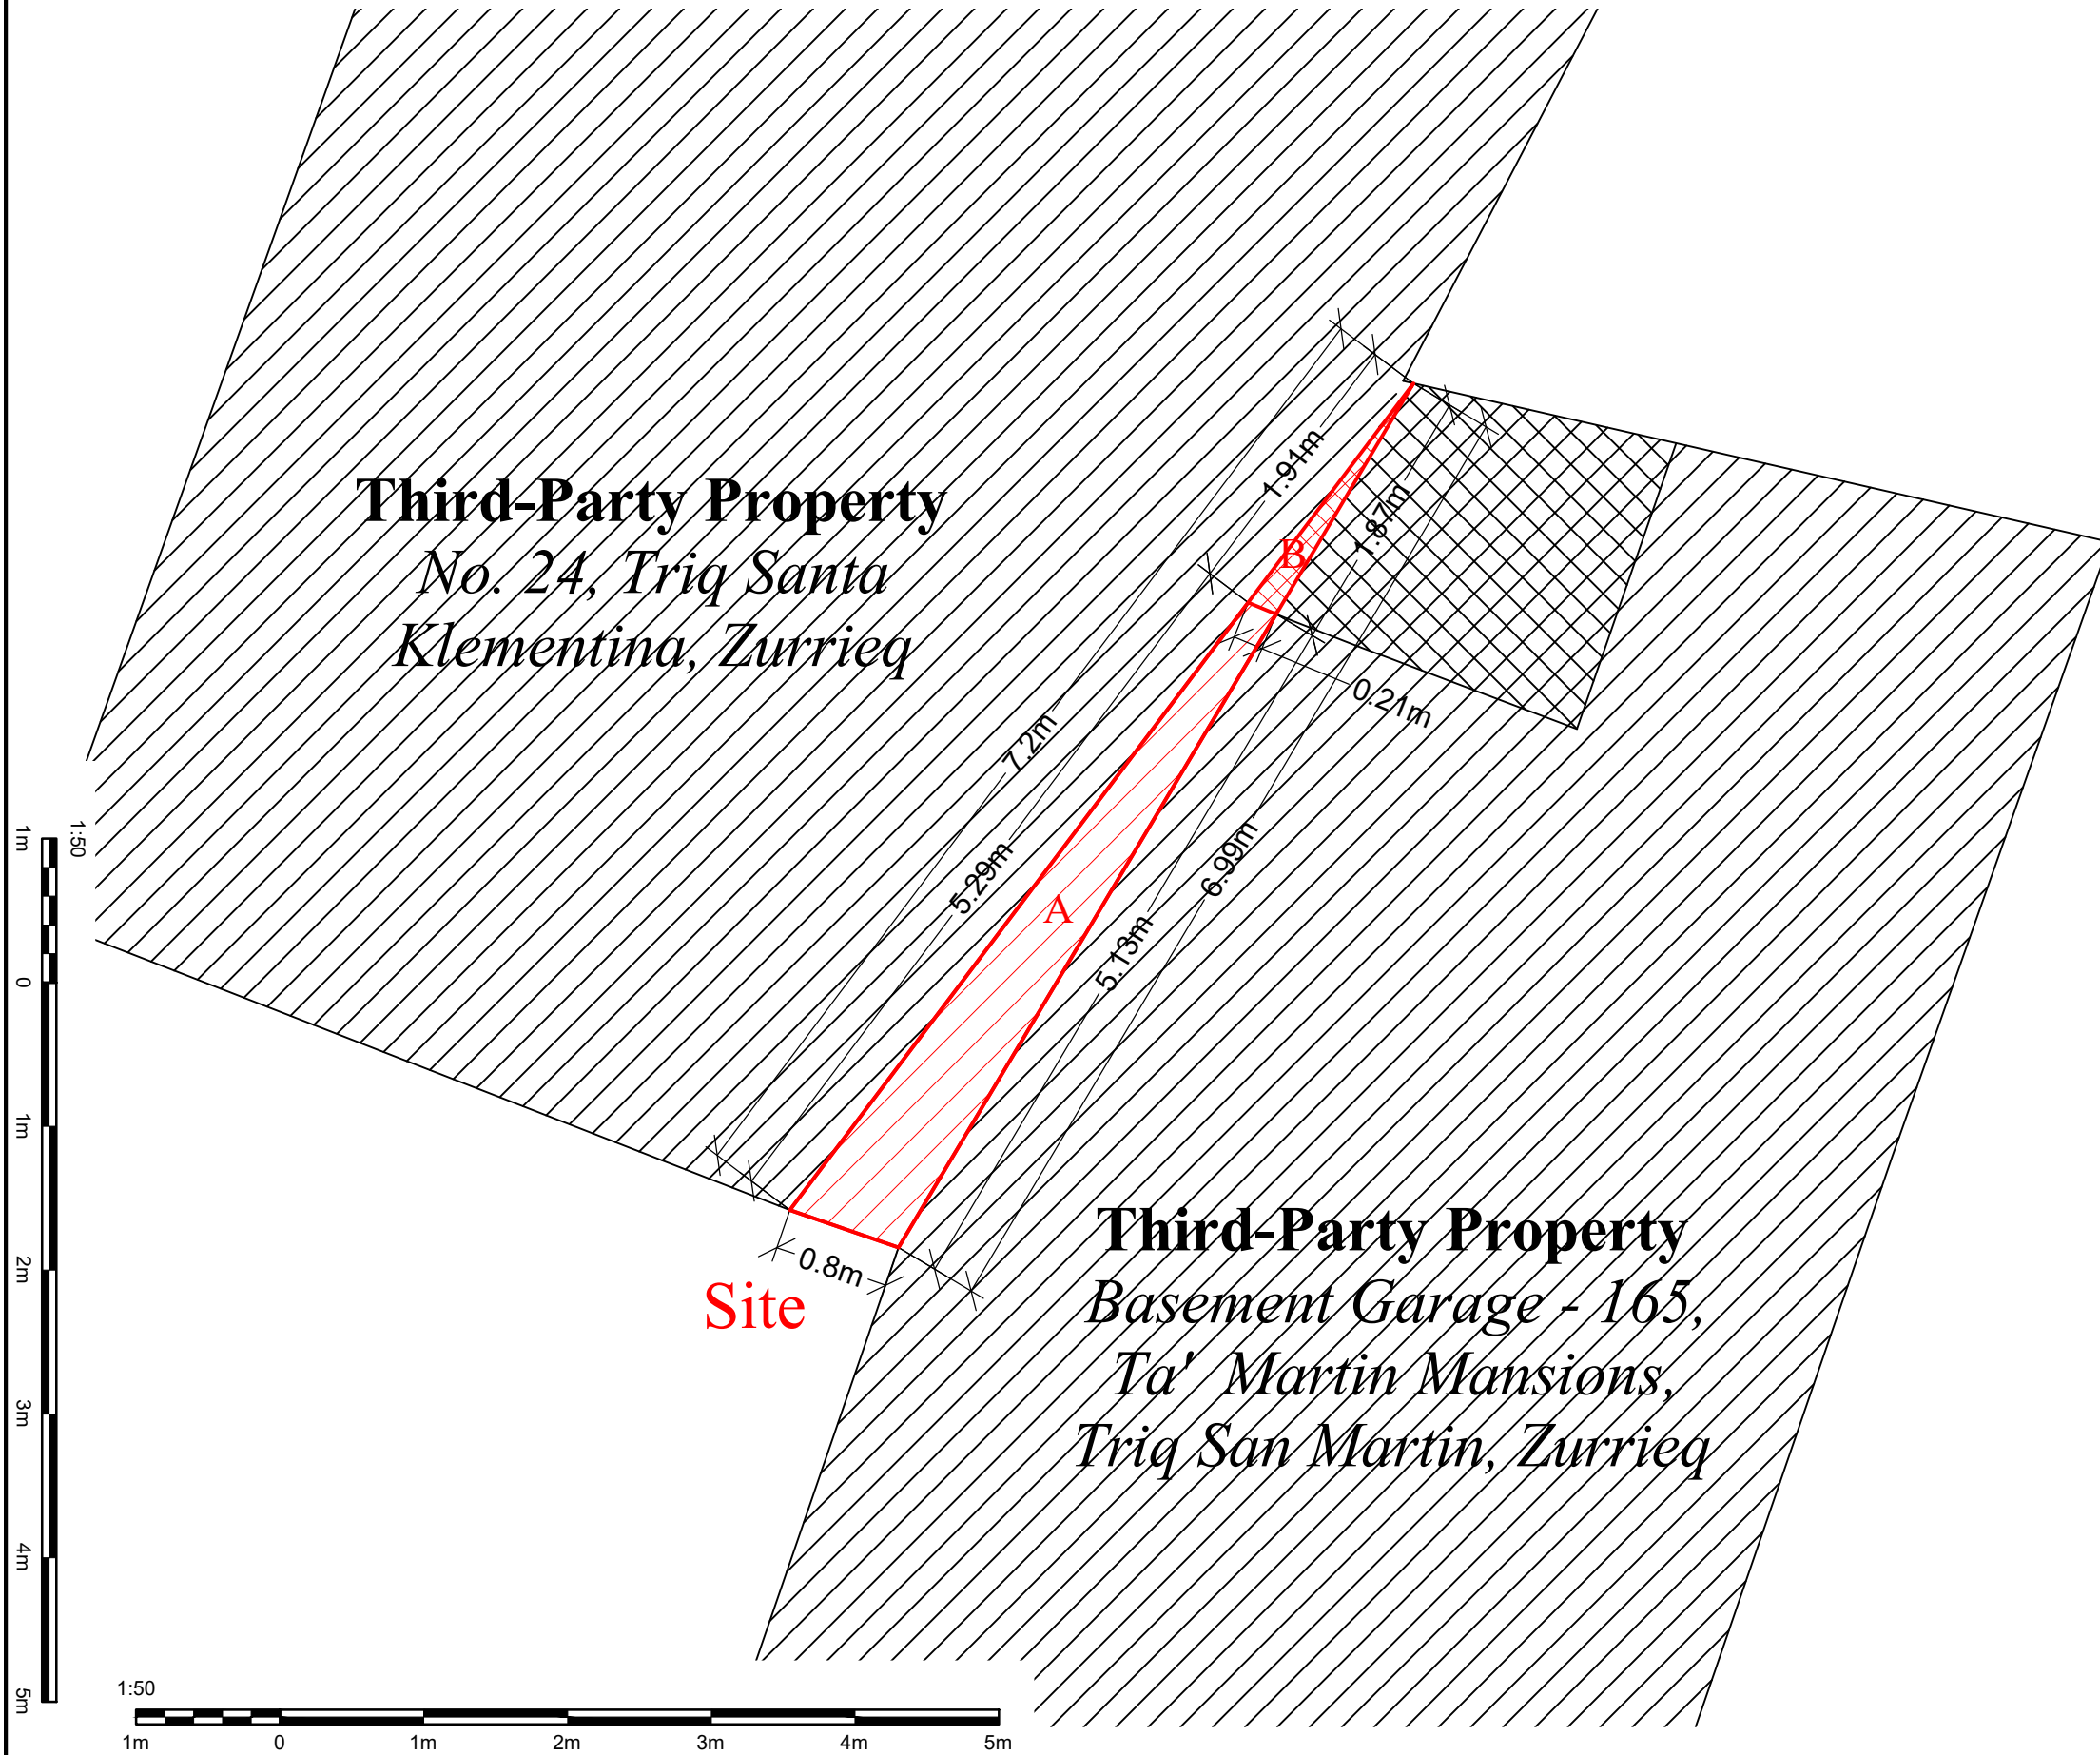

Scale 1:2500

-  **Site**
(Area Circa 2.55m²)
-  **Site**
(Area Circa 0.19m²)



AWTORITA' TAD-DJAR ~ HOUSING AUTHORITY
22, Pietro Floriani Street, Floriana FRN 1060. Tel. 2299 1000

PROJECT: **Sale By Tender**

ADDRESS: Site Between Two Residential Blocks at Triq Santa Klementina & Triq San Martin, Zurrieq

TITLE: **Block Plan**

Compiled by: S.Muscat Checked by: A.Vella

Approved by: G.Micallef

Scale: 1:50 | 1:2500 Date: 08/05/2026

REVISION	File No. HAM 103/2000
	Drg. No. HA 1040/2026